
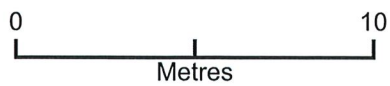


Block Plan - Grange Cottage

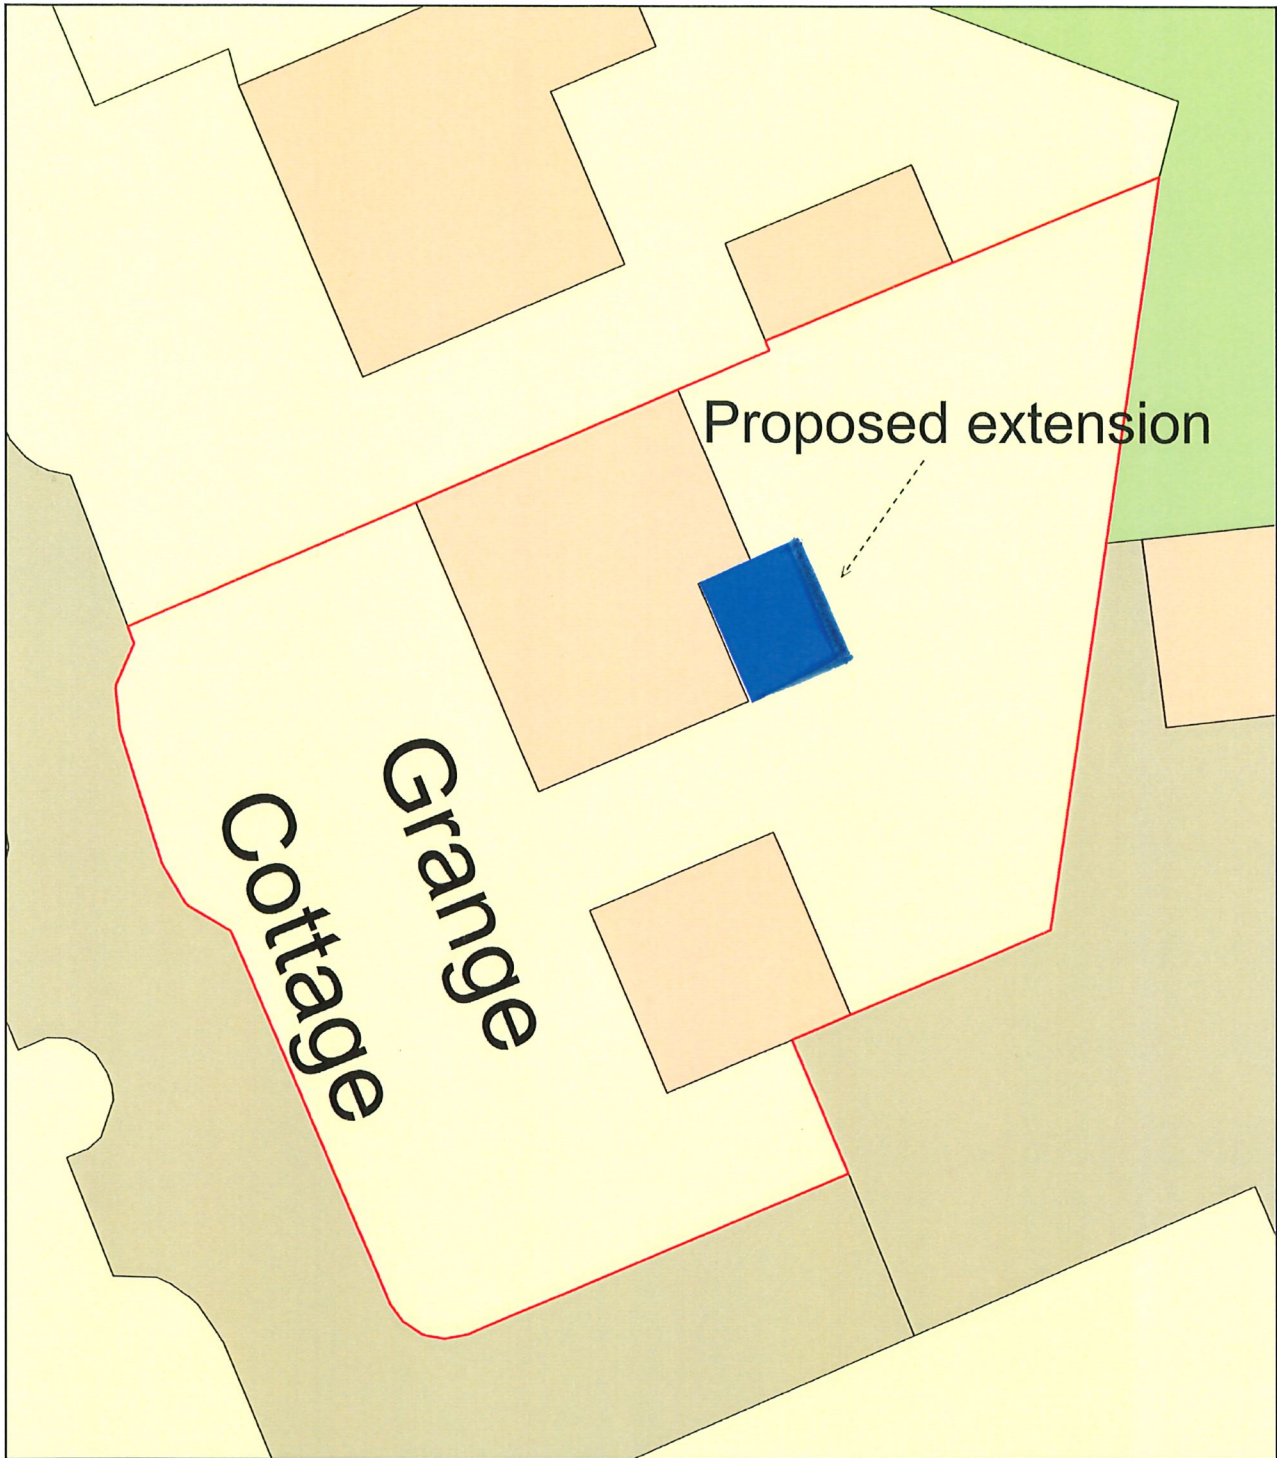

Plan Produced for: Chris Luckie
Date Produced: 23 Apr 2021
Plan Reference Number: TQRQM21113082838455
Scale: 1:200 @ A4