
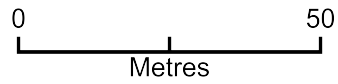


# Location Plan PP-09725986

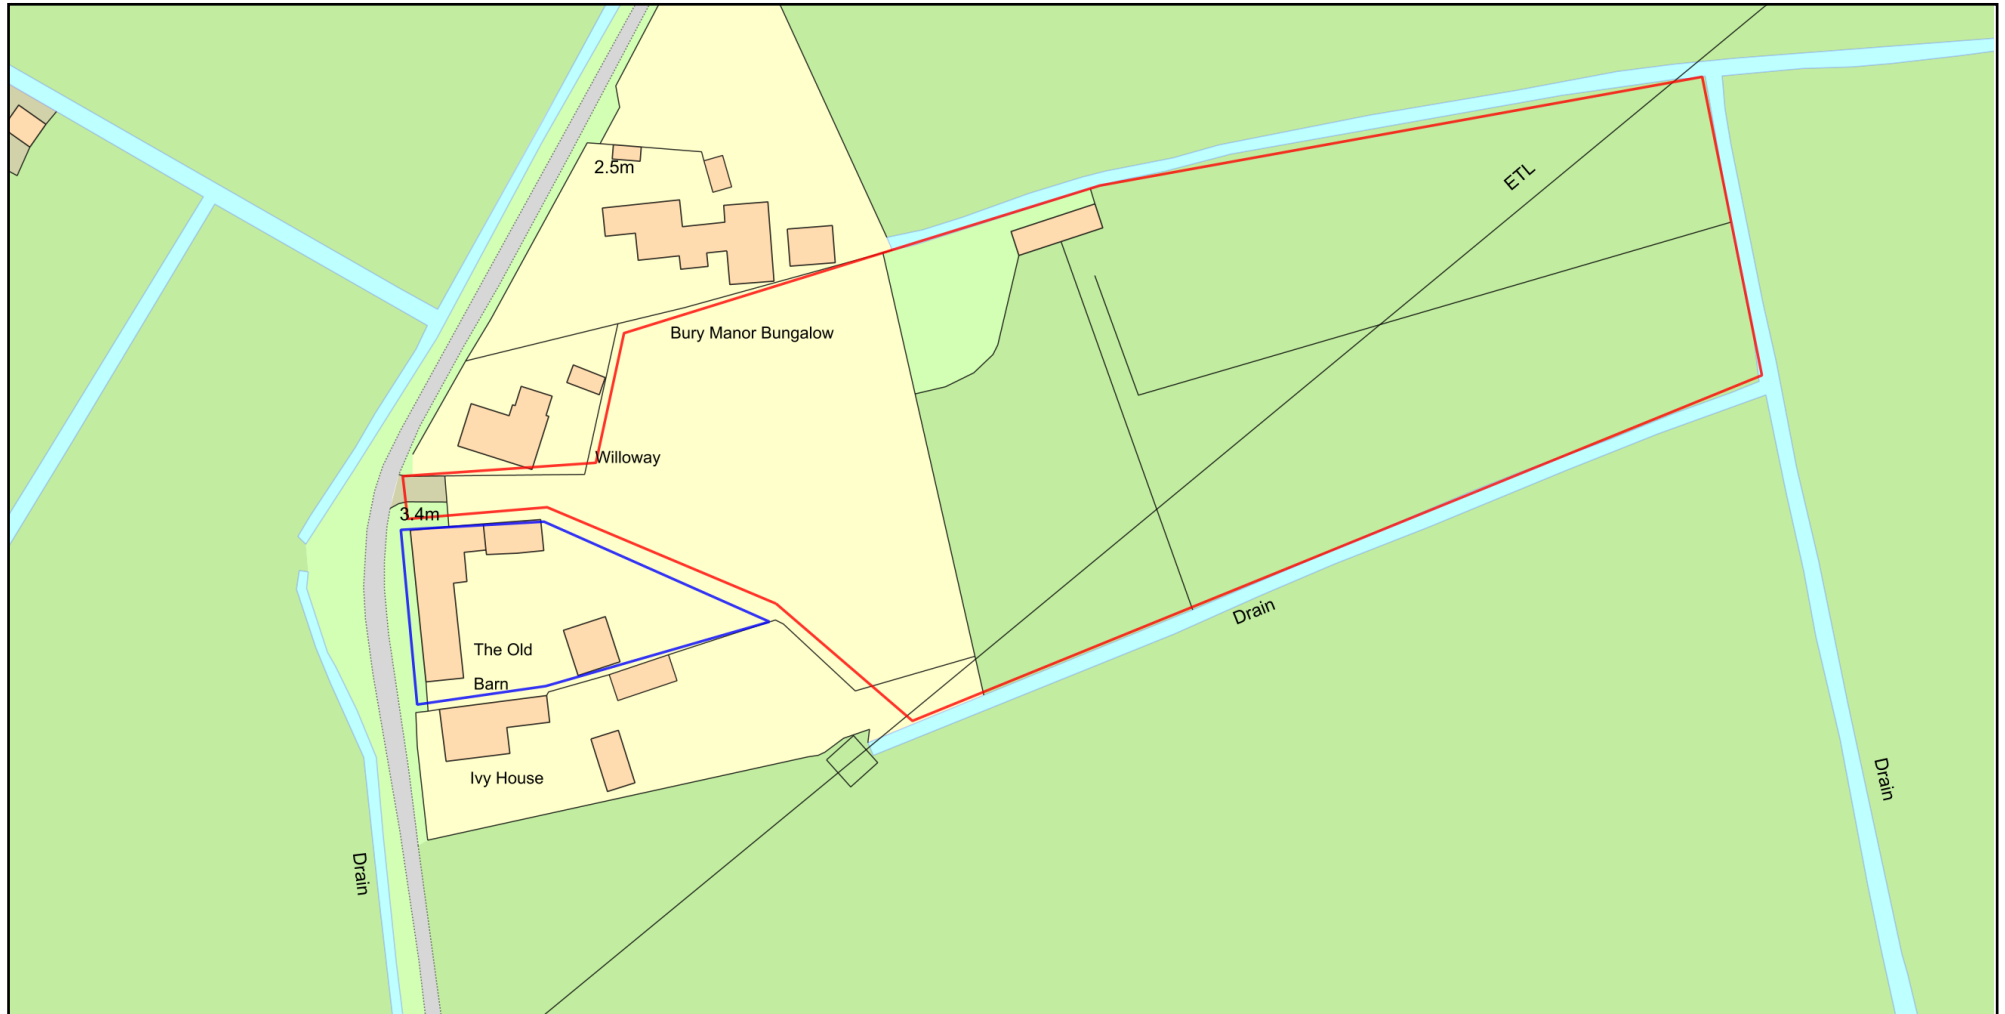

ReQuestaPlan

Plan Produced for: Neal Clarke

Date Produced: 13 Apr 2021

Plan Reference Number: TQRQM21103122358165

Scale: 1:1250 @ A4

© Crown copyright and database rights 2021 OS 100042766