
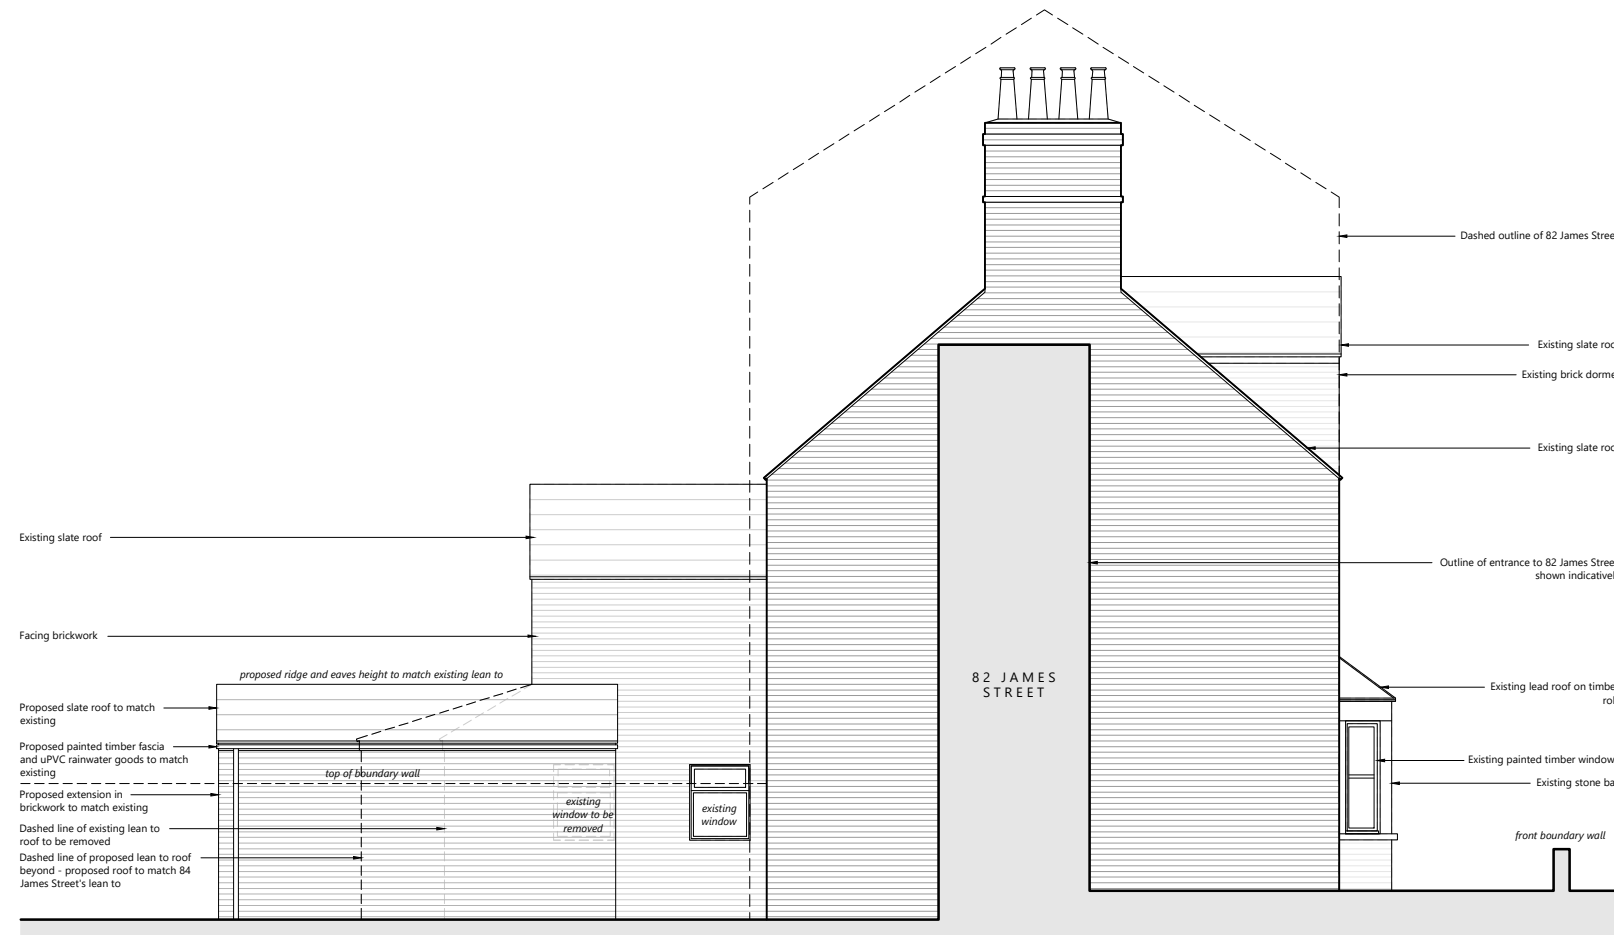



Do not scale from this drawing. All dimensions are approximate and should be checked on site prior to construction. All discrepancies must be reported to the Architect for verification prior to commencement of the affected works.

This drawing is Copyright protected and must not be reproduced or used without prior written permission

Notes:

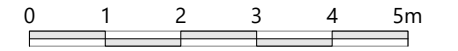

SIDE ELEVATION

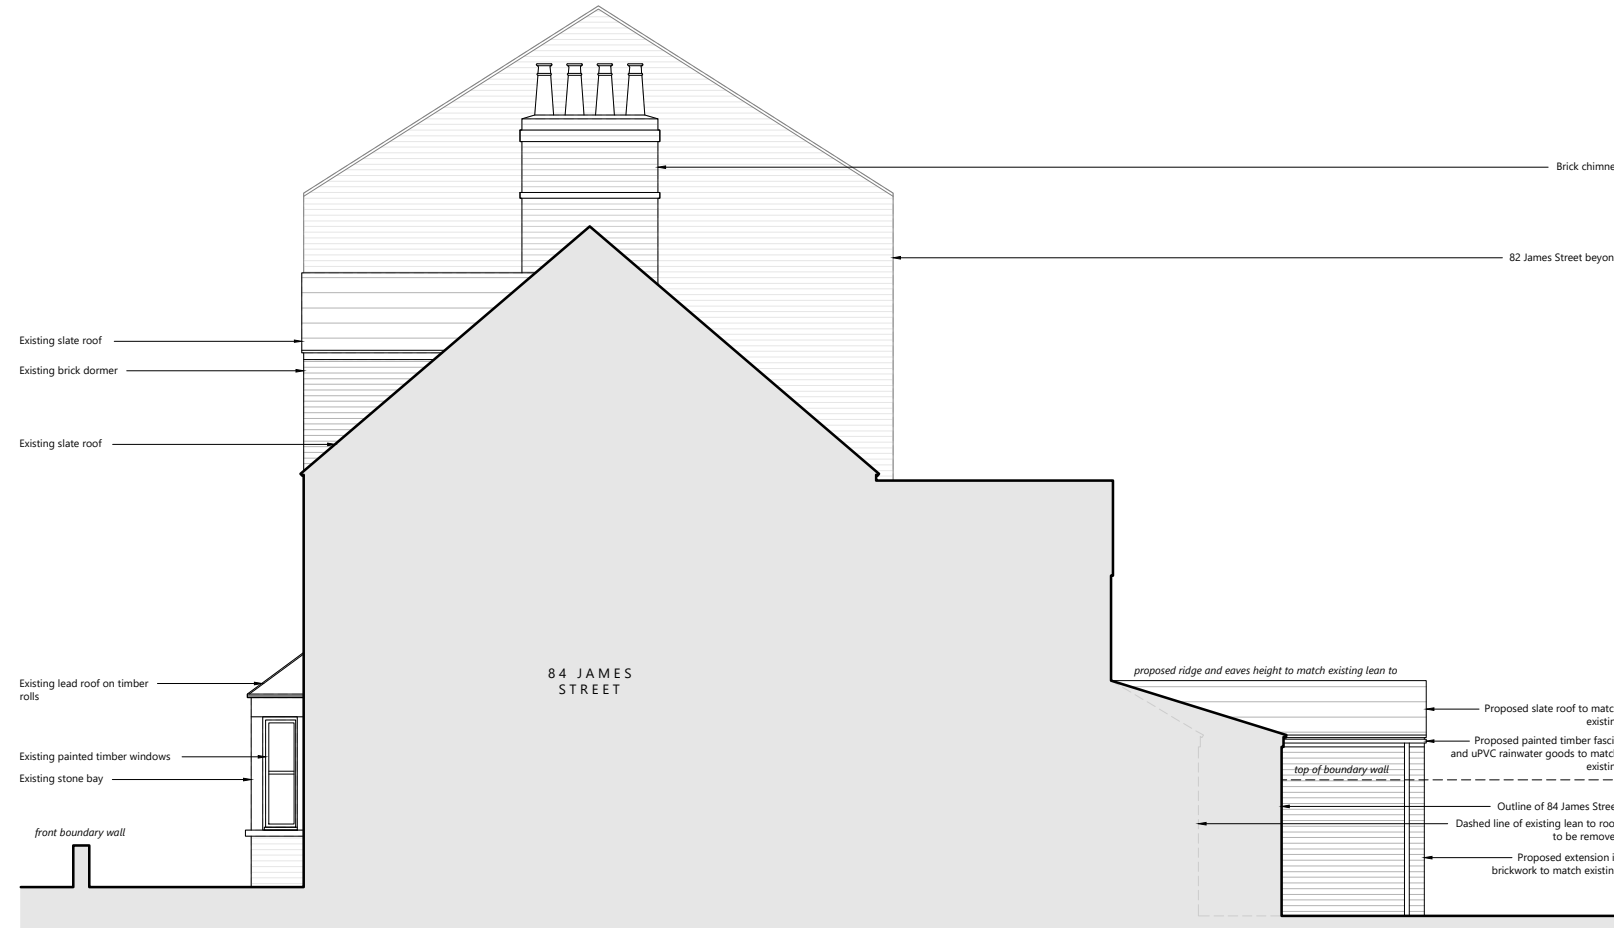

SIDE ELEVATION

RIACH

architects

Riach Architects Limited, Company Number: 8867519
 65 Banbury Rd, Oxford, OX2 6PE. Tel:01865 553772
 mail@riacharchitects.com www.riacharchitects.com

Client

C/o Agent

Project

83 James Street

Drawing title

Proposed Side Elevations

Date	Scale	Stage	Drawn By	Checked By
April 2021	1:100@A3	Planning	TS	-
Drawing Number	1887_211			Revision
				-