



SITE LOCATION PLAN
AREA 2 HA
SCALE 1:1250 on A4
CENTRE COORDINATES: 519390, 163677

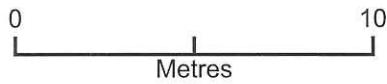

Supplied by Streetwise Maps Ltd
www.streetwise.net
Licence No: 100047474
17/05/2021 21:04

39 Collier Close

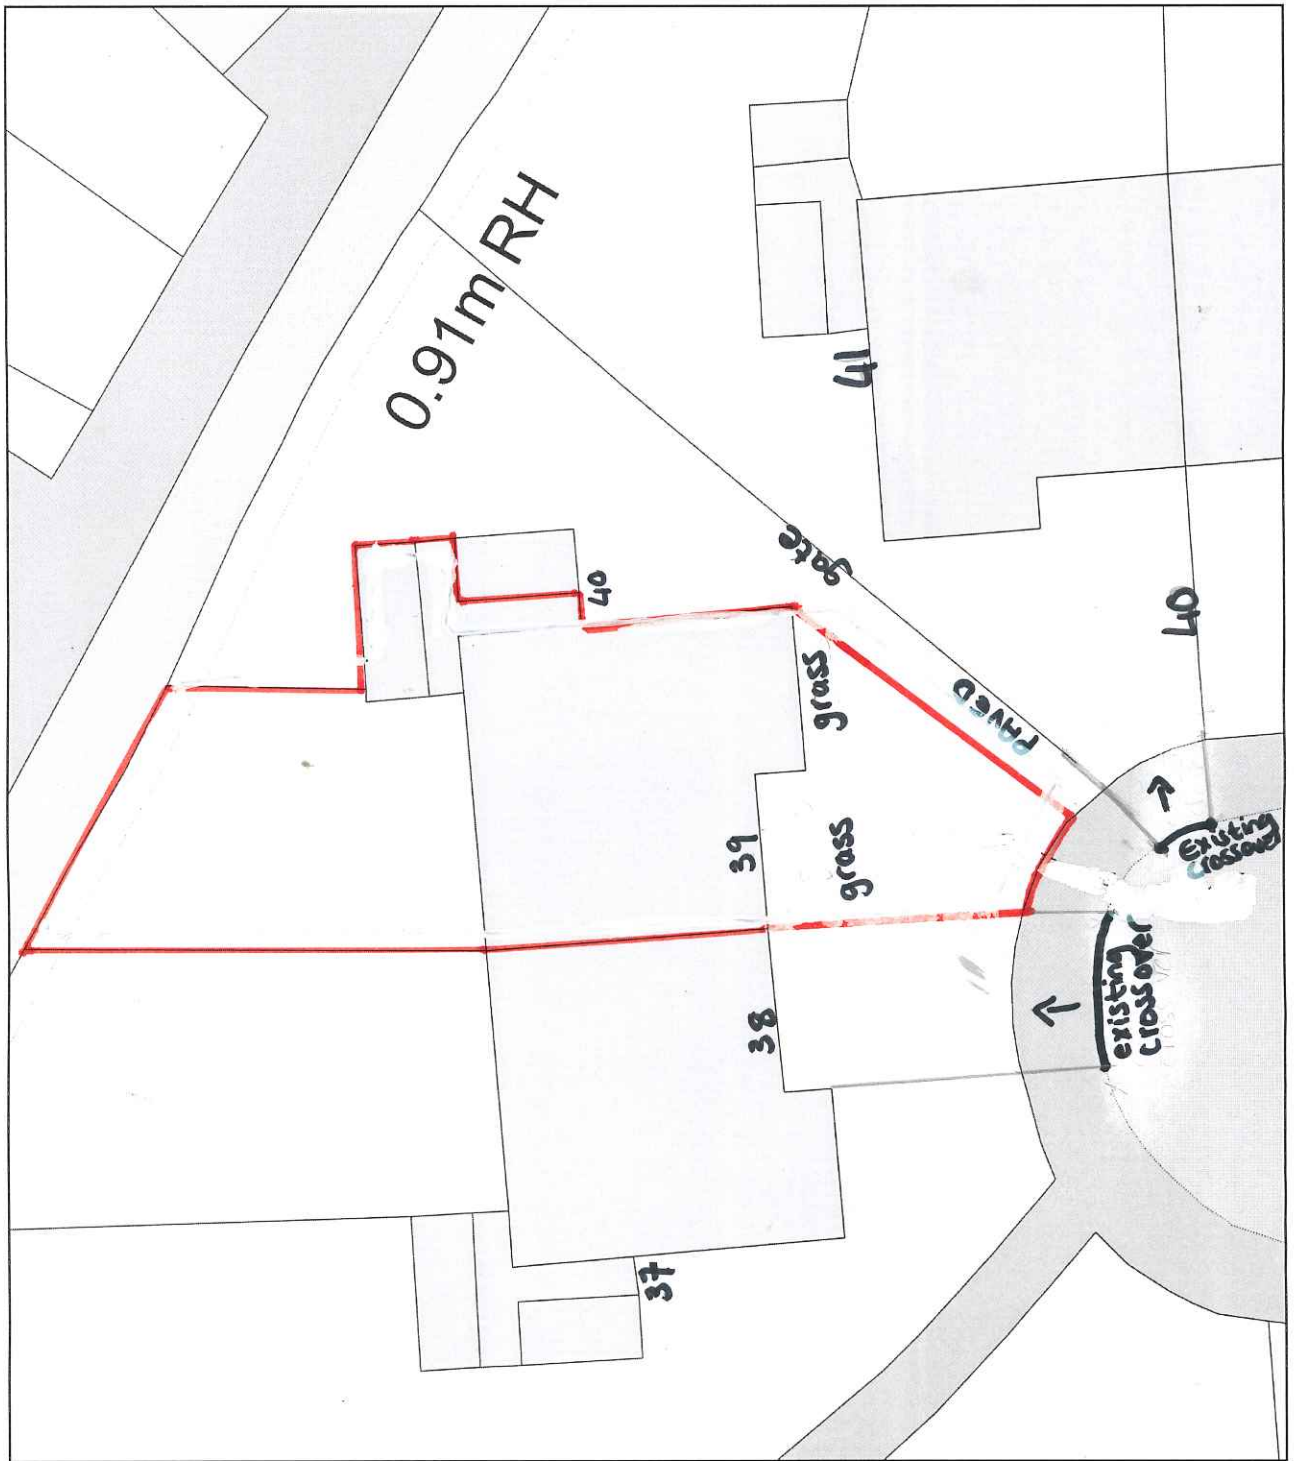



Plan Produced for: Sonia Afonso

Date Produced: 31 Mar 2021

Plan Reference Number: TQRQM21090160746209

Scale: 1:200 @ A4

39 Collier Close

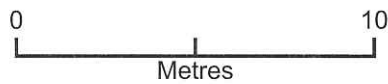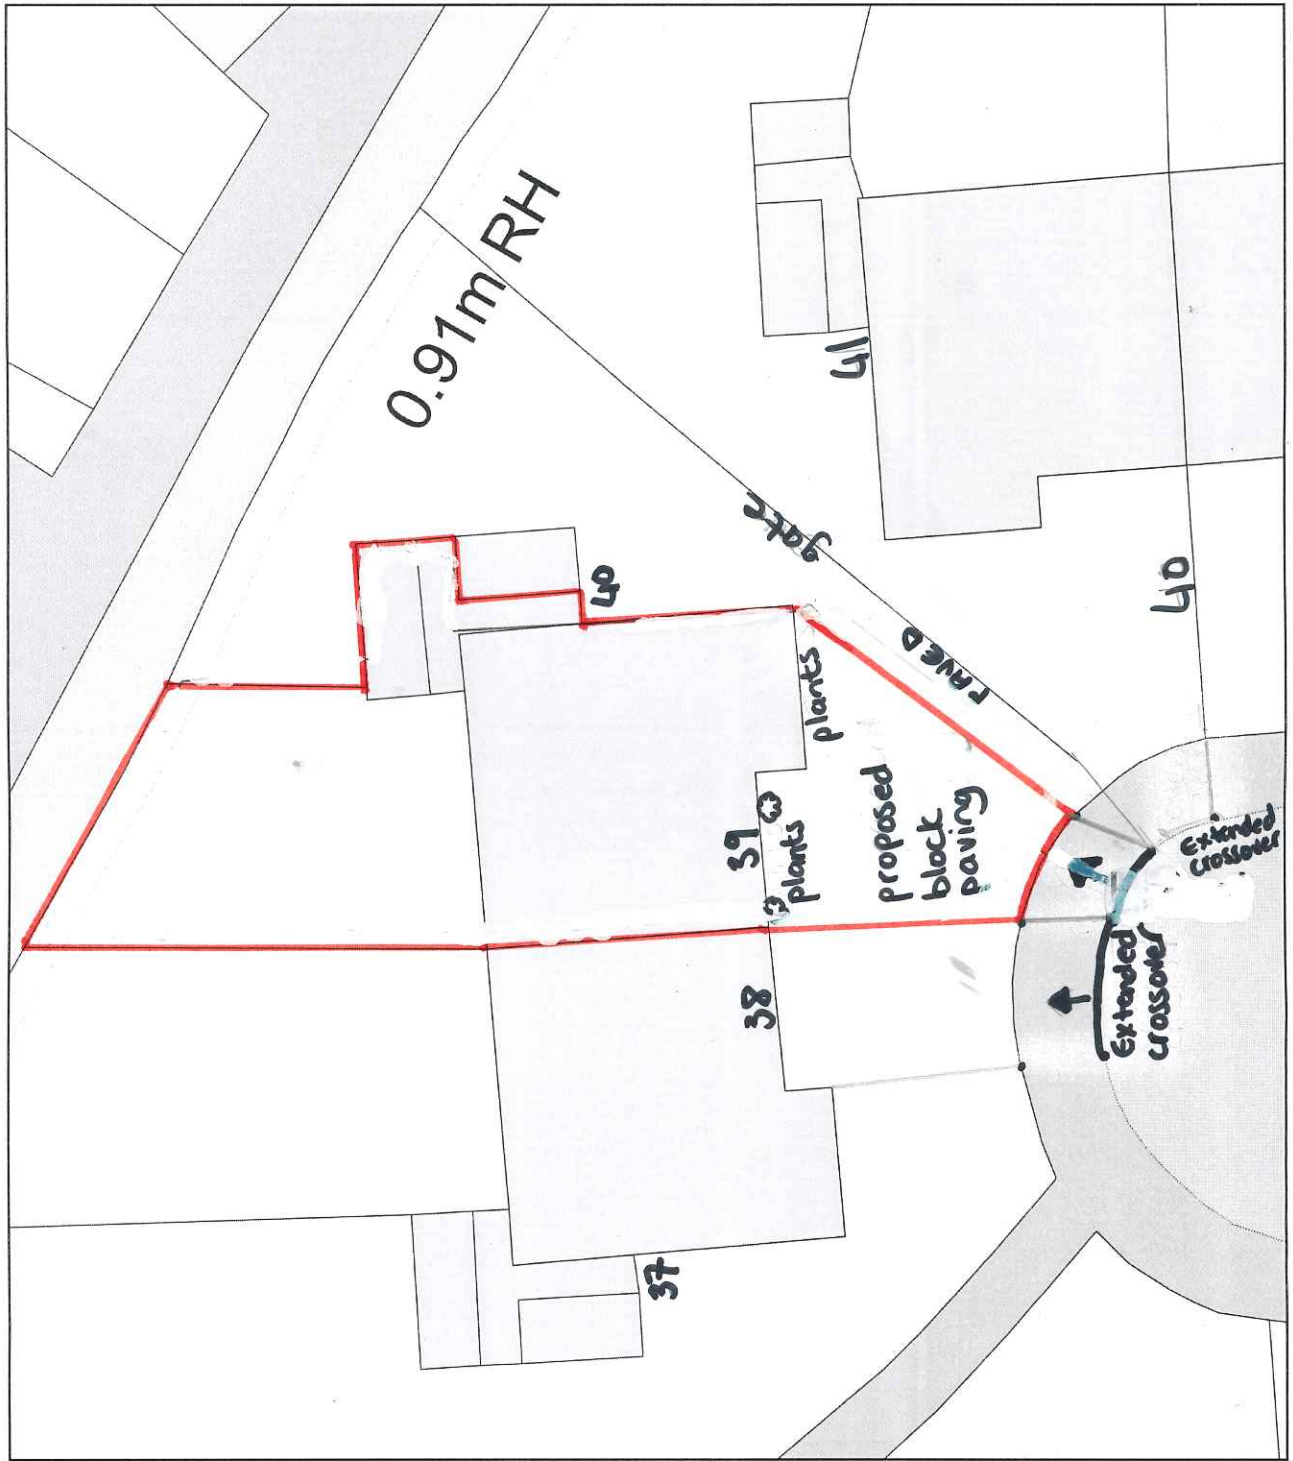

Plan Produced for: Sonia Afonso
Date Produced: 31 Mar 2021
Plan Reference Number: TQRQM21090160746209
Scale: 1:200 @ A4