



SITE LOCATION PLAN  
AREA 2 HA  
SCALE 1:1250 on A4  
CENTRE COORDINATES: 519390, 163677

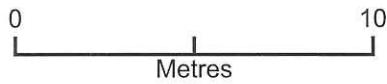

Supplied by Streetwise Maps Ltd  
[www.streetwise.net](http://www.streetwise.net)  
Licence No: 100047474  
17/05/2021 21:04

39 Collier Close

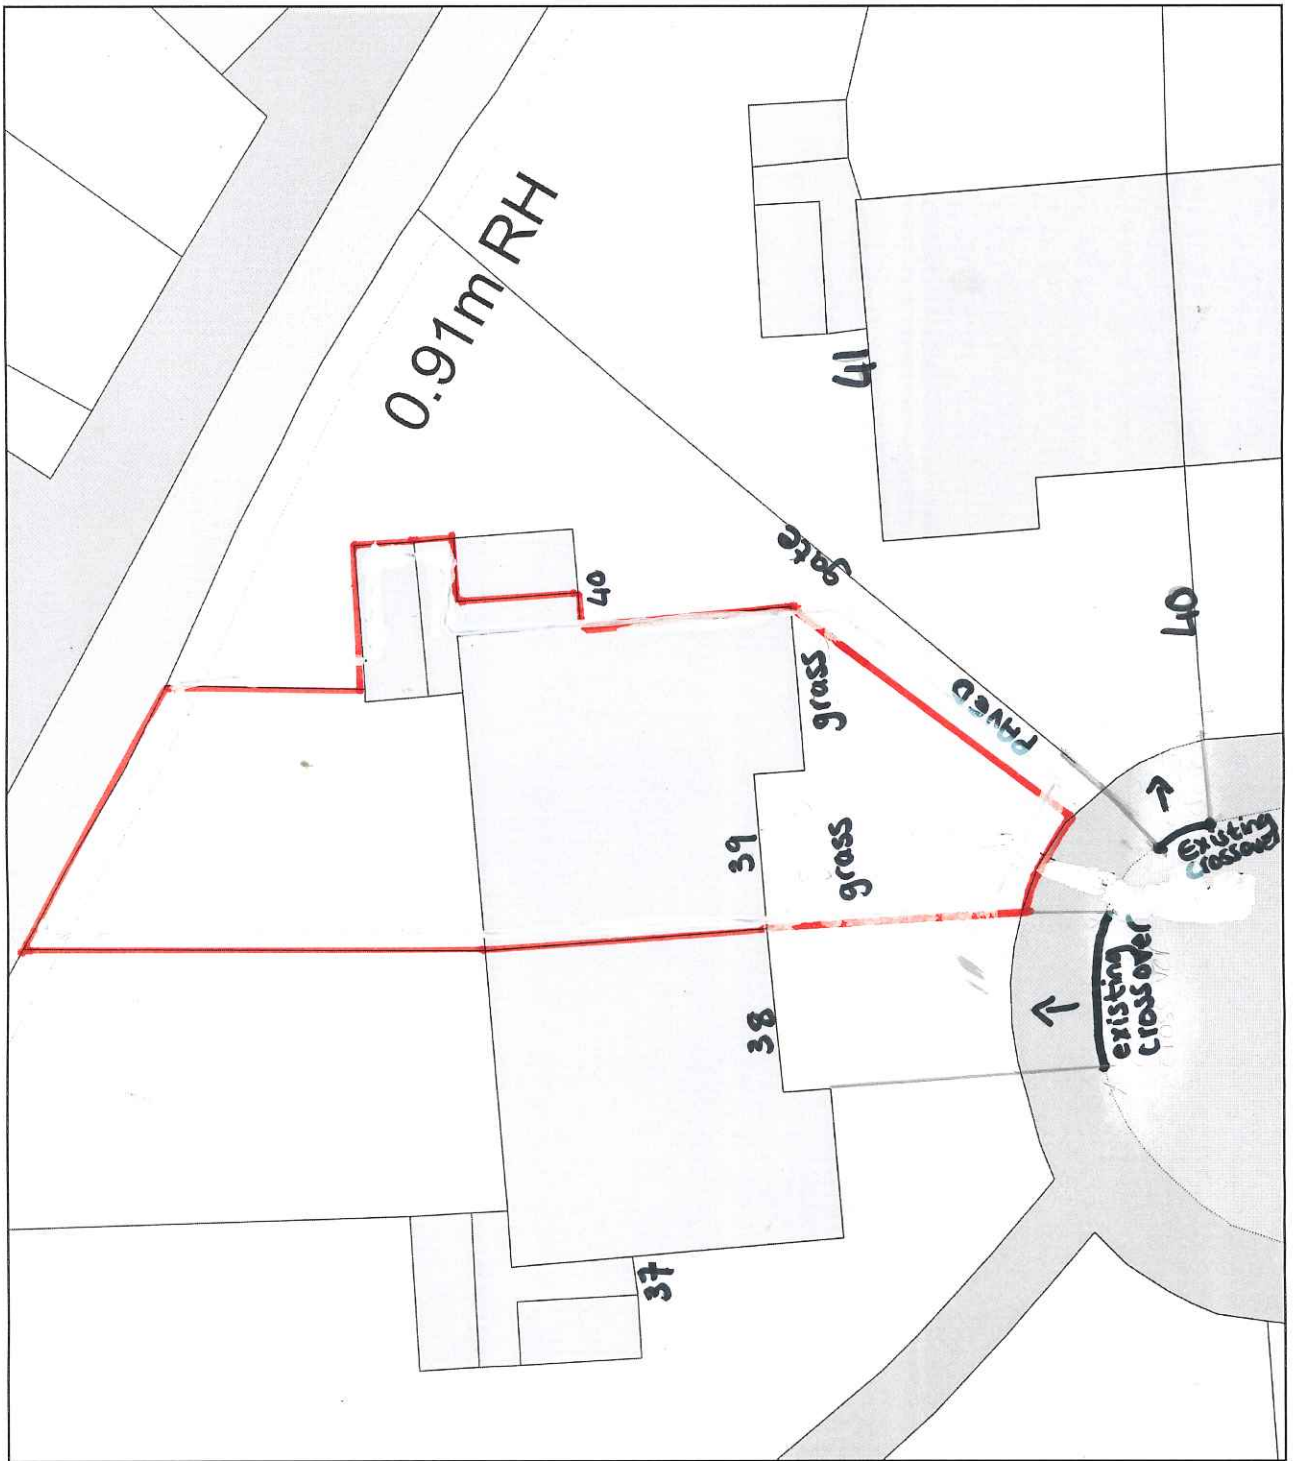



Plan Produced for: Sonia Afonso

Date Produced: 31 Mar 2021

Plan Reference Number: TQRQM21090160746209

Scale: 1:200 @ A4

39 Collier Close

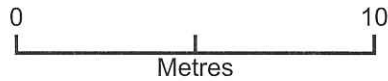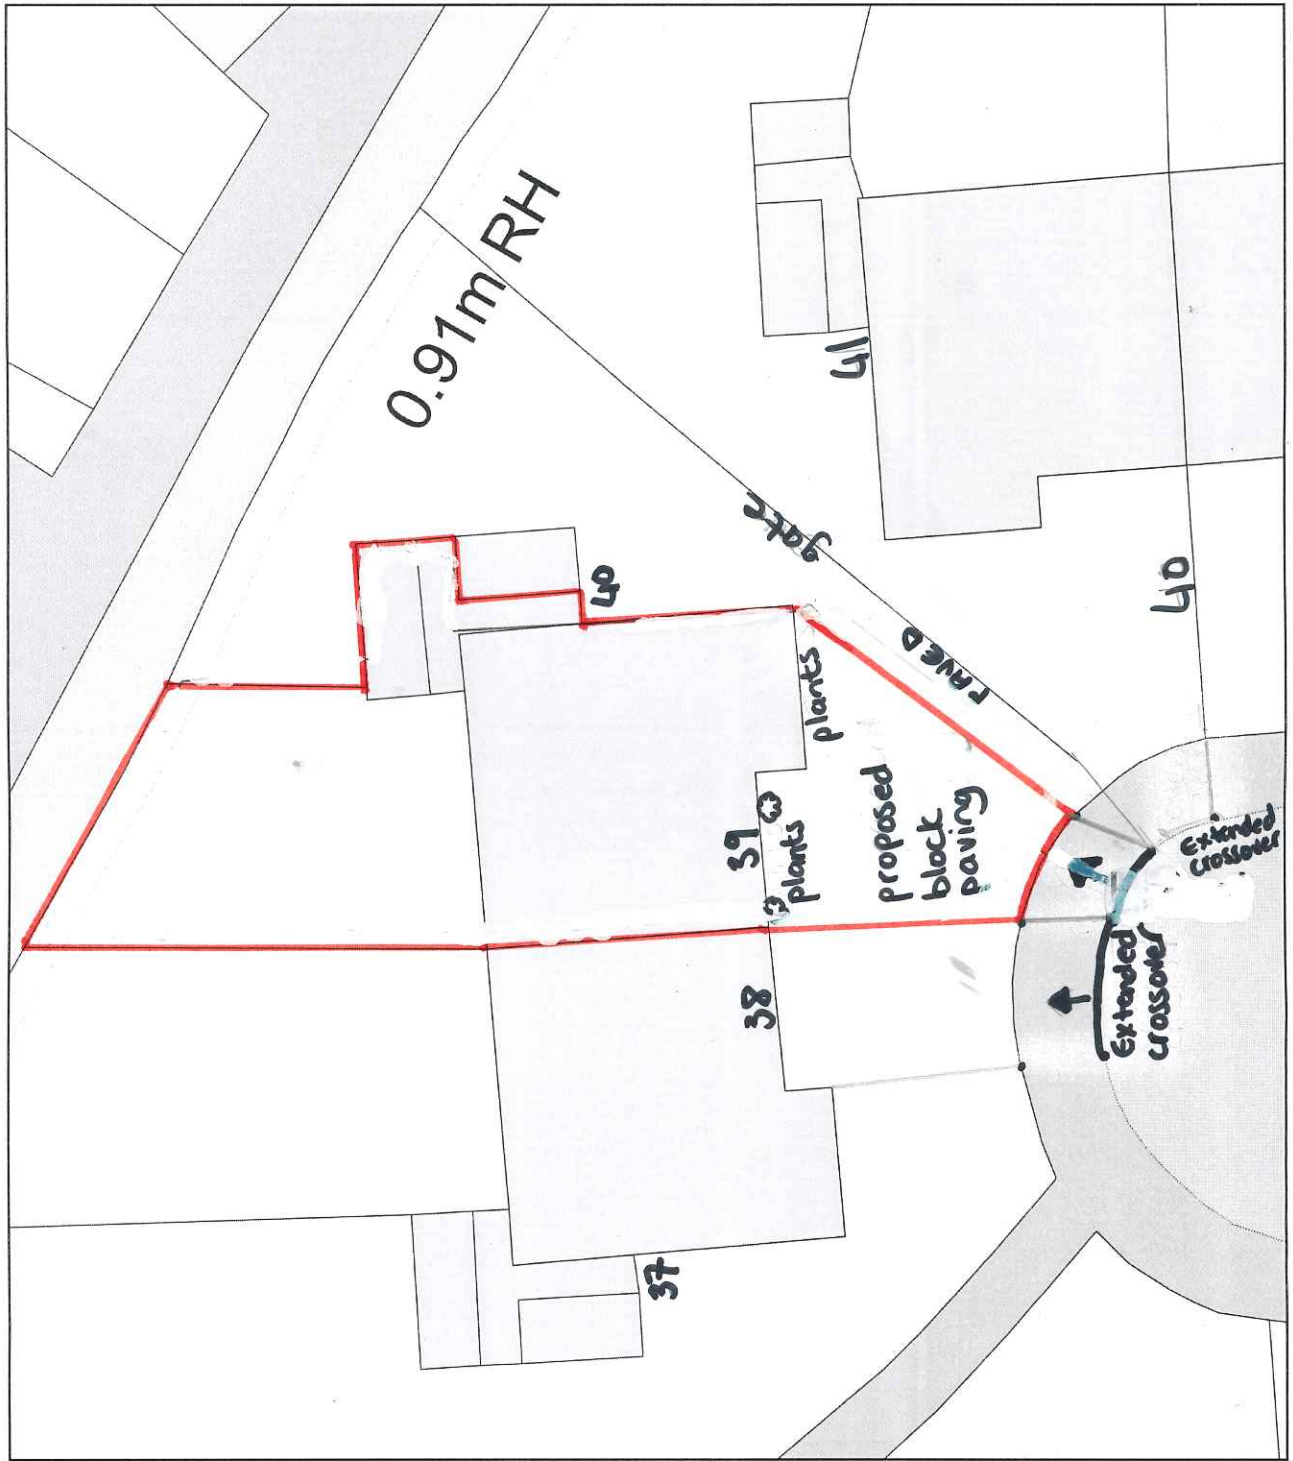

Plan Produced for: Sonia Afonso  
Date Produced: 31 Mar 2021  
Plan Reference Number: TQRQM21090160746209  
Scale: 1:200 @ A4