





SCALE BAR 1:1250

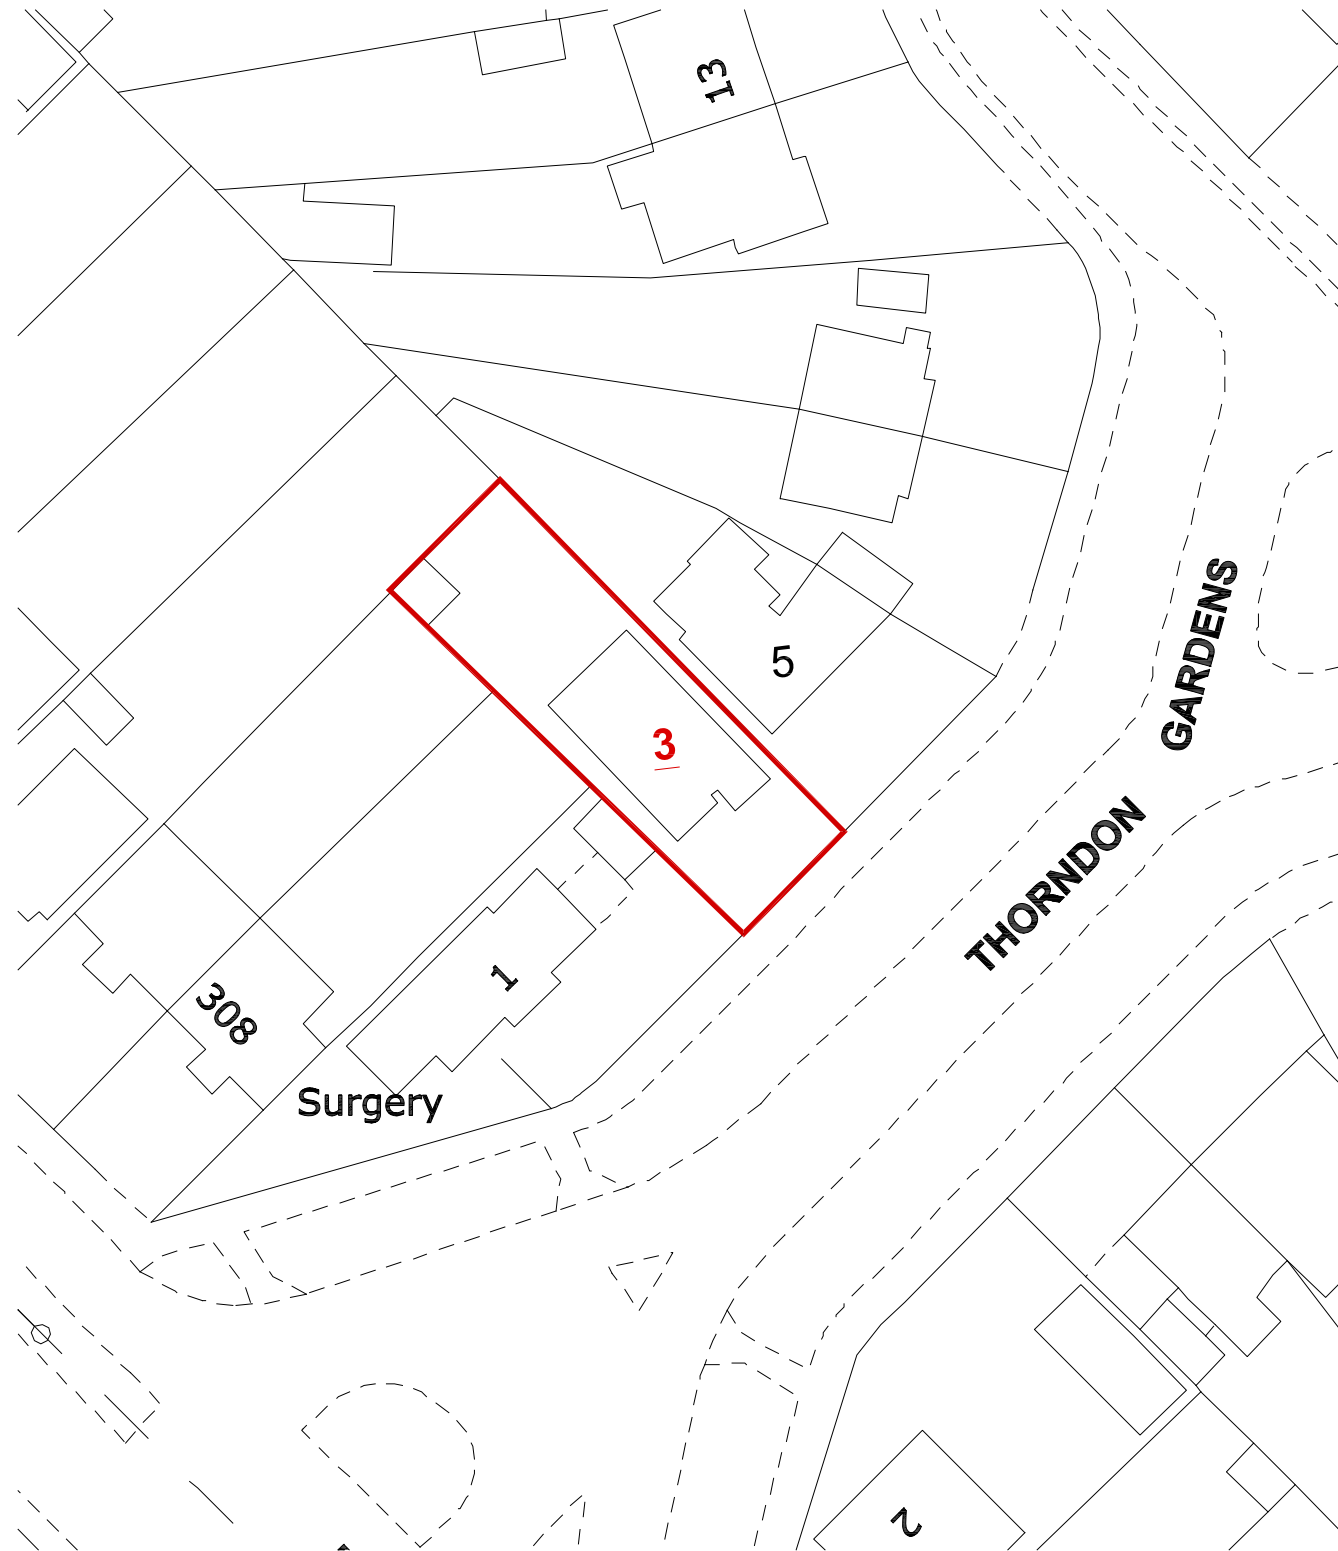

LOCATION PLAN 1:1250

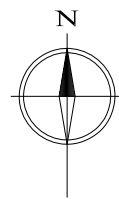

SCALE BAR 1 : 500



BLOCK PLAN 1:500

Drawing No. S1

3 Thorndon Gardens,
Stoneleigh, Epsom,
KT19 0QB

PL

Apr. 2021

GENERAL NOTES:

All dimensions to be checked on site before construction.
DO NOT scale off this drawing. All construction information should be taken from Figured Dimension Only.
All drawings to be read in conjunction with specification. All works shall be carried out in accordance with the current British Standard and Codes of practice.
The Contractor shall be responsible for and must take all necessary precautions to ensure the stability of the existing structure and earthworks on adjoining sites during the course of the contract.
No work would be carried out until drawings and calculations have been approved by Local Authority.