


SIDE ELEVATION (NE)



SIDE ELEVATION (SW)

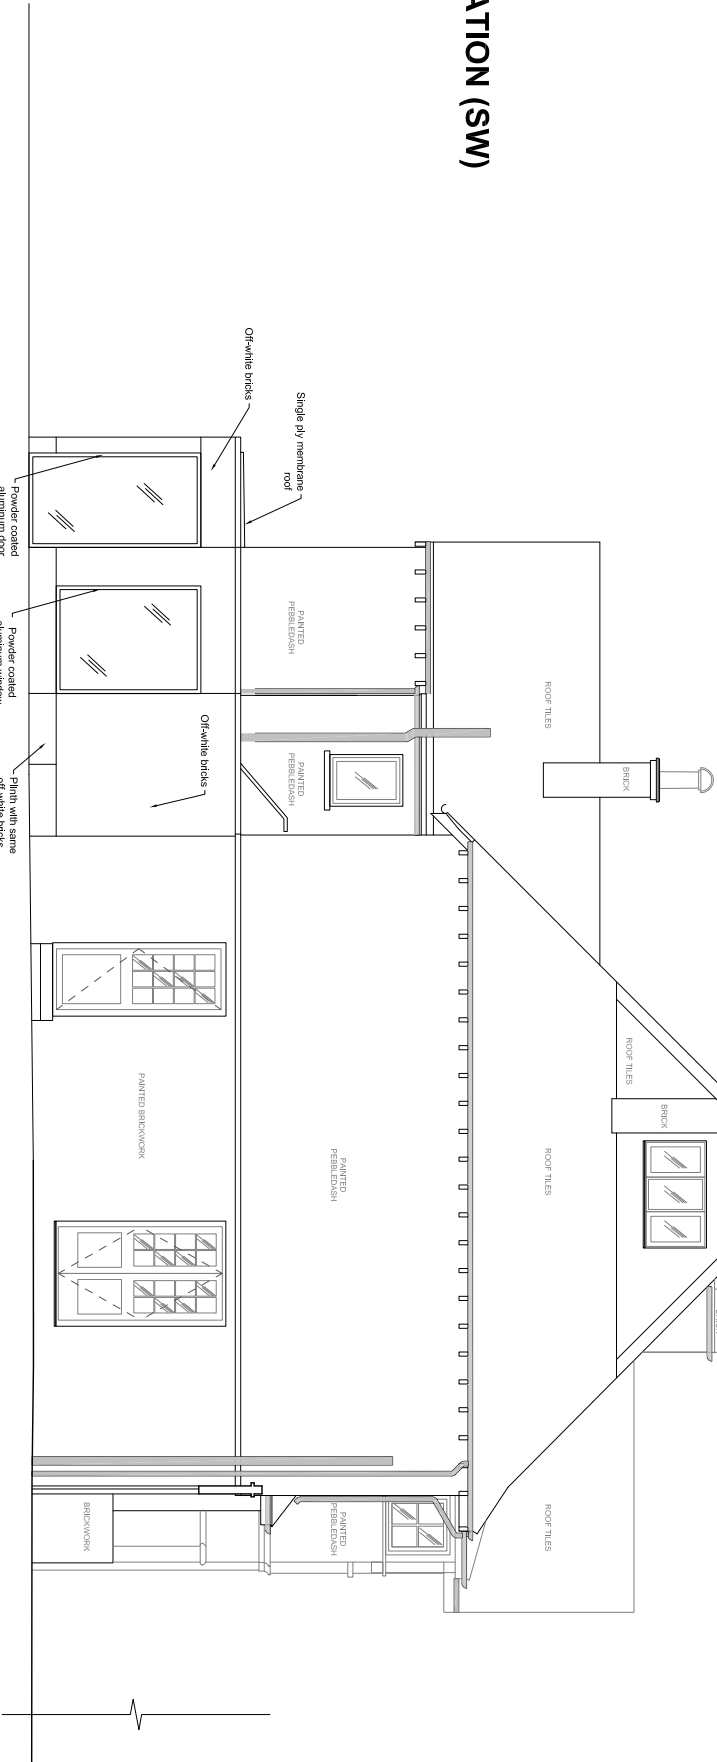

SIMON GILL		ARCHITECTS		DRAWING		DWG. NO		ISSUE STATUS		CHECKED	
				Side Elevations		1249		AS PROPOSED			
		R I B A		As proposed		02					
				PROJECT							
RIVERBANK HOUSE				4 Woodcote Park Rd							
1 PUTNEY BRIDGE APPROACH				SCALE 1/100		PAPER SIZE A3		DATE 30/04/21		REV	
LONDON SW 6 3JD											
TEL/ 020 3713 9465											
E/simon@simongillarchitects.co.uk											
				-DO NOT SCALE FROM THIS DRAWING				All information on this drawing is the sole copyright of Simon Gill Architects and is not to be reproduced without their permission			
				-CHECK ALL FIGURED DIMENSIONS ON SITE							
				-IF IN DOUBT CONSULT ARCHITECT							