
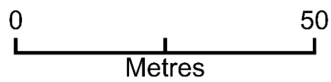


# East View, Back Lane, Yelverton NR14 7GF

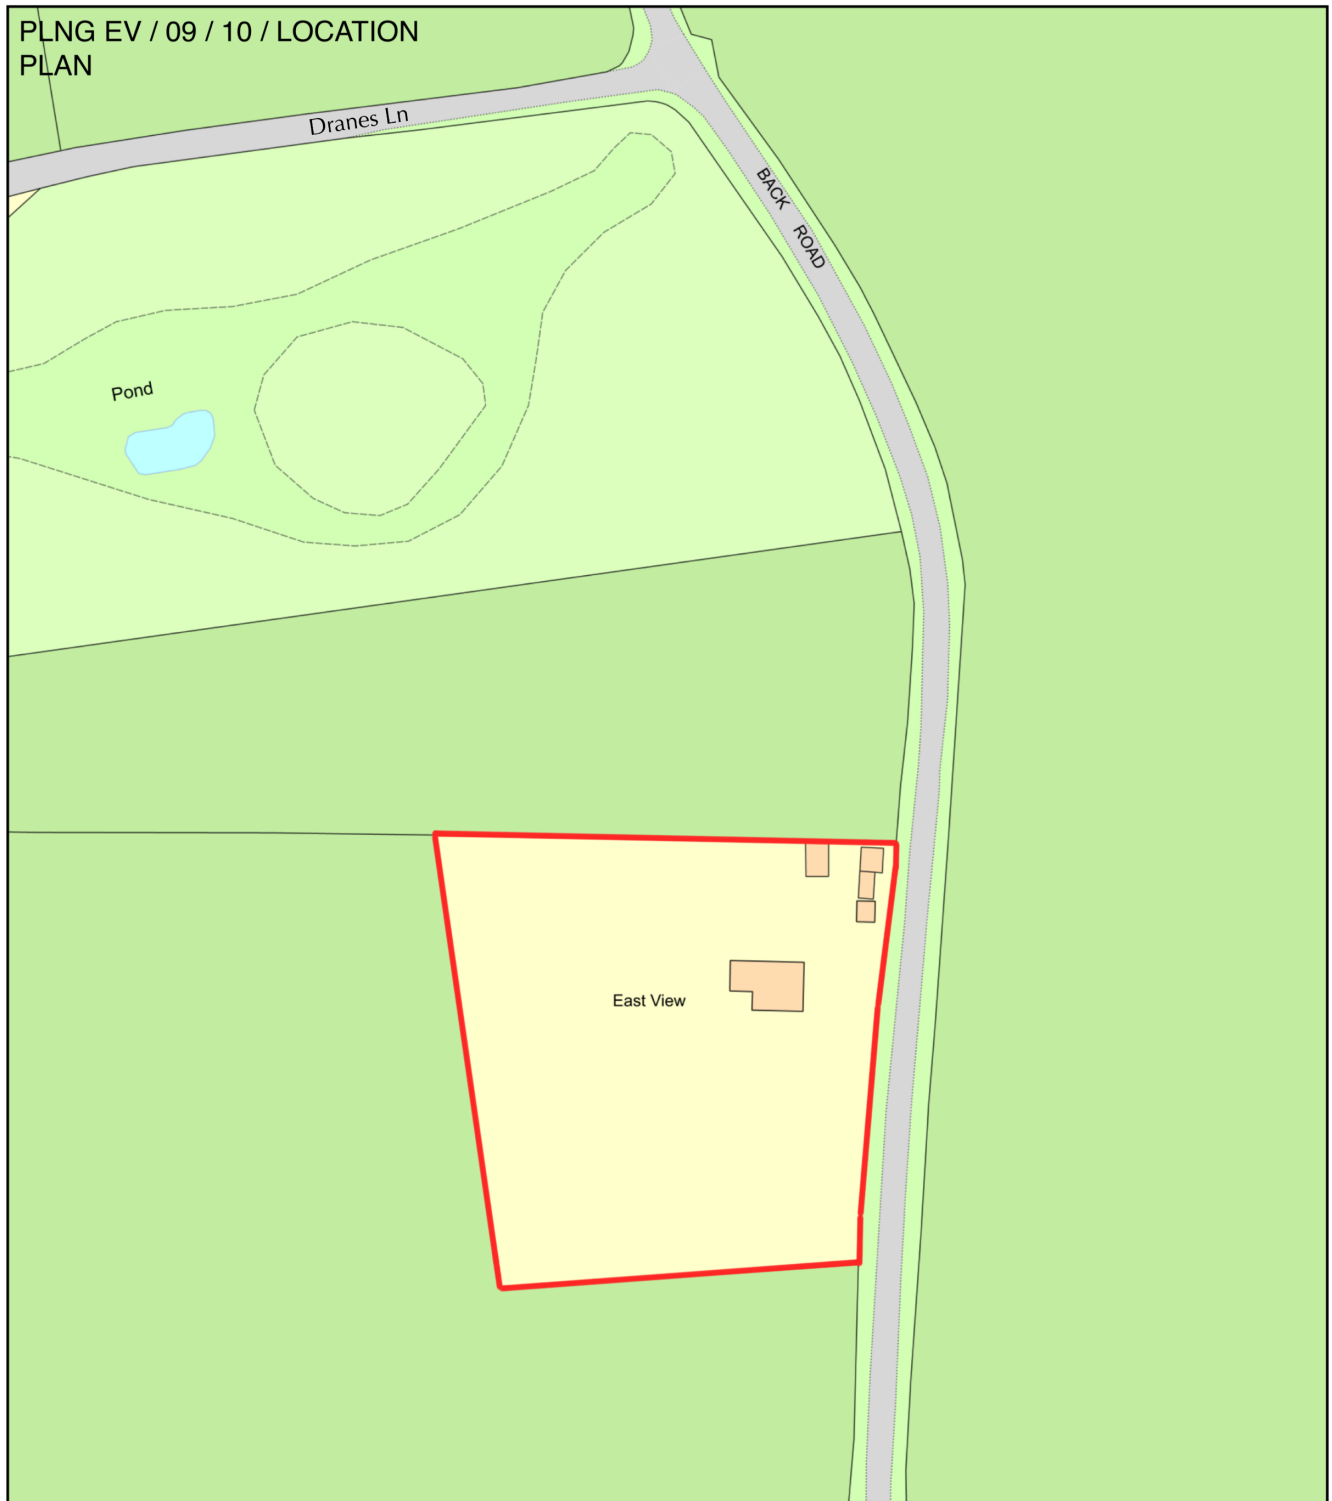

Plan Produced for: Mr S, Mrs L Sedman

Date Produced: 07 Apr 2021

Plan Reference Number: TQRQM21097095444589

Scale: 1:1250 @ A4