


side

rear

front

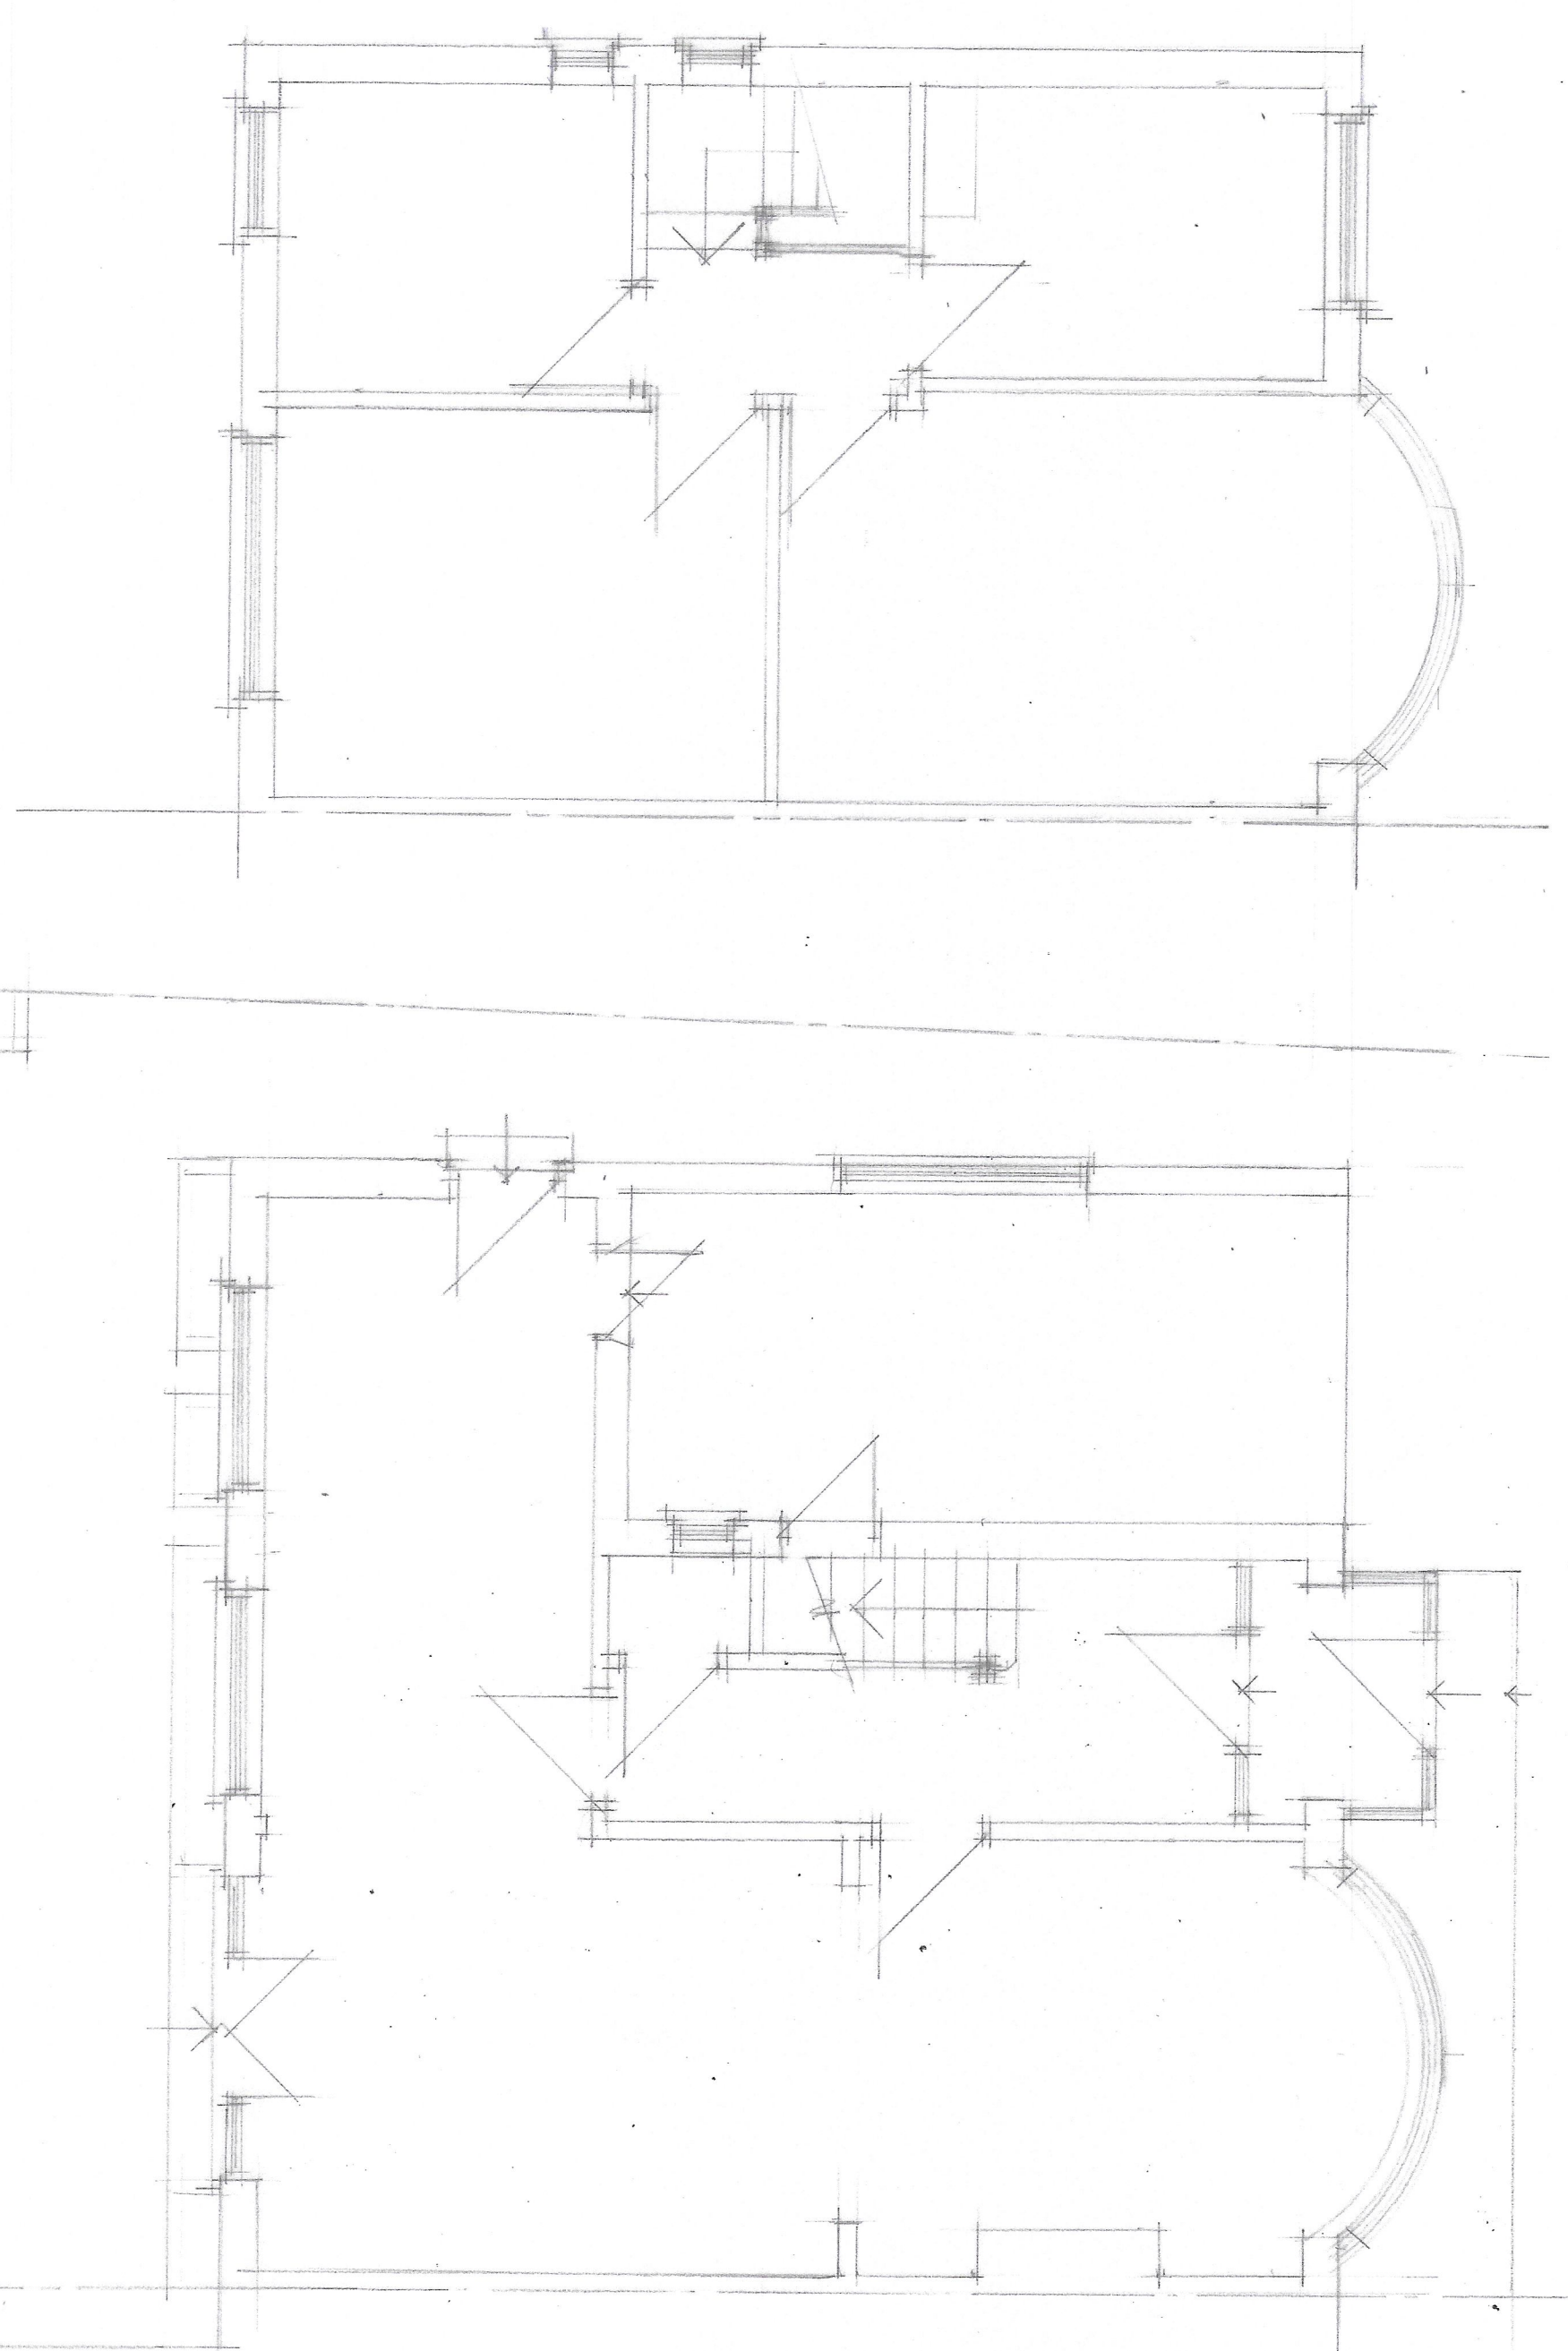

GROUND

FIRST

CLIENT	MR P BENNETT 2 COLEBY AVENUE MANCHESTER M22 5HH	
JOB TITLE	PROPOSED GROUND FLOOR REAR & 1st FLOOR SIDE EXTENSIONS	
DRG. TITLE	PLANS AND ELEVATIONS AS EXISTING	
HOLBOROW + ORMESHER <i>Limited</i> architectural & interior design Station House Adams Hill Knutsford Cheshire WA16 6DN telephone : 01665 662075 fax : 01665 750501		
ISSUE	ORIGINAL	1 2 3 4 5 6 7
REVISION		
DATE		
DRAWN		
CHECKED		
APPROVED		
SCALE	1:50 & 1:100 of A1	
DRAWING NUMBER	2173/21/01	