


rear


front

side

side

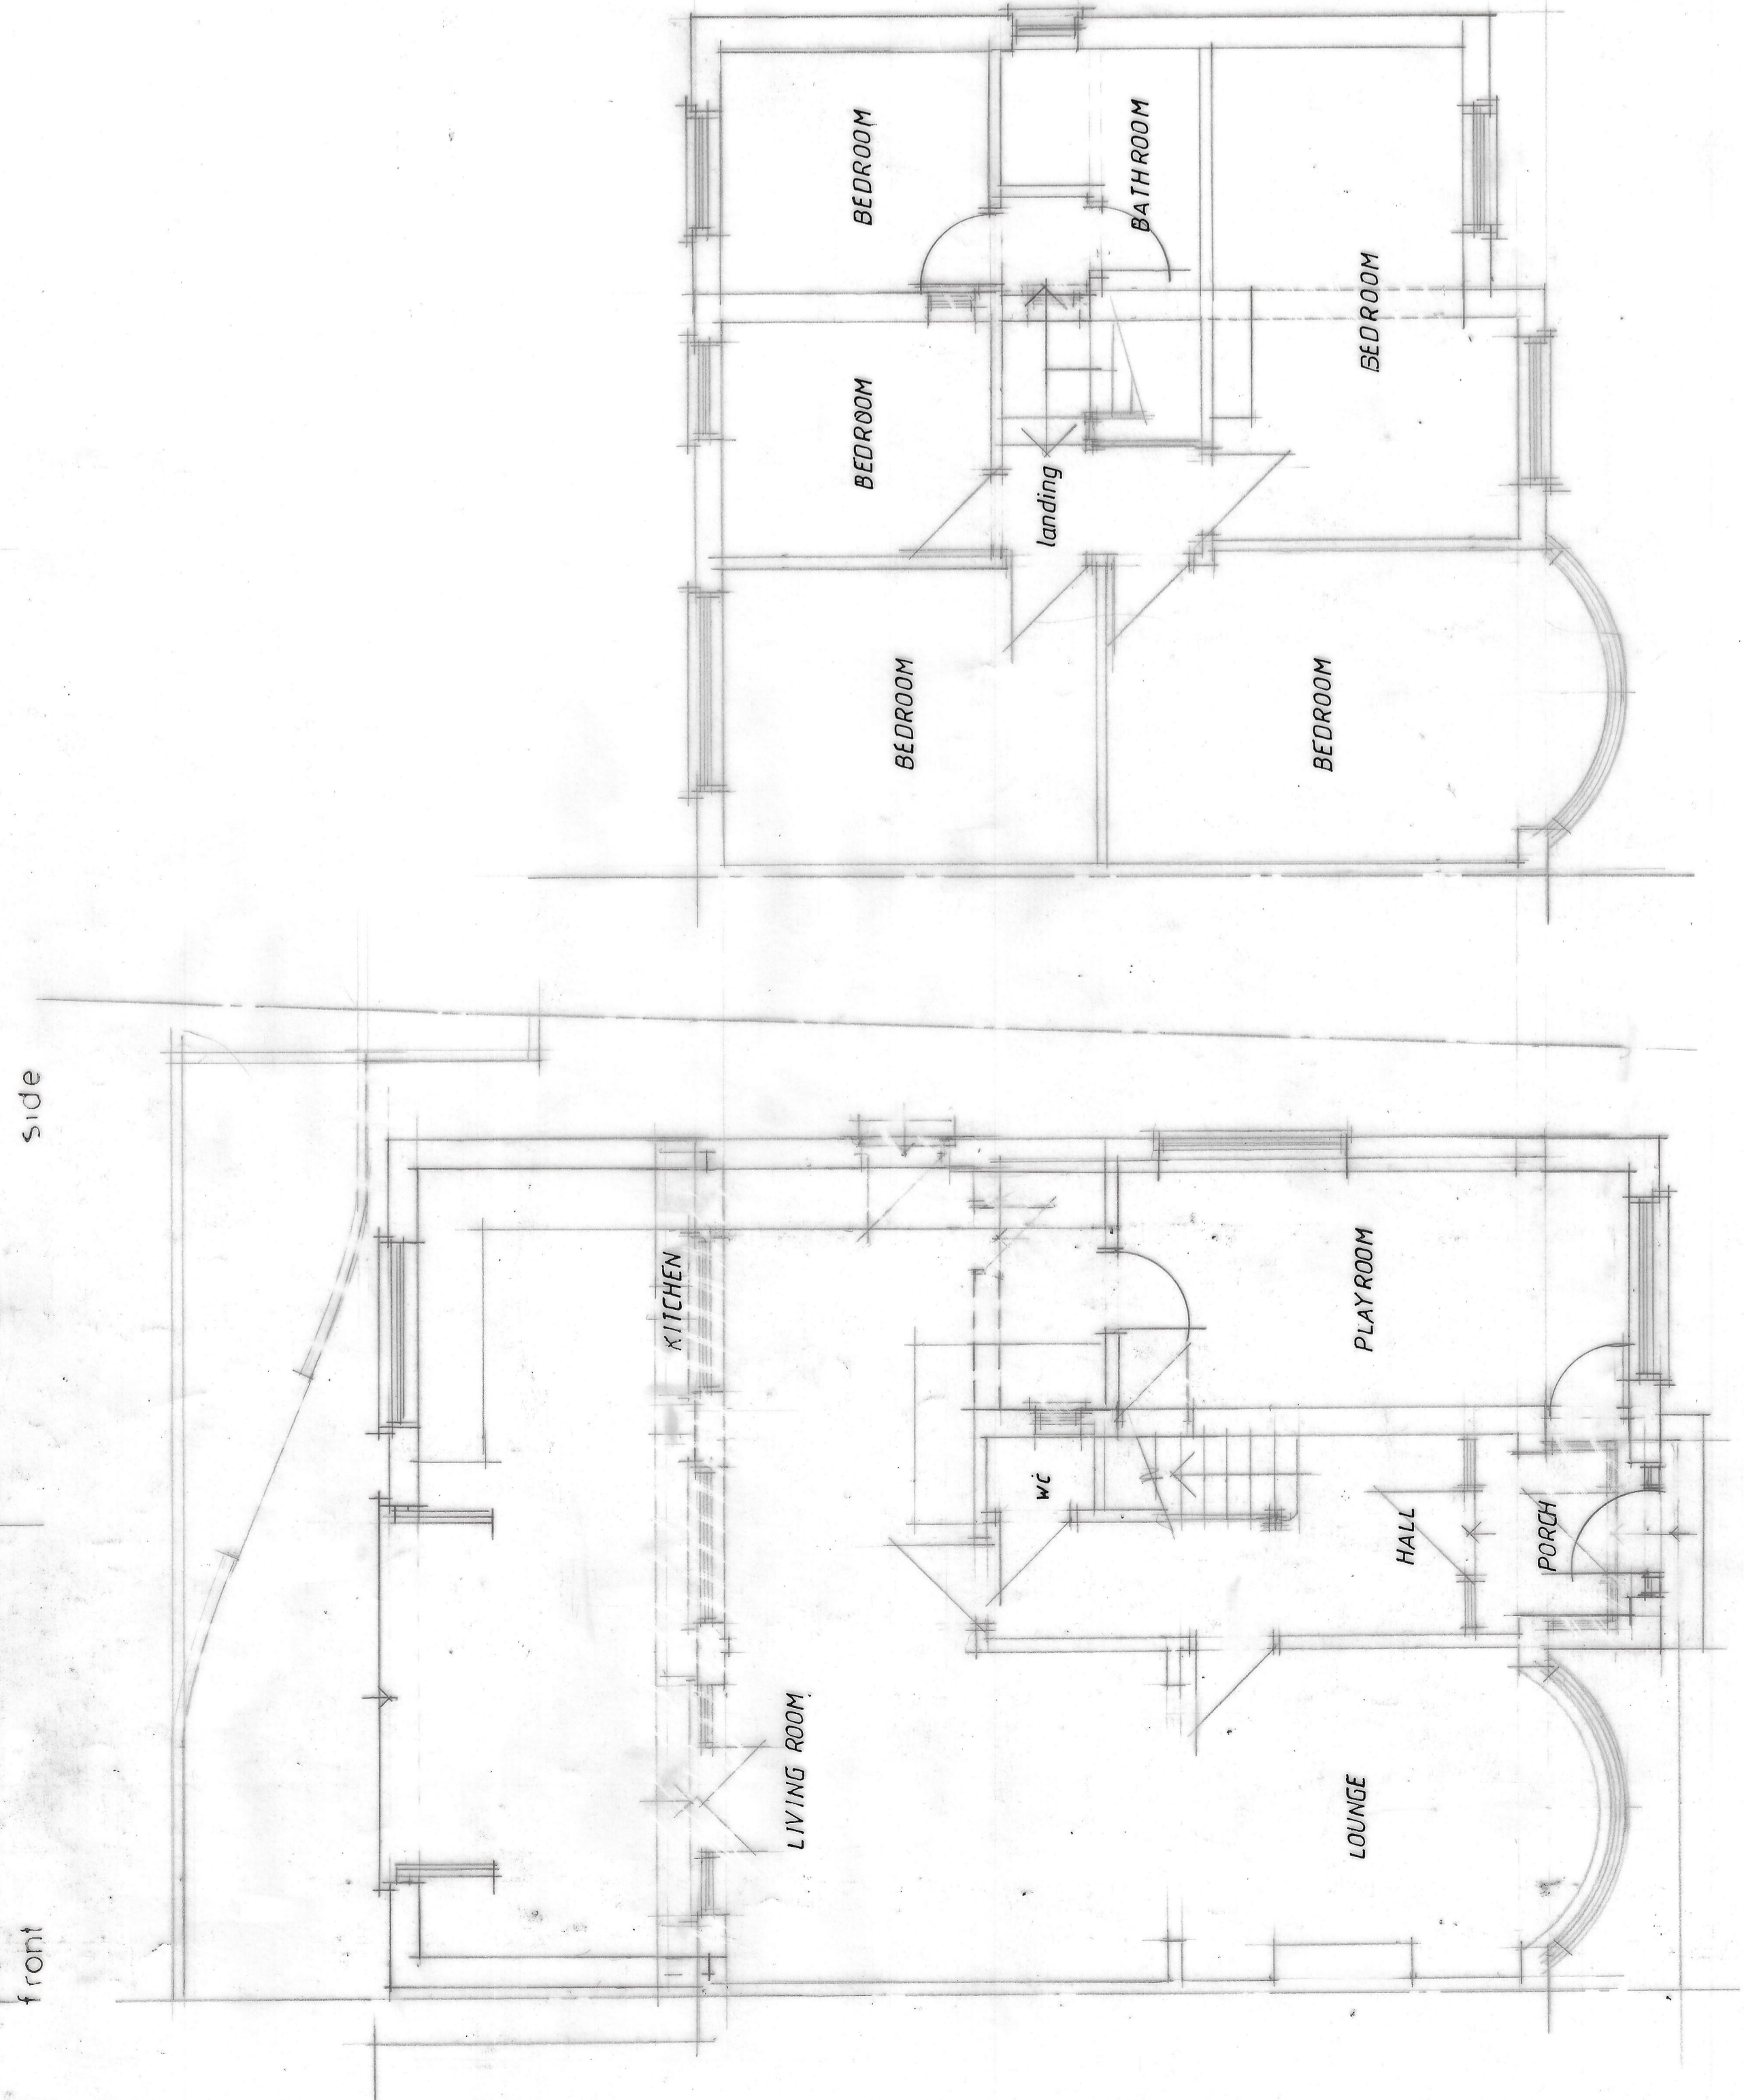

GROUND

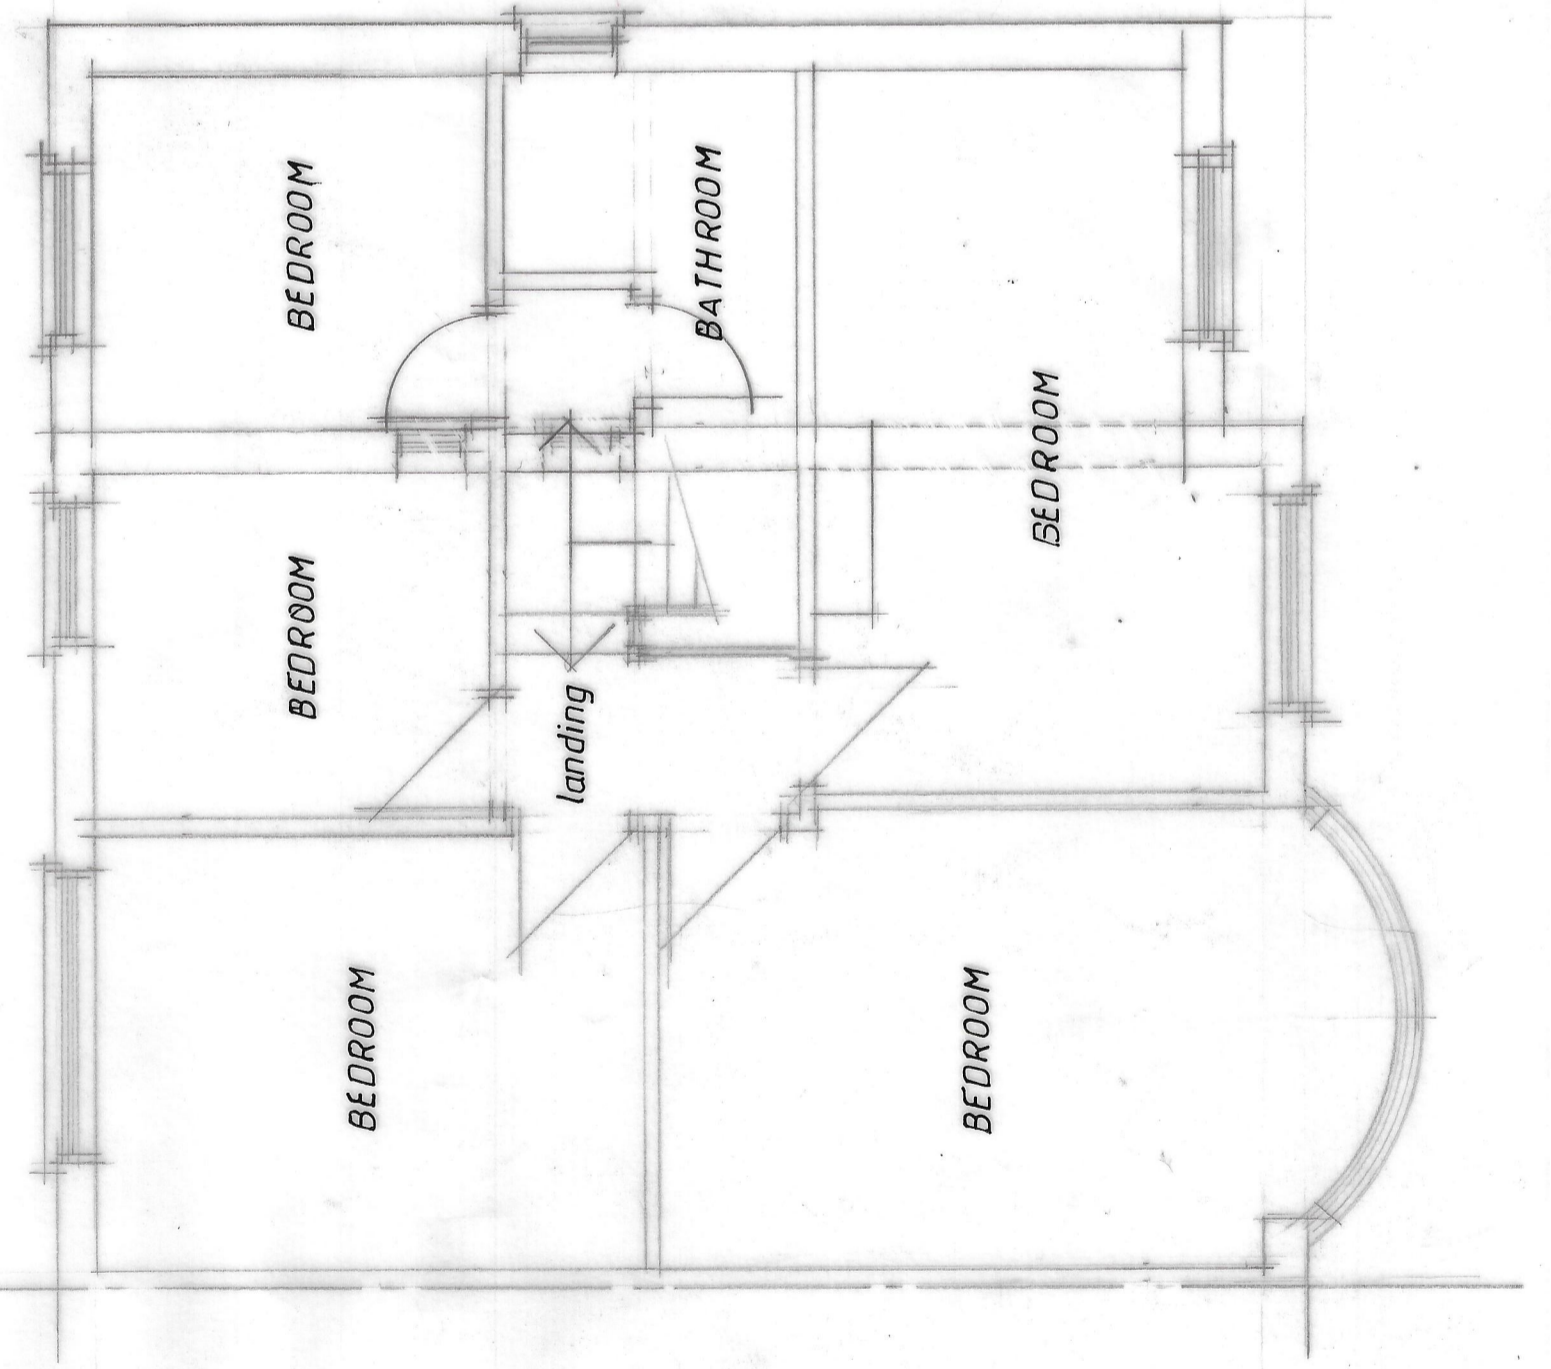

FIRST

CLIENT	MR P BENNETT 2 COLEBY AVENUE MANCHESTER M22 5HH							
JOB TITLE	PROPOSED GROUND FLOOR REAR & 1st FLOOR SIDE EXTENSIONS							
DRG. TITLE	PLANS AND ELEVATIONS AS PROPOSED							
HOLBOROW + ORMESHER <i>Limited</i>		architectural & interior design					Station House Adams Hill Knuttsford WA16 6DN Cheshire WA16 6DN telephone : 01665 662275 fax : 01665 750501	
ISSUE	ORIGINAL	1	2	3	4	5	6	7
REVISION								
DATE								
DRAWN								
CHECKED								
APPROVED								
SCALE	1:50 & 1:100 of A1							
DRAWING NUMBER		2173/21/02						