


front

side

rear

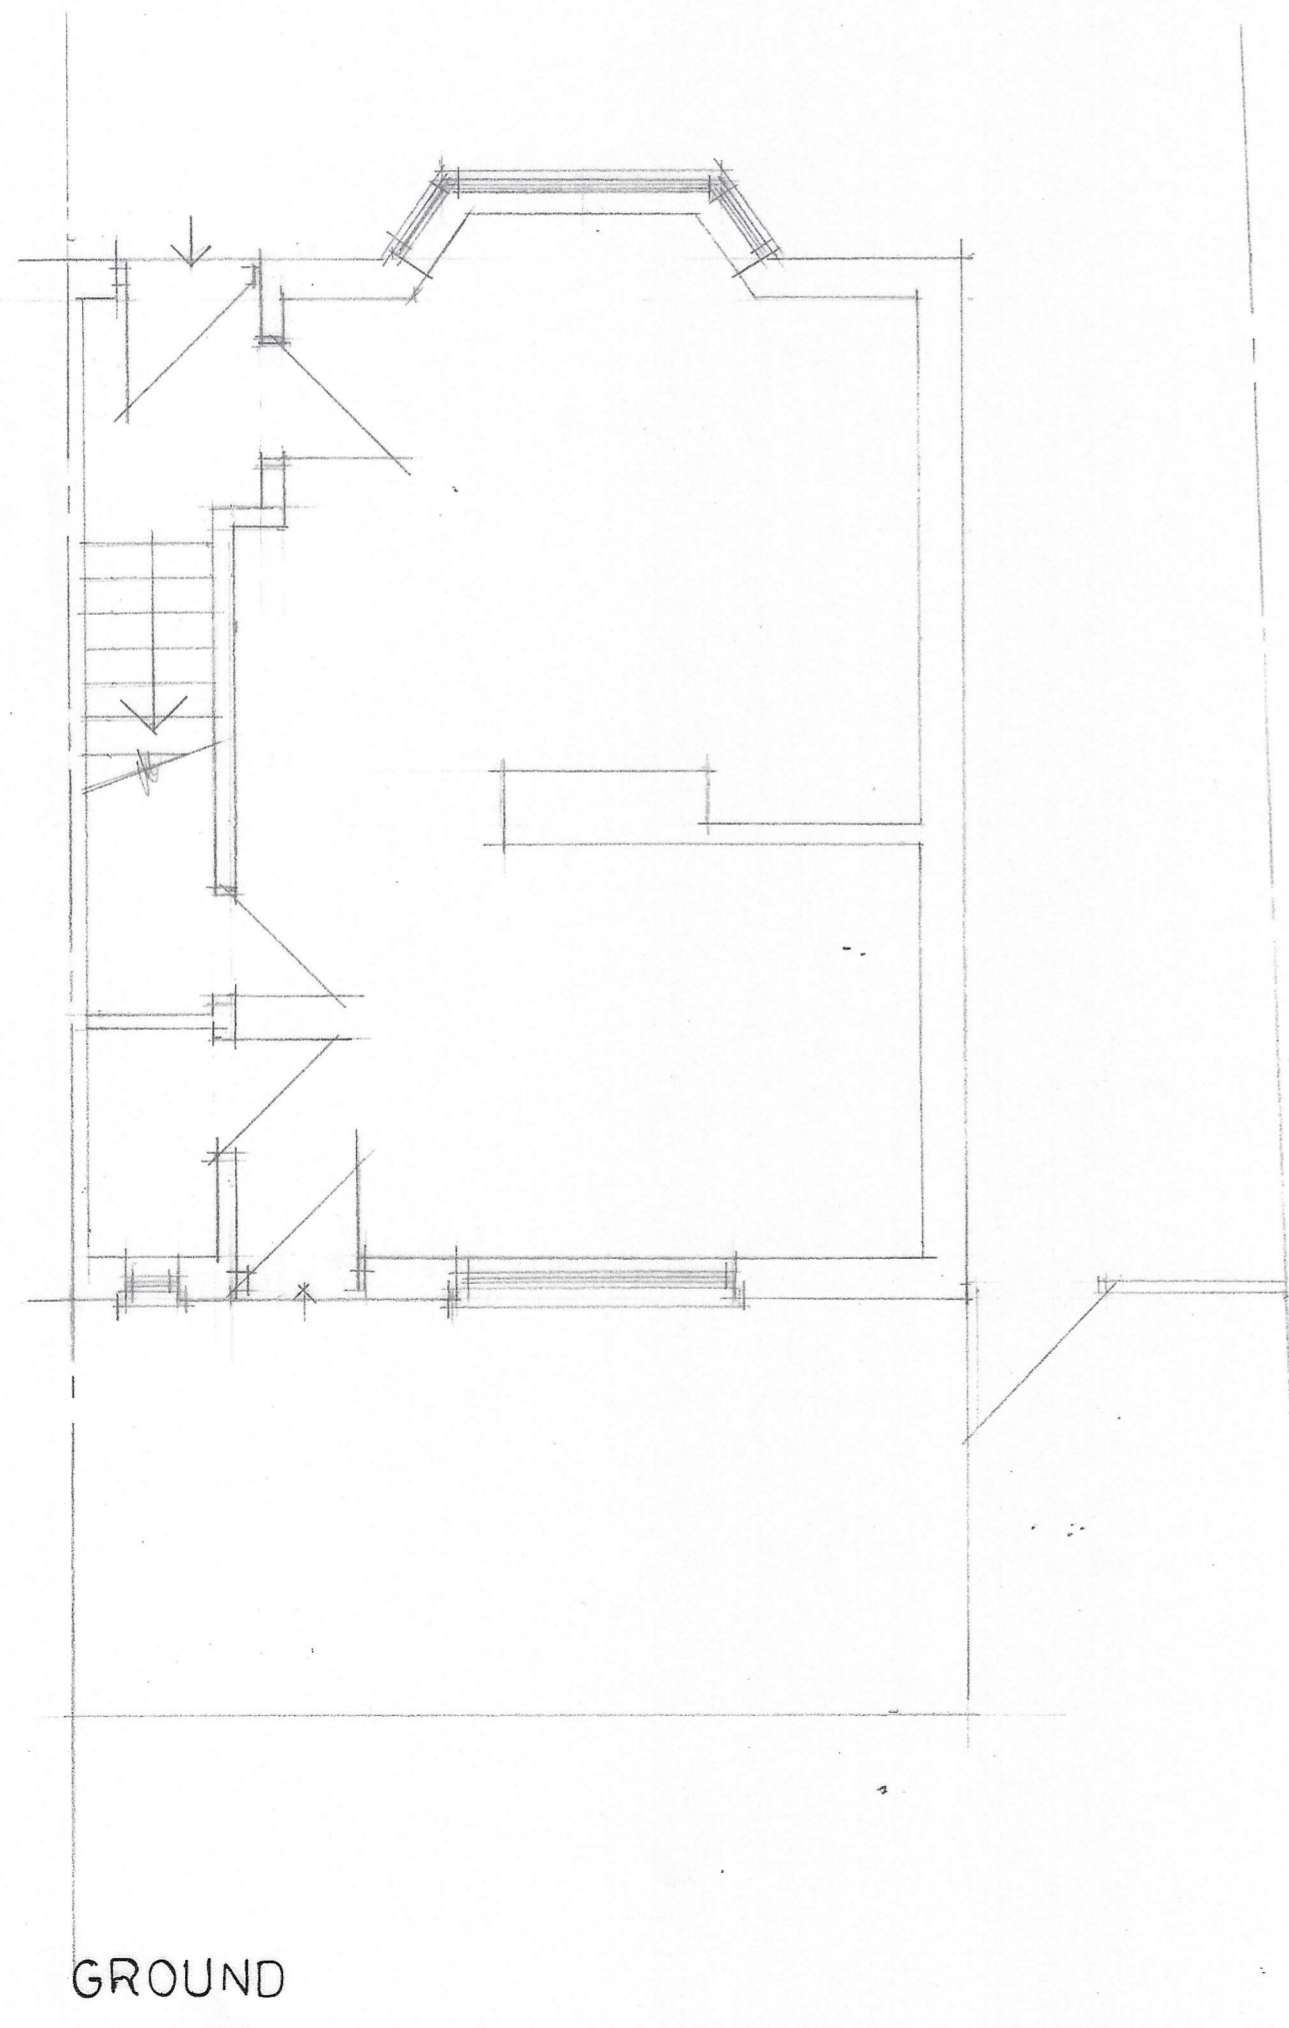

GROUND

CLIENT
 MR S WILKINSON
 10 YARBOUTH DRIVE
 NORTHERN MOOR M23 0BT

JOB TITLE
 PROPOSED SIDE AND REAR
 EXTENSIONS

DRG. TITLE
 PLAN AND ELEVATIONS
 AS EXISTING

**HOLBOROW +
 ORMESHER +
 Limited**
 architectural &
 interior design

Station House
 Adams Hill
 Knutsford
 Cheshire WA16 6DN
 telephone : 01565 652275
 fax : 01565 750501

ISSUE	ORIGINAL	1	2	3	4	5	6	7
REVISION								
DATE								
DRAWN								
CHECKED								
APPROVED								
SCALE	1:50 & 1:100 at A2							

DRAWING
 NUMBER 2180/21/01