
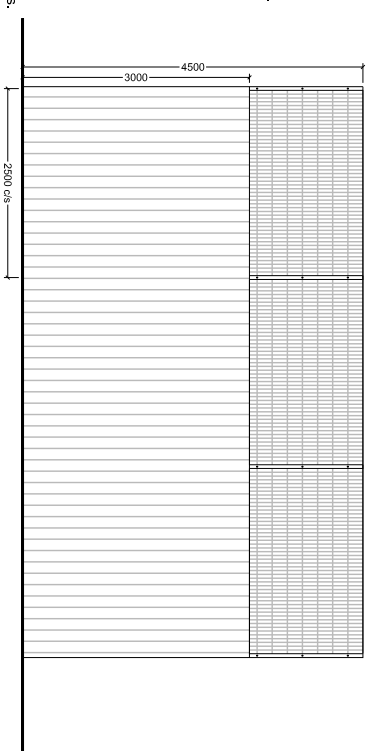
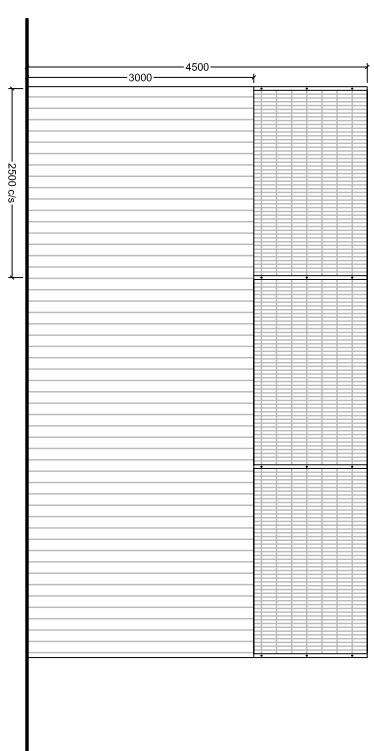
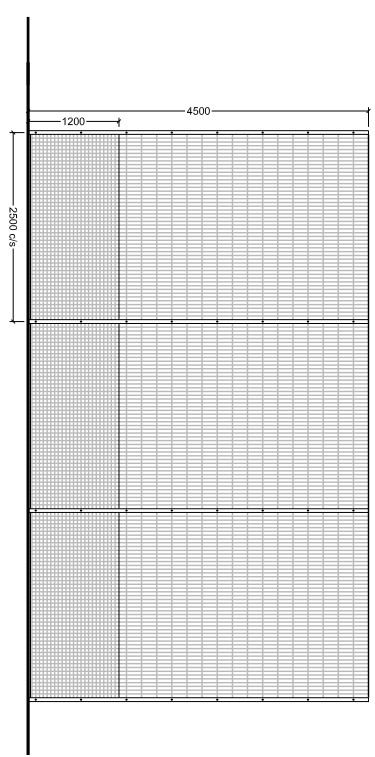


Match Play Pitch Markings

11v/1 u/11/u/6	91m x 55m	1no. in
white		
9v/9 u/11/12	64m x 46m	
1no. in blue		
7v/7 u/9/10	55m x 37m	
2no. in yellow		
5v/5 u/7/8	37m x 27m	
4no. in red		

Fence Height Key

- 4.5m high
1.1m high

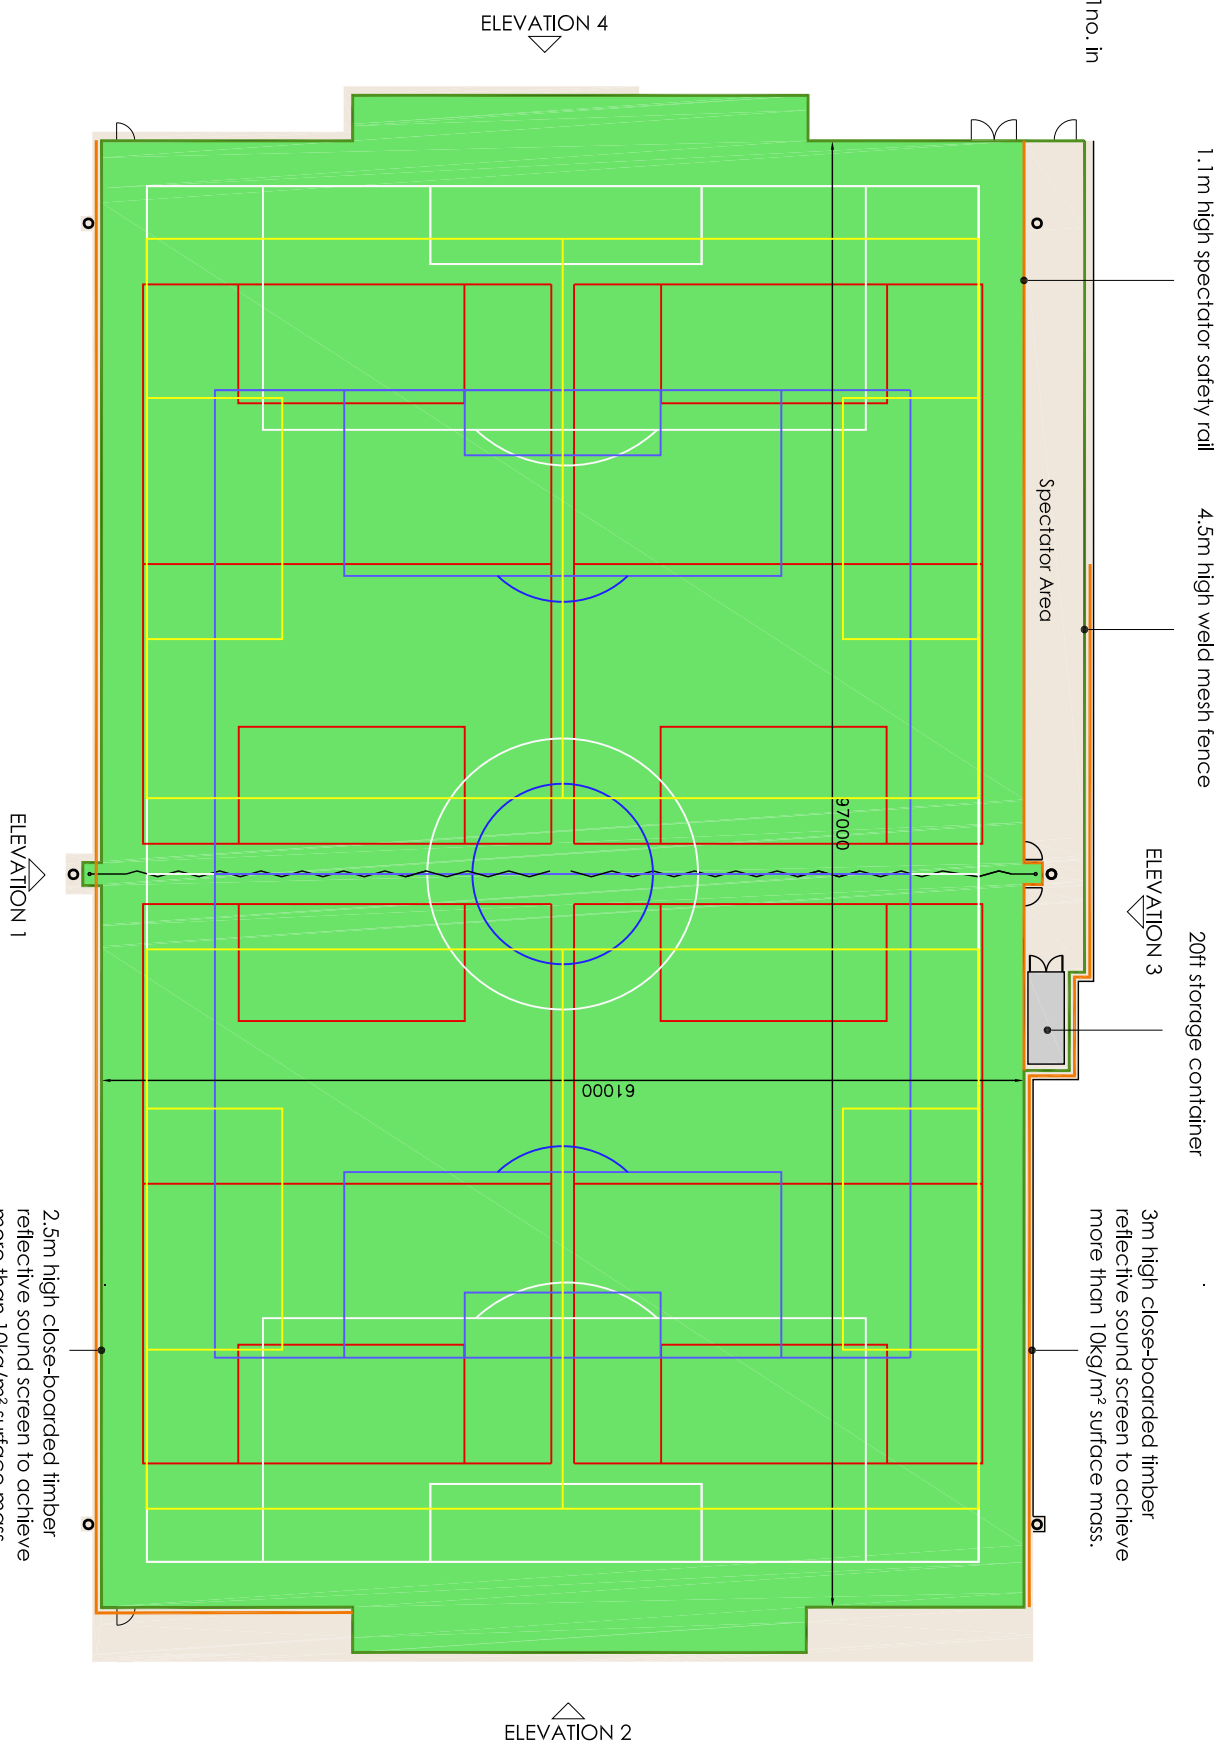

ELEVATION 1

ELEVATION 2

ELEVATION 3

ELEVATION 4

2.5m high close-boarded timber reflective sound screen to achieve more than 10kg/m² surface mass.

3m high close-boarded timber reflective sound screen to achieve more than 10kg/m² surface mass.

Copyright Notice:
This drawing is the copyright of Steve Wells Associates
and shall not be reproduced without permission. © 2022

B	Fence details added	21.4.21
A	Acoustic fence amended	9.4.21
No.	Revision / Issue	Date

Dwg. Purpose Planning

Project

Proposed AGP and Associated Pitches and Pavilion at Blackpool F.C. Community Trust

Seasiders Way
Blackpool FY1 6JJ

Client

Blackpool F.C. Community Trust

Dwg. Title

Proposed AGP Details



Churchill House, Mill Hill, Pontefract, West Yorkshire,
WF8 4HY t: 01977 797258 e: mail@steve wells-associates.com

Dwg. No.		Rev.
205-068-1007		B
Scale	Date	
1:500 @ A3	April 2021	
Drawn by	Checked	
JLR	DKW	