



Approach View of the Pavilion

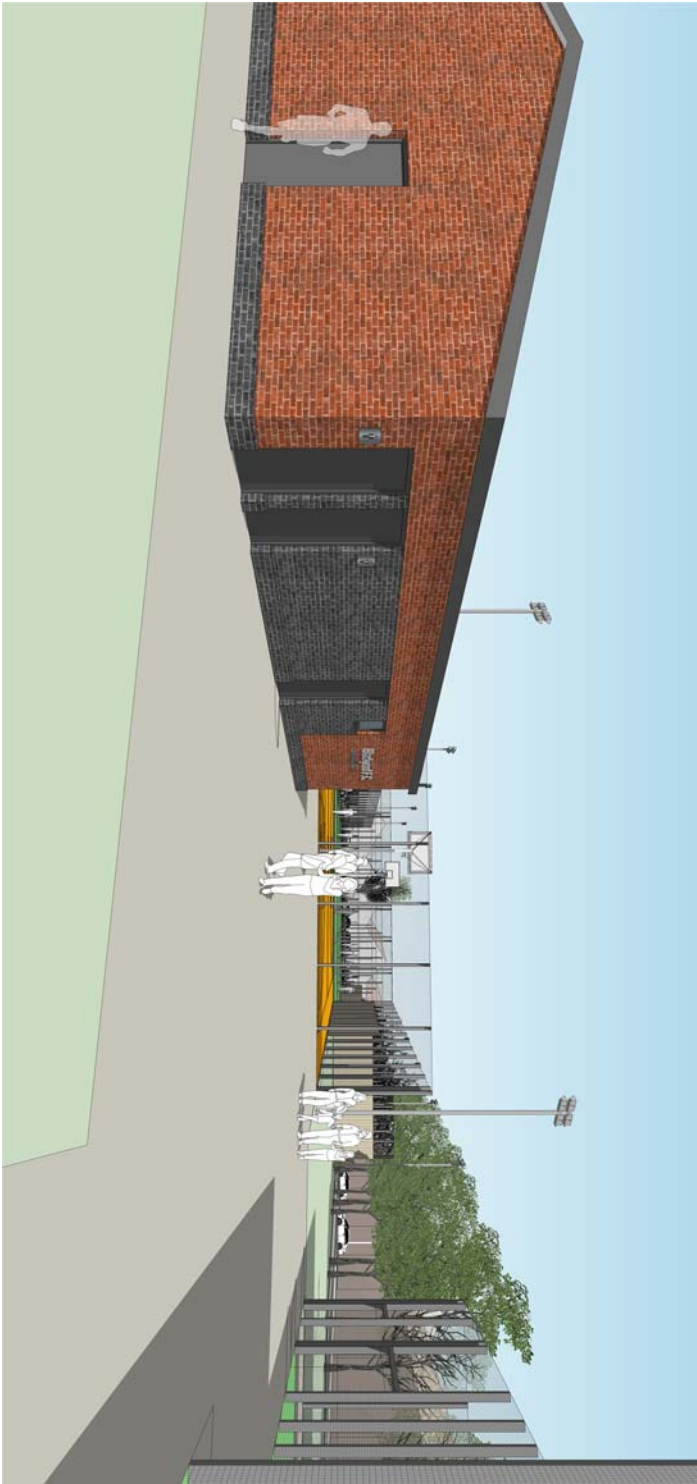

View of the Pavilion Looking from the North West



View of the Pavilion Looking from the East

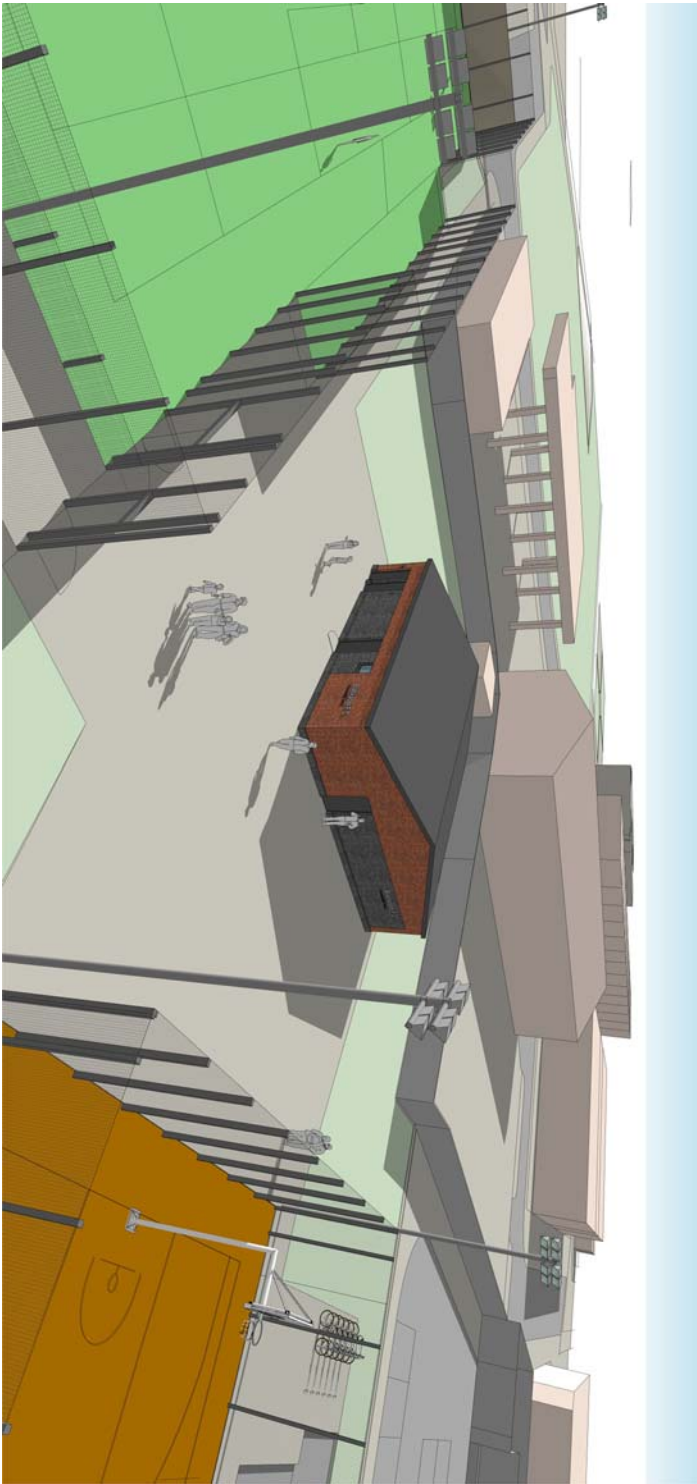

Aerial View of the Pavilion Looking From the North West

Copyright Notice: This drawing is the copyright of Steve Wells Associates and shall not be reproduced without permission. © 2021			Proposed AGP and Associated Pitches and Pavilion at Blackpool F.C. Community Trust Seaside Way Blackpool FY1 6JJ						
Dwg. Purpose <b>Planning</b>	No.	Revision / Issue	Date	Blackpool F.C. Community Trust	Steve Wells ASSOCIATES	205-068-1010	Scale	Date	April 2021
				Proposed Visuals 2 of 2					
Churchill House, Mill Hill, Pontefract, West Yorkshire, WF8 4HY t: 01977 797258 e: mail@stevewells-associates.com						JLR	DKW		