


FRONT ELEVATION




SIDE (W) ELEVATION

**PROPOSED ROOF LIGHTS**

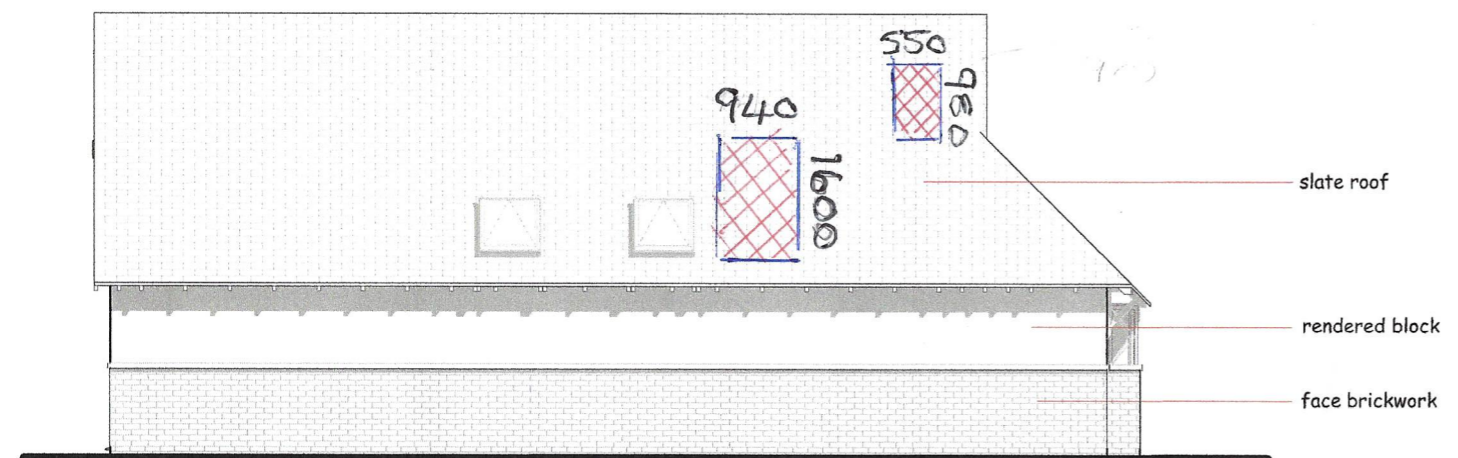

SIDE (E) ELEVATION

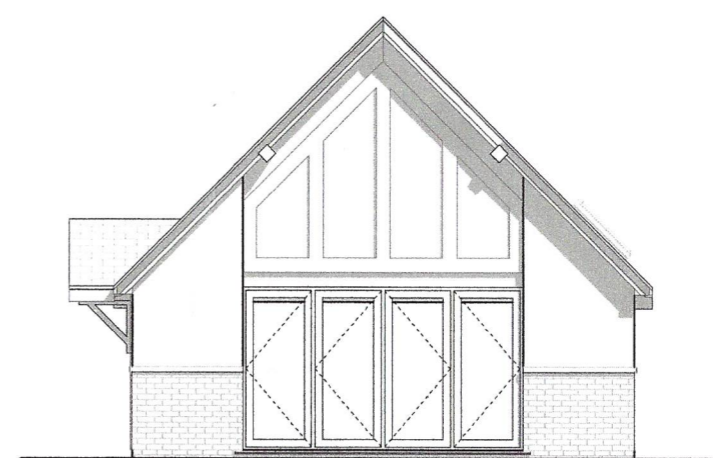

REAR ELEVATION