


ALL ELEVATIONS ARE VIEWED FROM OUTSIDE UNLESS OTHERWISE STATED.


CONTRACT NUMBER:

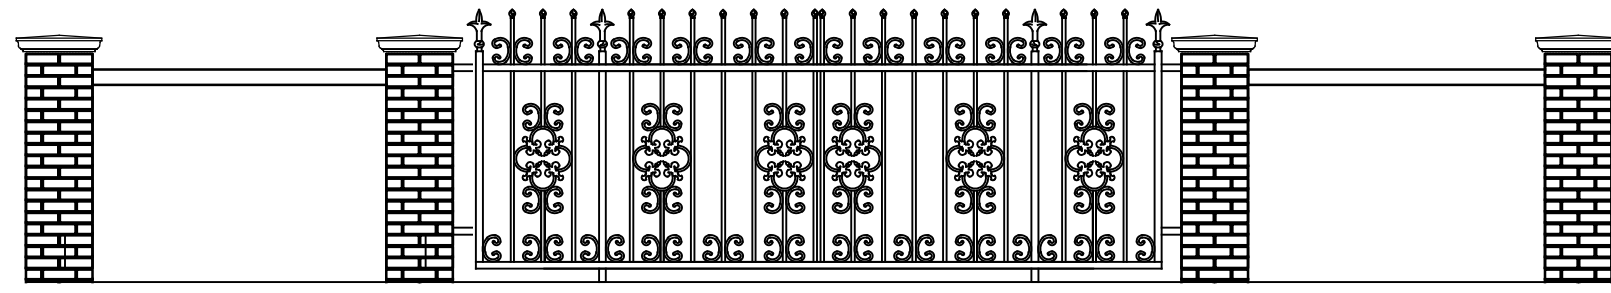

4820

Elevation 1;50

New Pillar and Gate set back

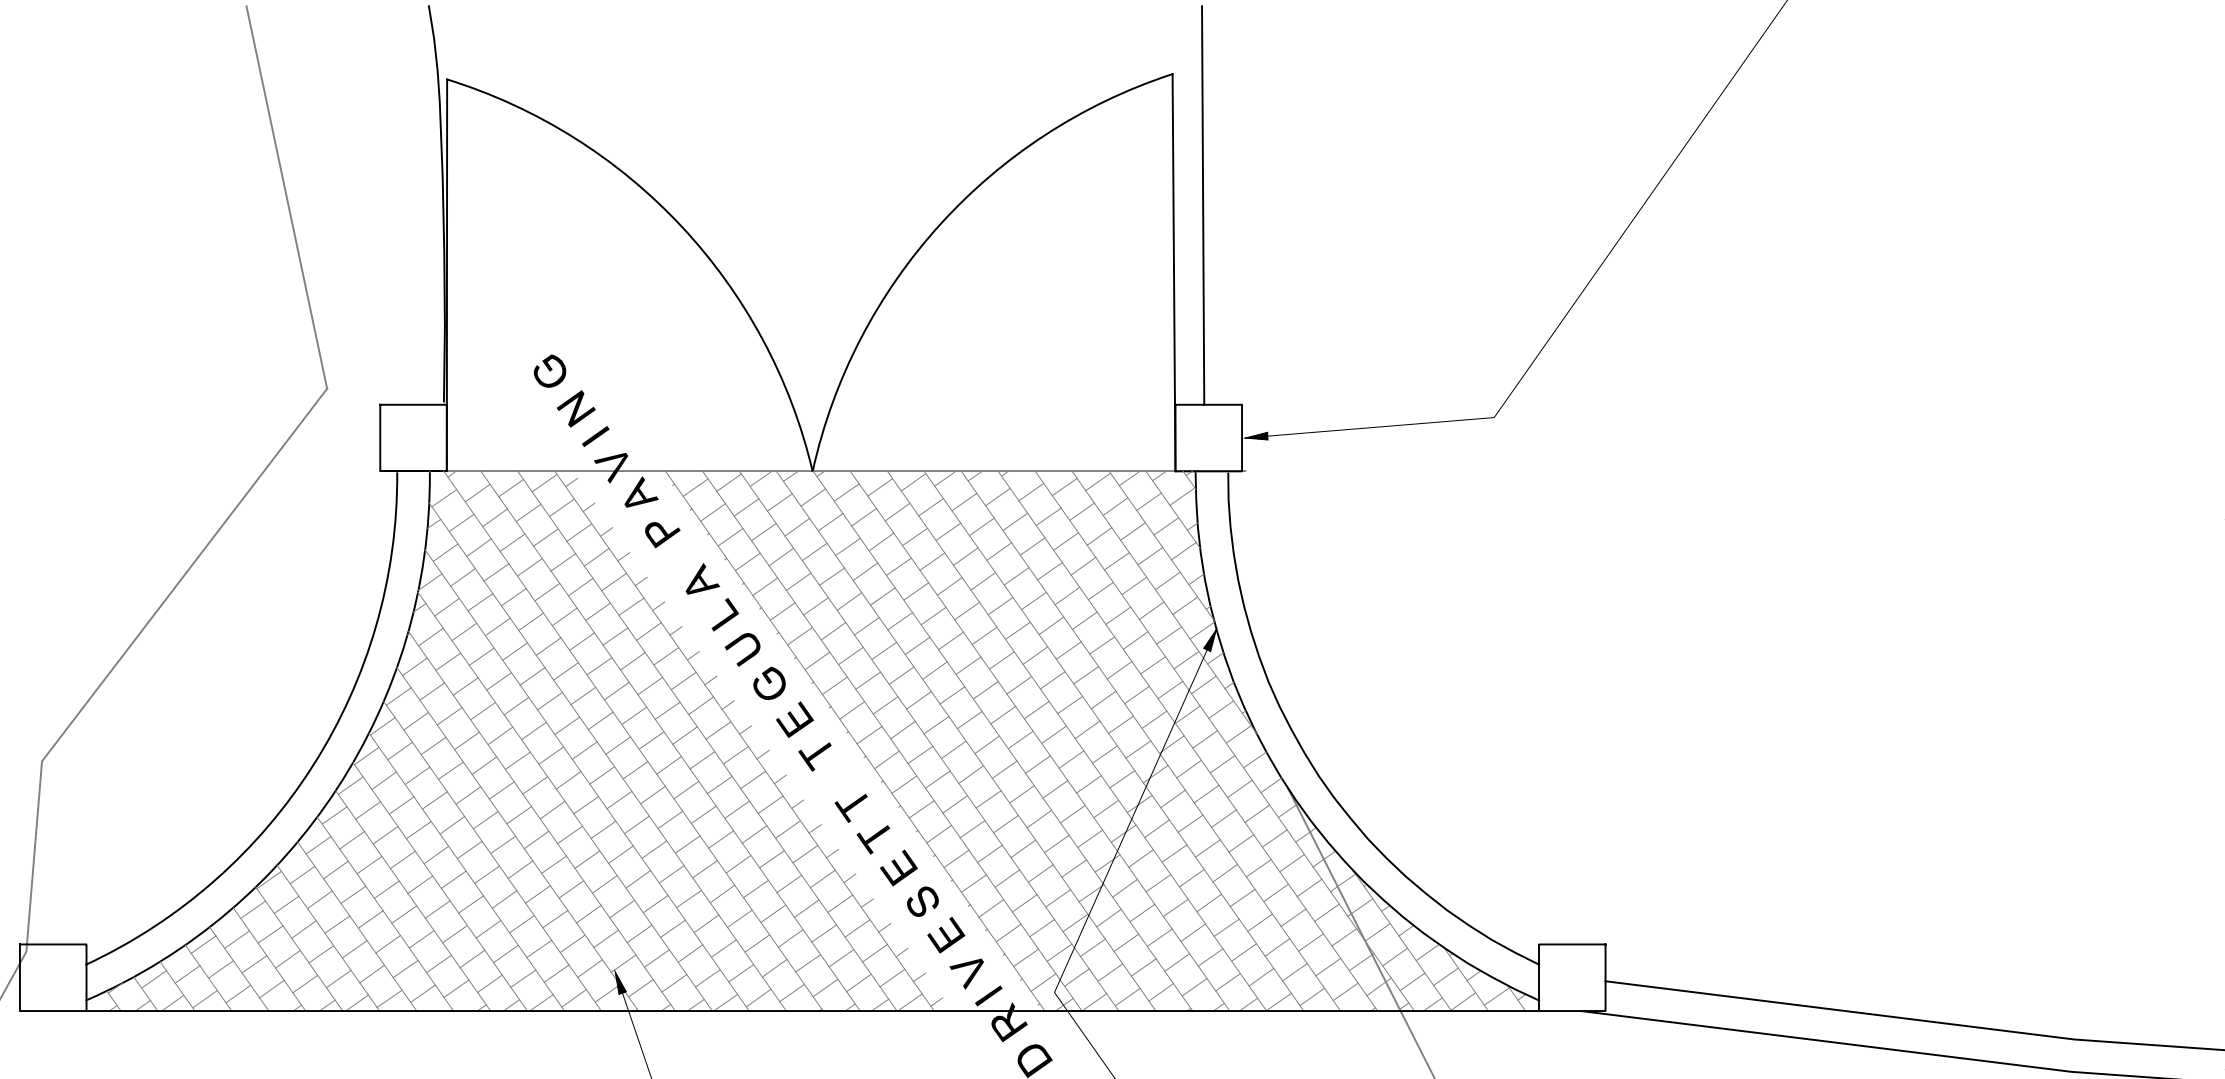

New brick wall to match existing

Existing access

REV	DATE	COMMENTS

CONTRACT :
 Mytton Mill House, Forton Heath,
 Montford Bridge, Shrewsbury
 SY4 1HA

PENN ARCHITECTURAL

26 Main Road, Ketley Bank,
 Telford. TF2 0DH

Tel : 01952 375394
 Email : info@pennarchitectural.co.uk
 Website : www.pennarchitectural.co.uk



**Chartered Institute of
 Architectural Technologists
 Registered Practice**

DRAWING TITLE :
Proposed Gate

SCALE A3 1:100	DRAWING ISSUE STATUS Planning	
DRAWN N.P	DRAWING No.	REV
DATE 01.04.2021	MMH-011	