

ALL ELEVATIONS ARE VIEWED FROM OUTSIDE UNLESS OTHERWISE STATED.

CONTRACT NUMBER:

REV	DATE	COMMENTS
-----	------	----------


CONTRACT :

Mytton Mill House, Forton Heath,
Montford Bridge, Shrewsbury
SY4 1HA

PENN ARCHITECTURAL

26 Main Road, Ketley Bank,
Telford. TF2 0DH

Tel : 01952 375394
Email : info@pennarchitectural.co.uk
Website : www.pennarchitectural.co.uk

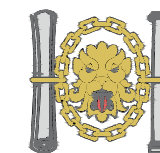

**Chartered Institute of
Architectural Technologists
Registered Practice**

DRAWING TITLE :

Existing Gate

SCALE A3
1:100

DRAWING ISSUE STATUS
Planning


DRAWN N.P

DRAWING No.

REV

DATE 01.04.2021

MMH-012

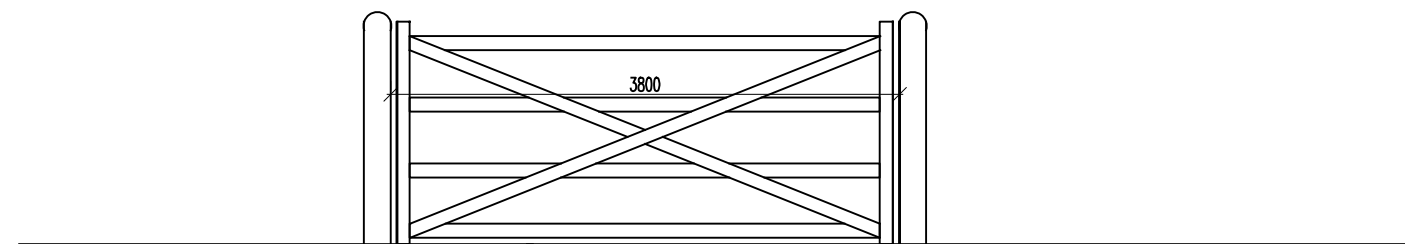

Elevation 1;50