



Block plan as existing




Block plan as proposed

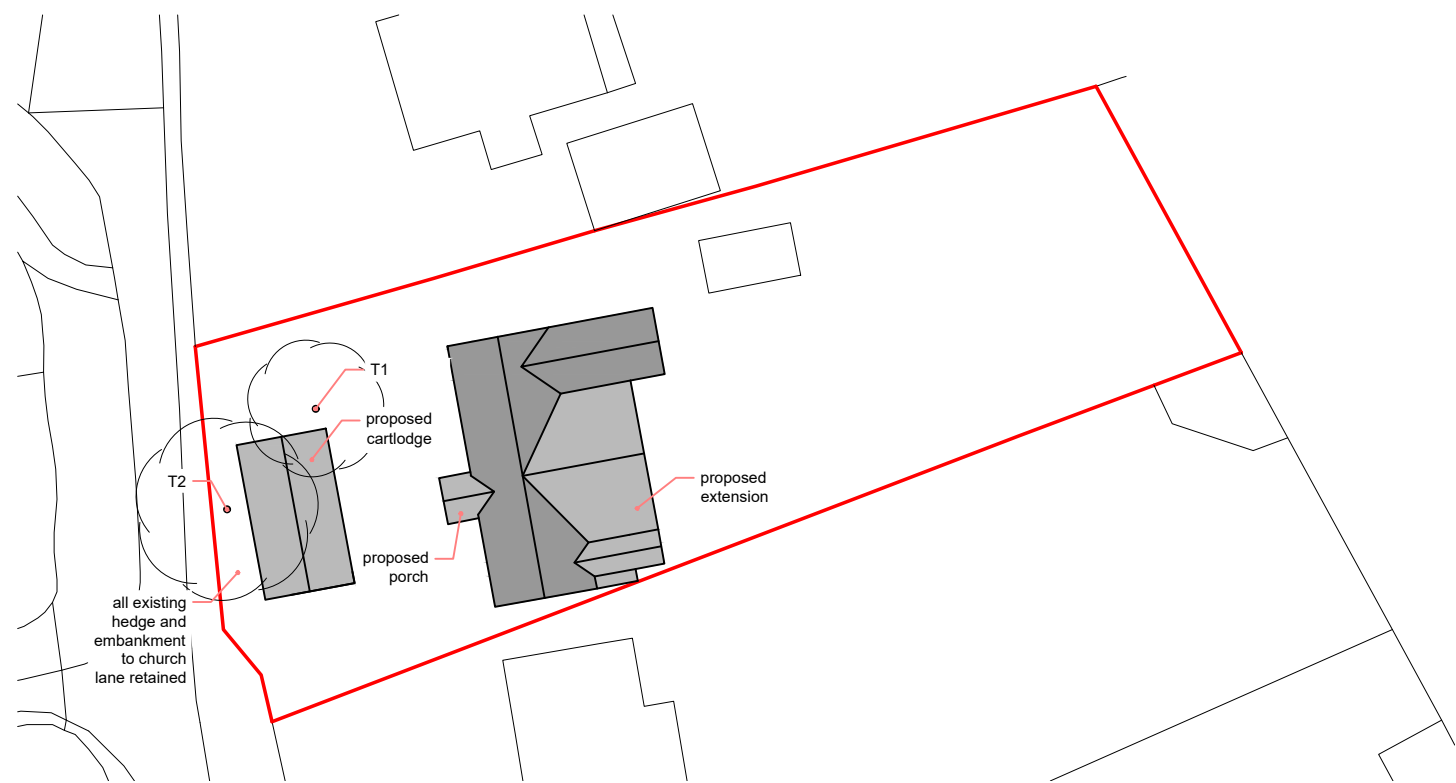

Scale bar 1:500 @ A3

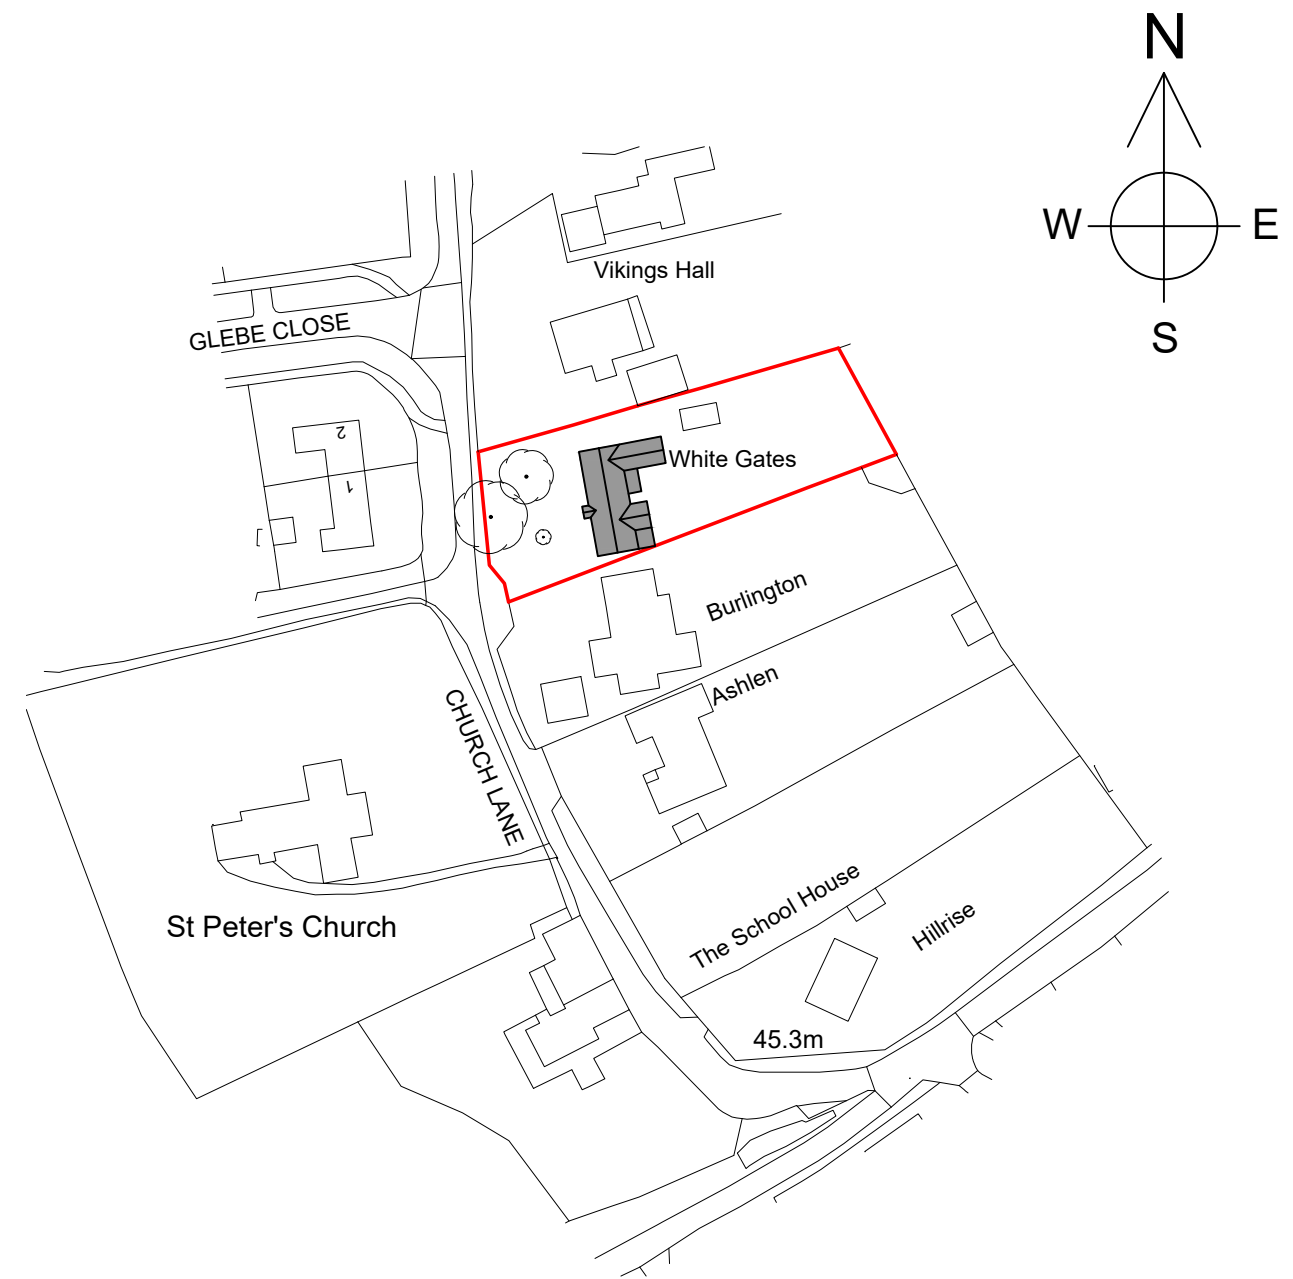

Location plan

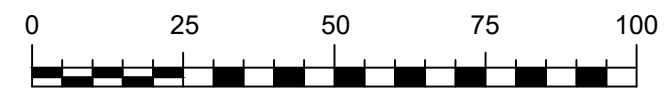

Scale bar 1:1250 @ A3

Rev. A: Cartlodge position moved  
Rev. B: Generally updated

lan Smillie Architectural Services  
75 Camden Road, Ipswich IP3 8JN  
telephone 01473 714209  
Do not scale from this drawing  
- If in doubt ASK

Site location and block plan

Alterations and extensions  
"White Gates", Church Lane, Baylham, Suffolk  
For James Roberts

Scales 1:500 & 1:1250 @ A3 drg. number 2019008/01 Rev. B