



Proposed Site Plan
1 : 500

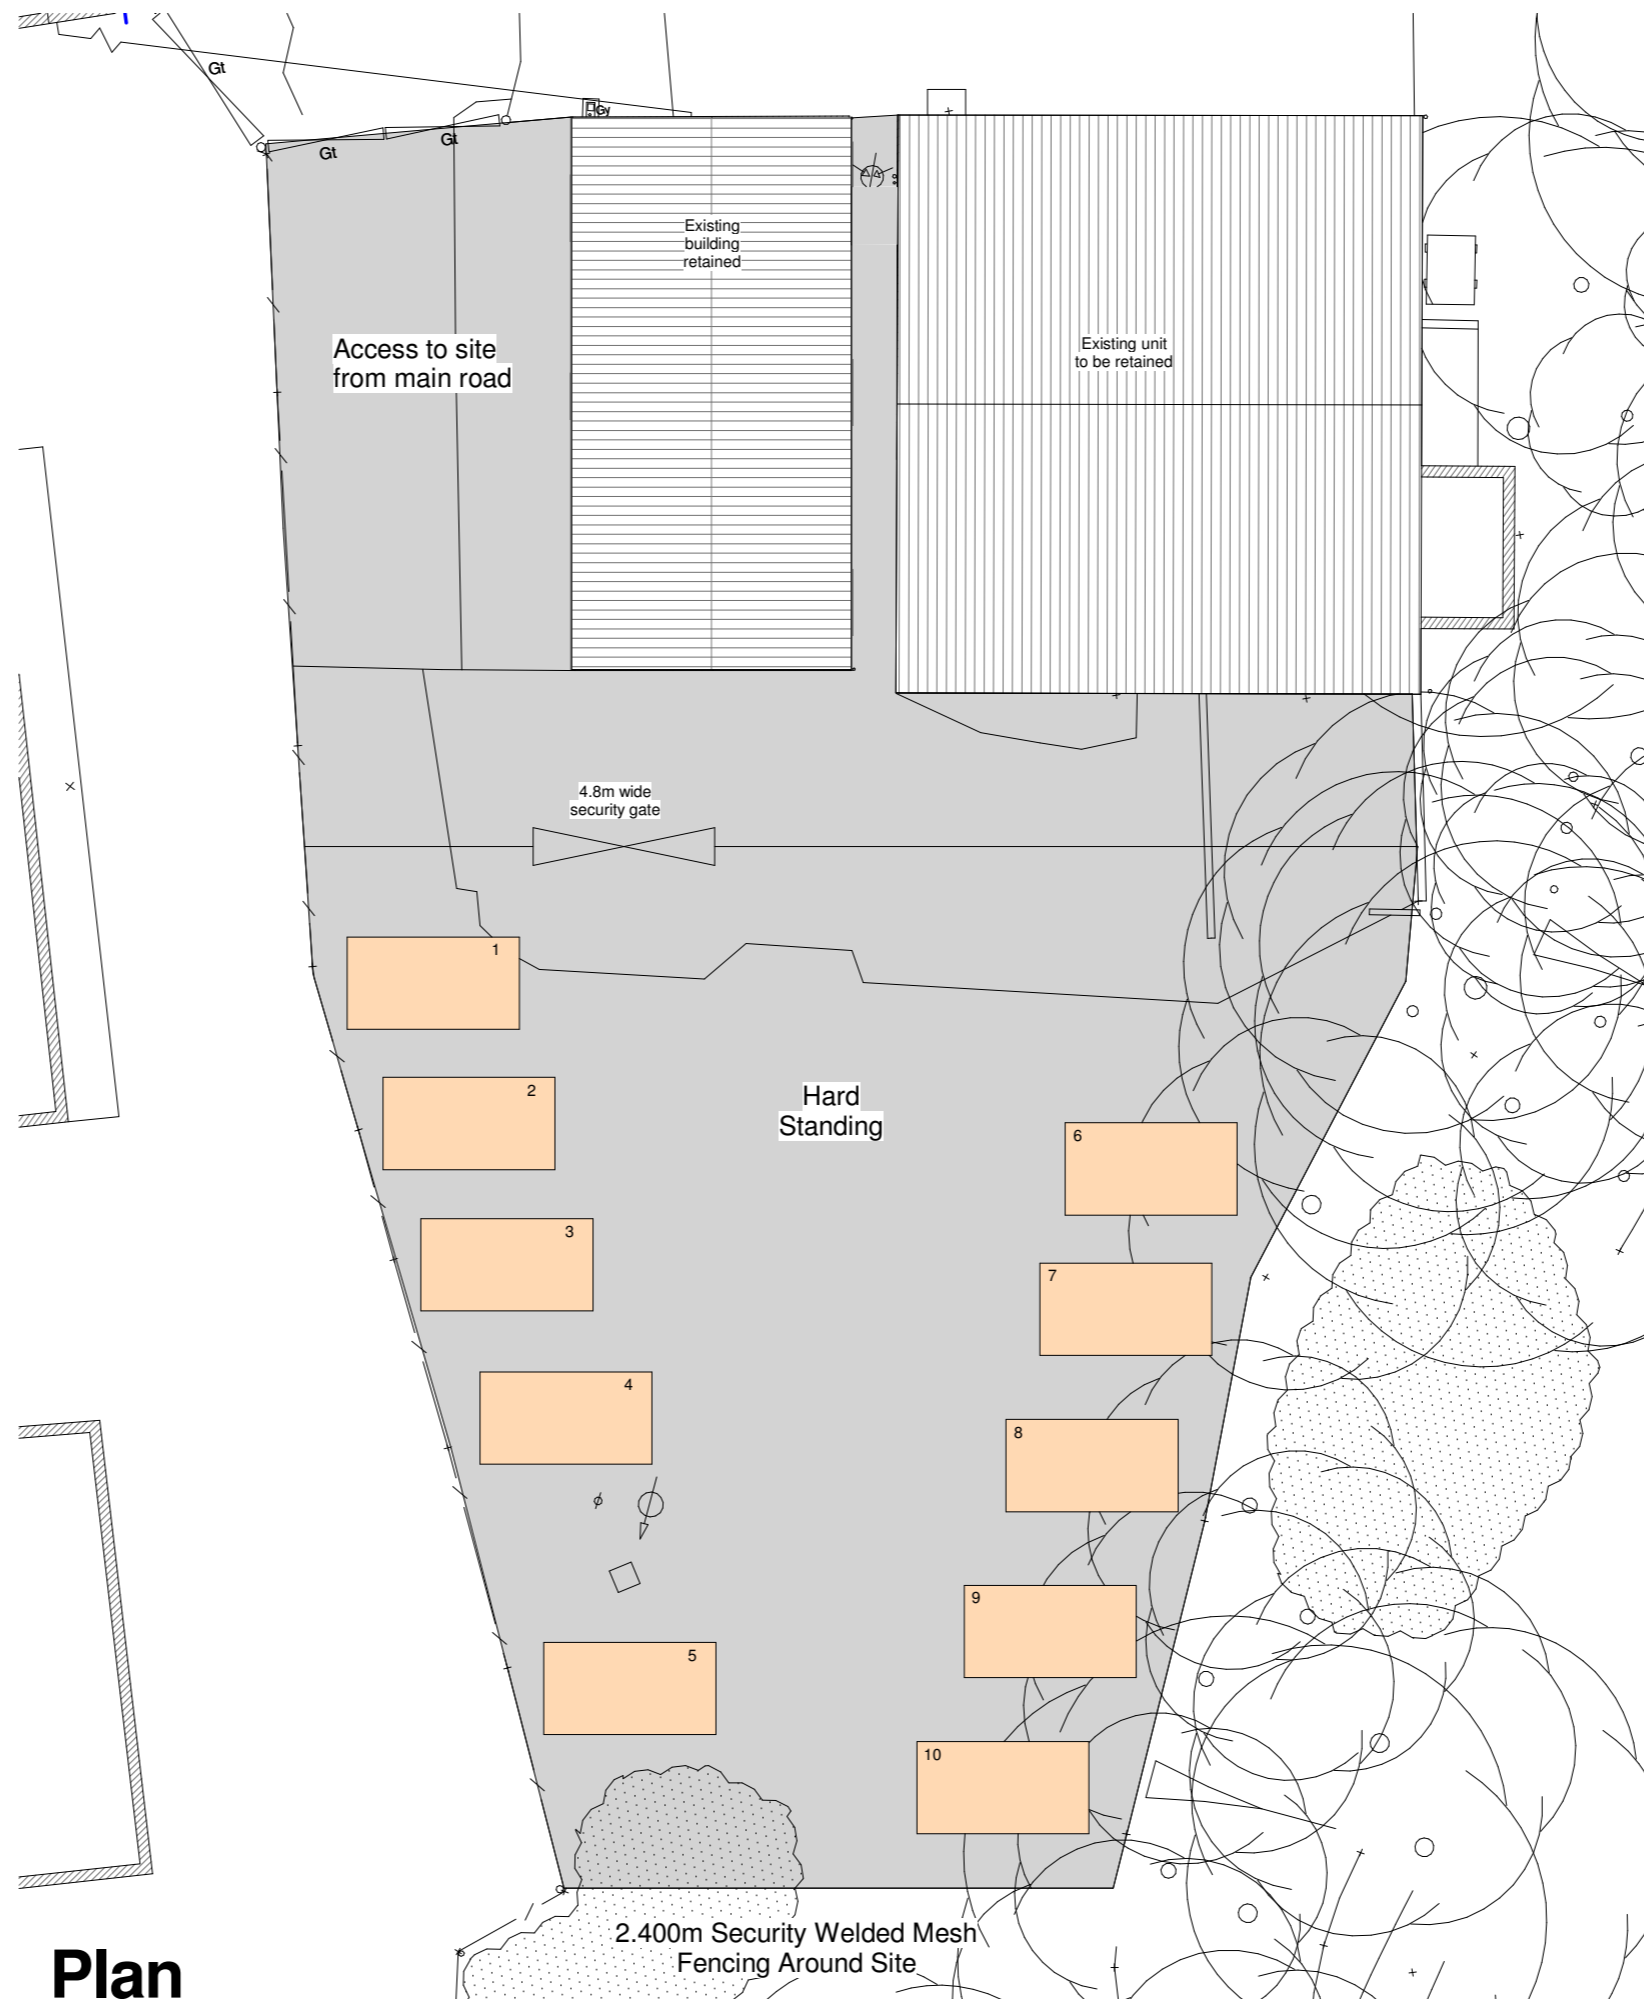

Plan
1 : 200

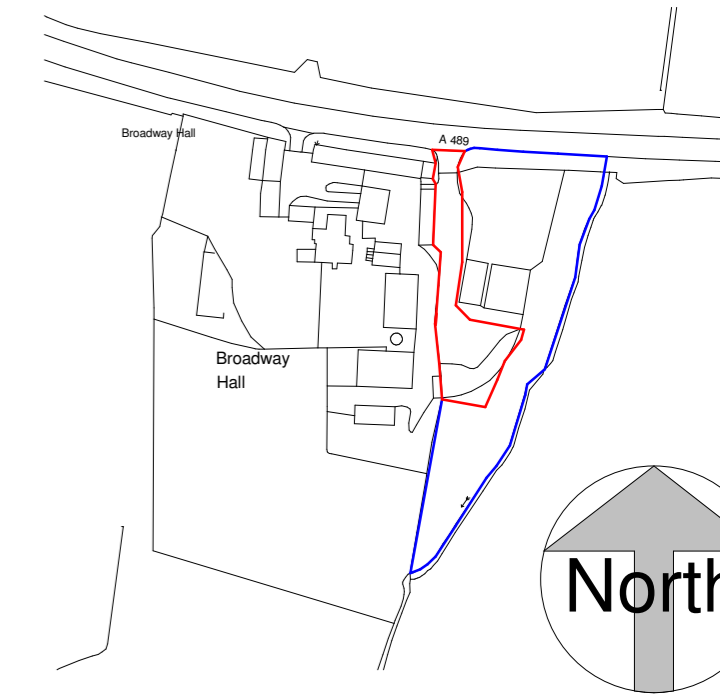

© Crown copyright and database rights 2020
Ordnance Survey 0100031673

Location Plan

1 : 2500



2.4m high welded mesh fence poly-powder coated to RAL colour 6005 with posts at 3m centres. Mesh size approx. 200 x 55mm - 5mm wire all galvanised to BS EN ISO 1461

DRAWING BASED ON TOPOGRAPHICAL LAND SURVEY AND NOT OS PLAN

Proposed Self Storage Facility	
Hobby Garden Ltd	
Old Timber Yard, Broadway Hall, Snead, SY15 6EB	
Site Location & Proposed Plans 01	
Project number	100-31A
Revision	
Drawn	JHT
Scale	As indicated A2
Date	Issue Date

Fresh Winds
Gravels Bank
Shropshire
SY5 0HG

Tel: 07432 137309
Email: jtdesignservices@gmail.com



JT Design Services
Chartered Architectural Technologist