


Notes:

1. This drawing is the copyright of the Architect and may not be reproduced without licence.
2. Do not scale off this drawing for construction purposes, use only figured dimensions.
3. All dimensions and levels are to be checked on site by the Contractor before the commencement of any work and any discrepancies reported to the Architect.
4. No responsibility can be accepted for errors arising on site due to unauthorised variations from the Architects drawings.
5. Depth, size and design of foundations shown are preliminary only, actual foundation, depth, size and design may differ depending on site conditions.
6. All Contractors must comply with their roles and responsibilities under the Construction (Design & Management) Regulations 2015

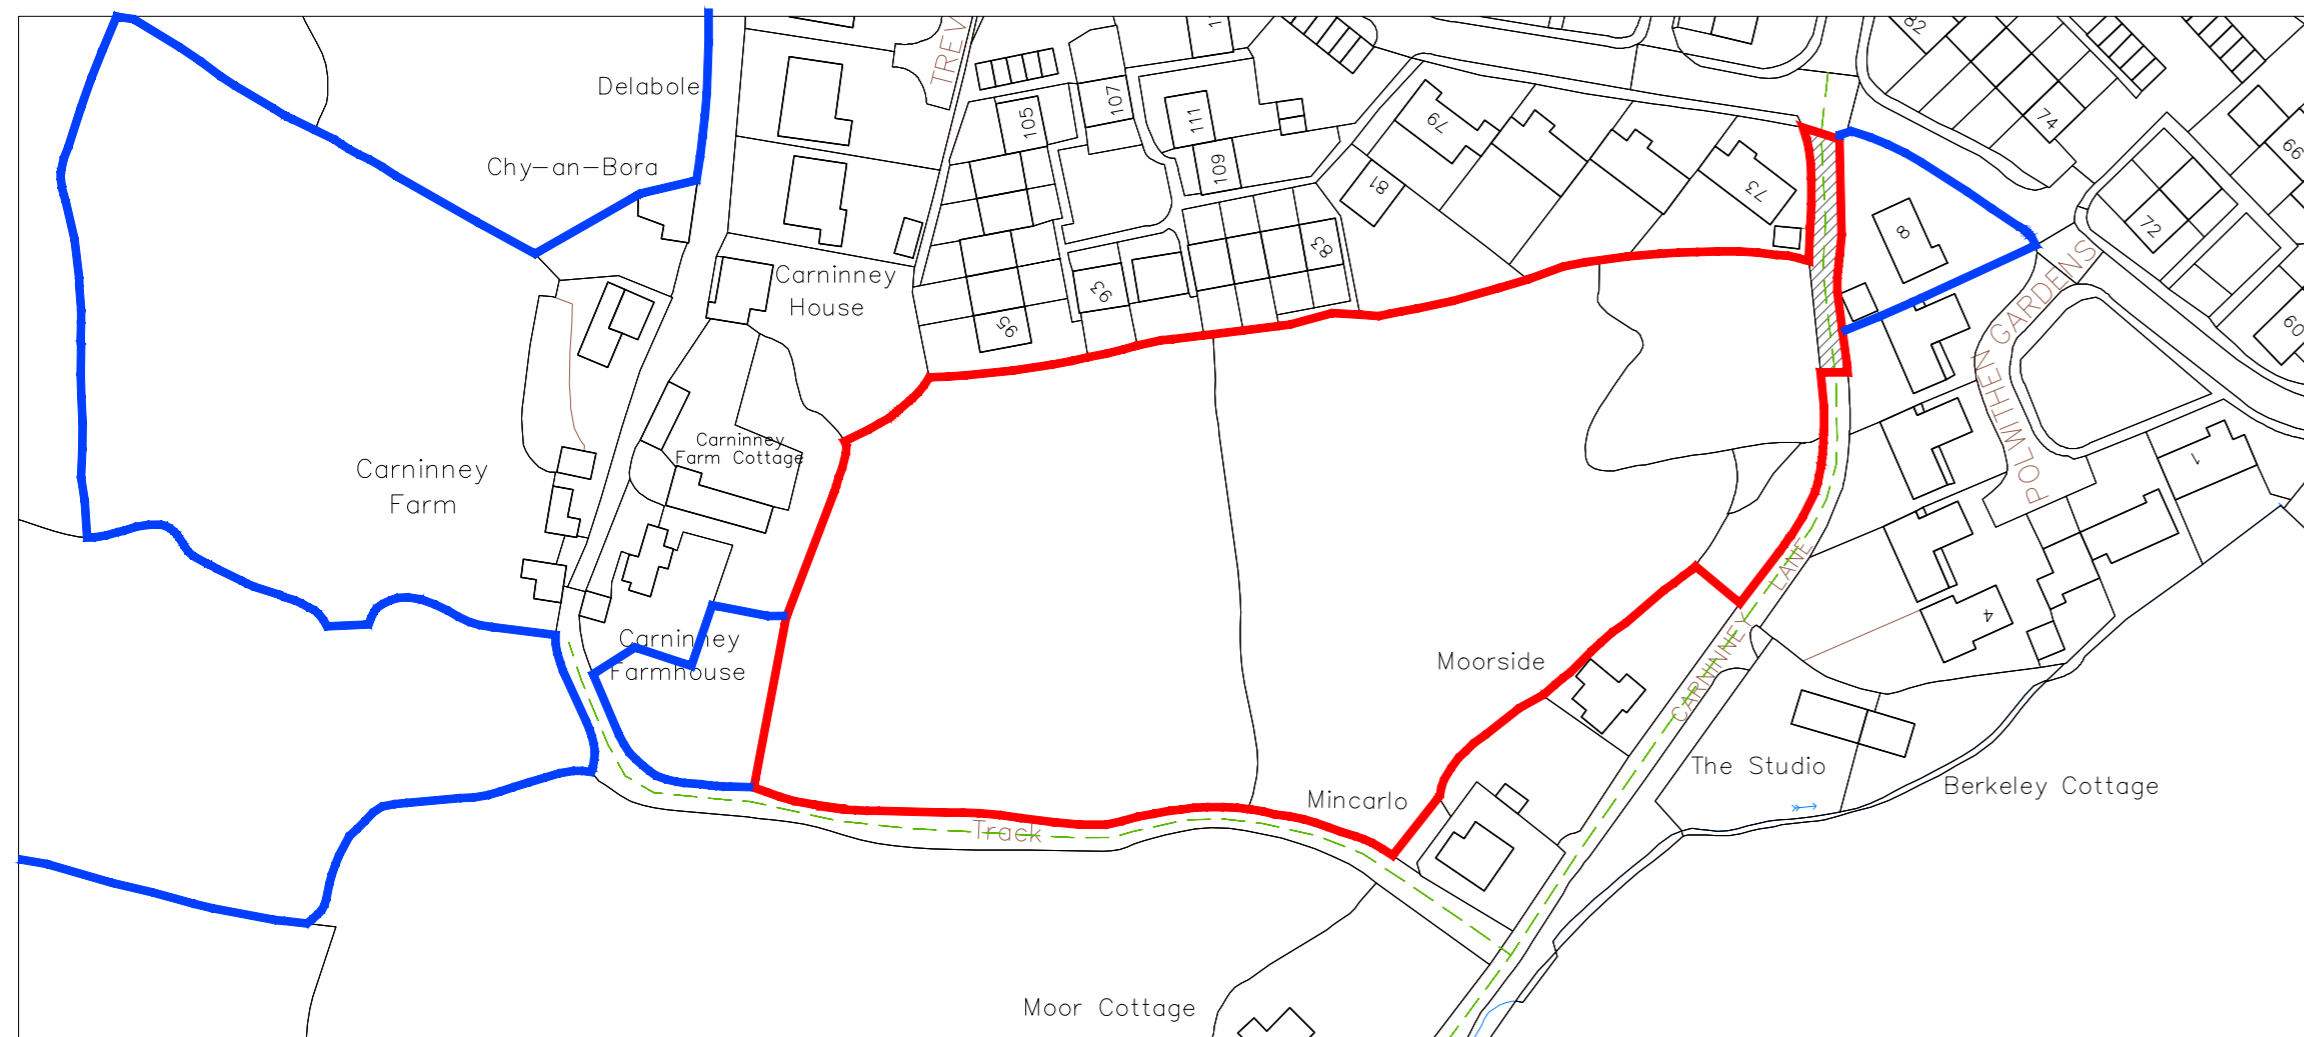

LOCATION PLAN @ 1:1250



BLOCK PLAN @ 1:500

Note:

- All levels shown are notional
- Direction of North is approximate

P L A N N I N G

Revisions

| No. | Date. | Revision | Checked |
|-----|----------|------------------|---------|
| A | 01/07/20 | Blue lines shown | |
| B | 06/07/20 | PRW's shown | |

Client: Carninney Rise Ltd

Project: New Dwellings at Carninney Rise,
Carninney Lane,
Carbis Bay, St Ives,
Cornwall, TR26 2GU

Title: Locatin & Block Plans

Scale/s: As shown @ A2

Drawn by: CAS Date: 26/06/2020

| | | |
|-------------|-------------|------|
| Project No. | Drawing No. | Rev. |
| 1930 | D01 | B |