

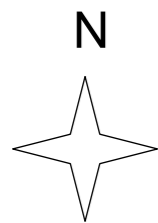
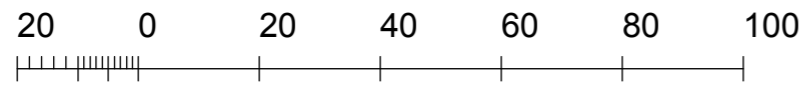


1 **LOCATION PLAN**  
Scale: 1:1250

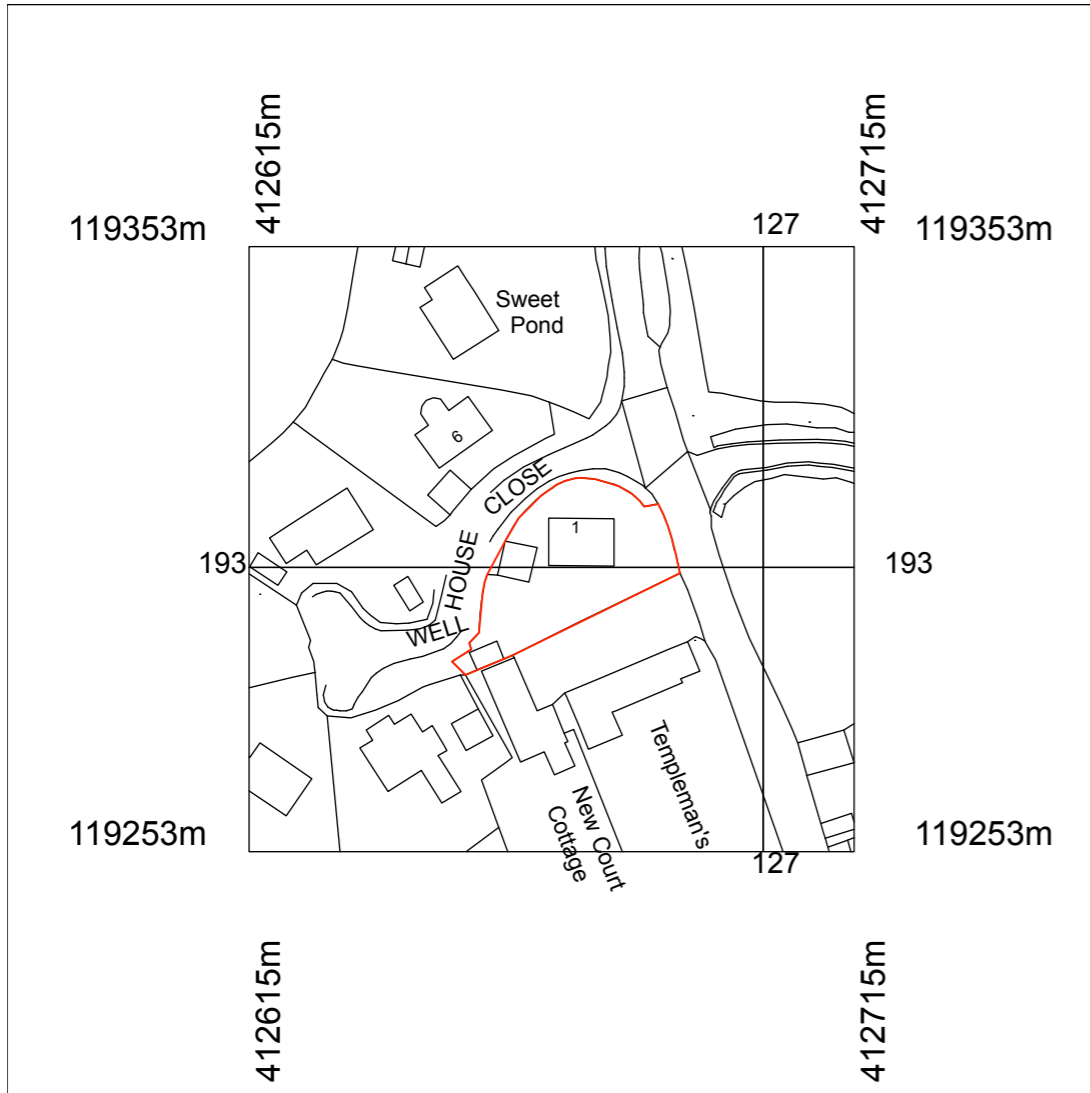

2 **BLOCK PLAN**  
Scale: 1:500

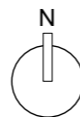

**adaptation architecture**  
ltd

a: The Mews Cottage, Sandeheath, SP6 1NT  
o: 01425 653 670  
www.adaptationarchitecture.com

This drawing is the copyright of the practice and may not be reproduced in part or in whole without the prior written consent of the practice.  
© 2014 Adaptation Architecture Ltd.

PLEASE DO NOT SCALE FROM THIS DRAWING.

Project  
1 WELL HOUSE CLOSE  
WHITSBURY, SP6 3QZ

Drawing title  
LOCATION & BLOCK PLANS

Date: MARCH 21  
Scale @ a3: 1:1250/500  
Status: INFORMATION

Project n°. Drawing n°. Rev.  
077\_PL\_001

Drawn:      Checked:      Rev.:      Comments: