



SCALE:
1:100

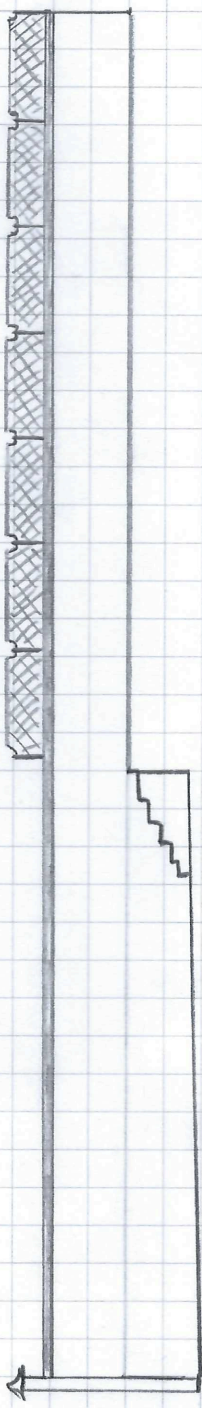

EXISTING WIRE
TRELLIS ON TOP
OF WALL

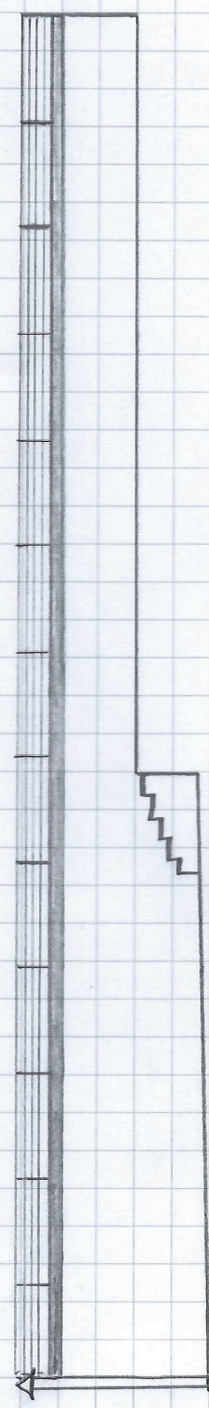

PROPOSED
REPLACEMENT