



LOCATION PLAN

SCALE 1:1250

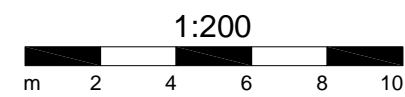


Ordnance Survey (c) Crown Copyright 2021. All rights reserved.
Licence number 100022432

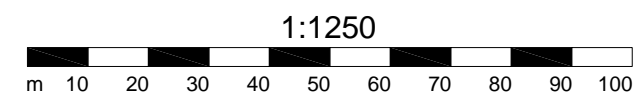

BLOCK PLAN

SCALE 1:200

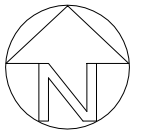

THIS DRAWING IS COPYRIGHT AND IS NOT TO BE USED FOR CONSTRUCTION UNLESS AGREED FOR CONSTRUCTION AND THE CONTRACT SETTING OUT TO BE. ONLY THE DIMENSIONS AND COLOURS SHOWN ARE TO BE USED. IF IN DOUBT ASK.

ALL MATERIALS AND WORKMANSHIP TO COMPLY WITH THE CURRENT BRITISH STANDARDS AND CODES OF PRACTICE. ANY STRUCTURAL REVISIONS/CALCULATIONS ARE TO BE REFERRED TO A STRUCTURAL ENGINEER.

Issue Date Revision



Project
19 WOODSTOCK ROAD
REDLAND
BRISTOL
BS6 7EL

Drawing Title
ENLARGE EXISTING DORMER
TO REAR TO INCORPORATE
FRENCH WINDOWS AND
BALCONY

LOCATION AND BLOCK
PLANS

Job No.	0704211
Drawn	PB
Date	26.04.2021
Scale	as shown@A2
Dwg No.	PL03