
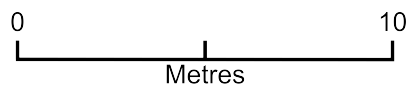


Widen Conservatory and change to habitable room

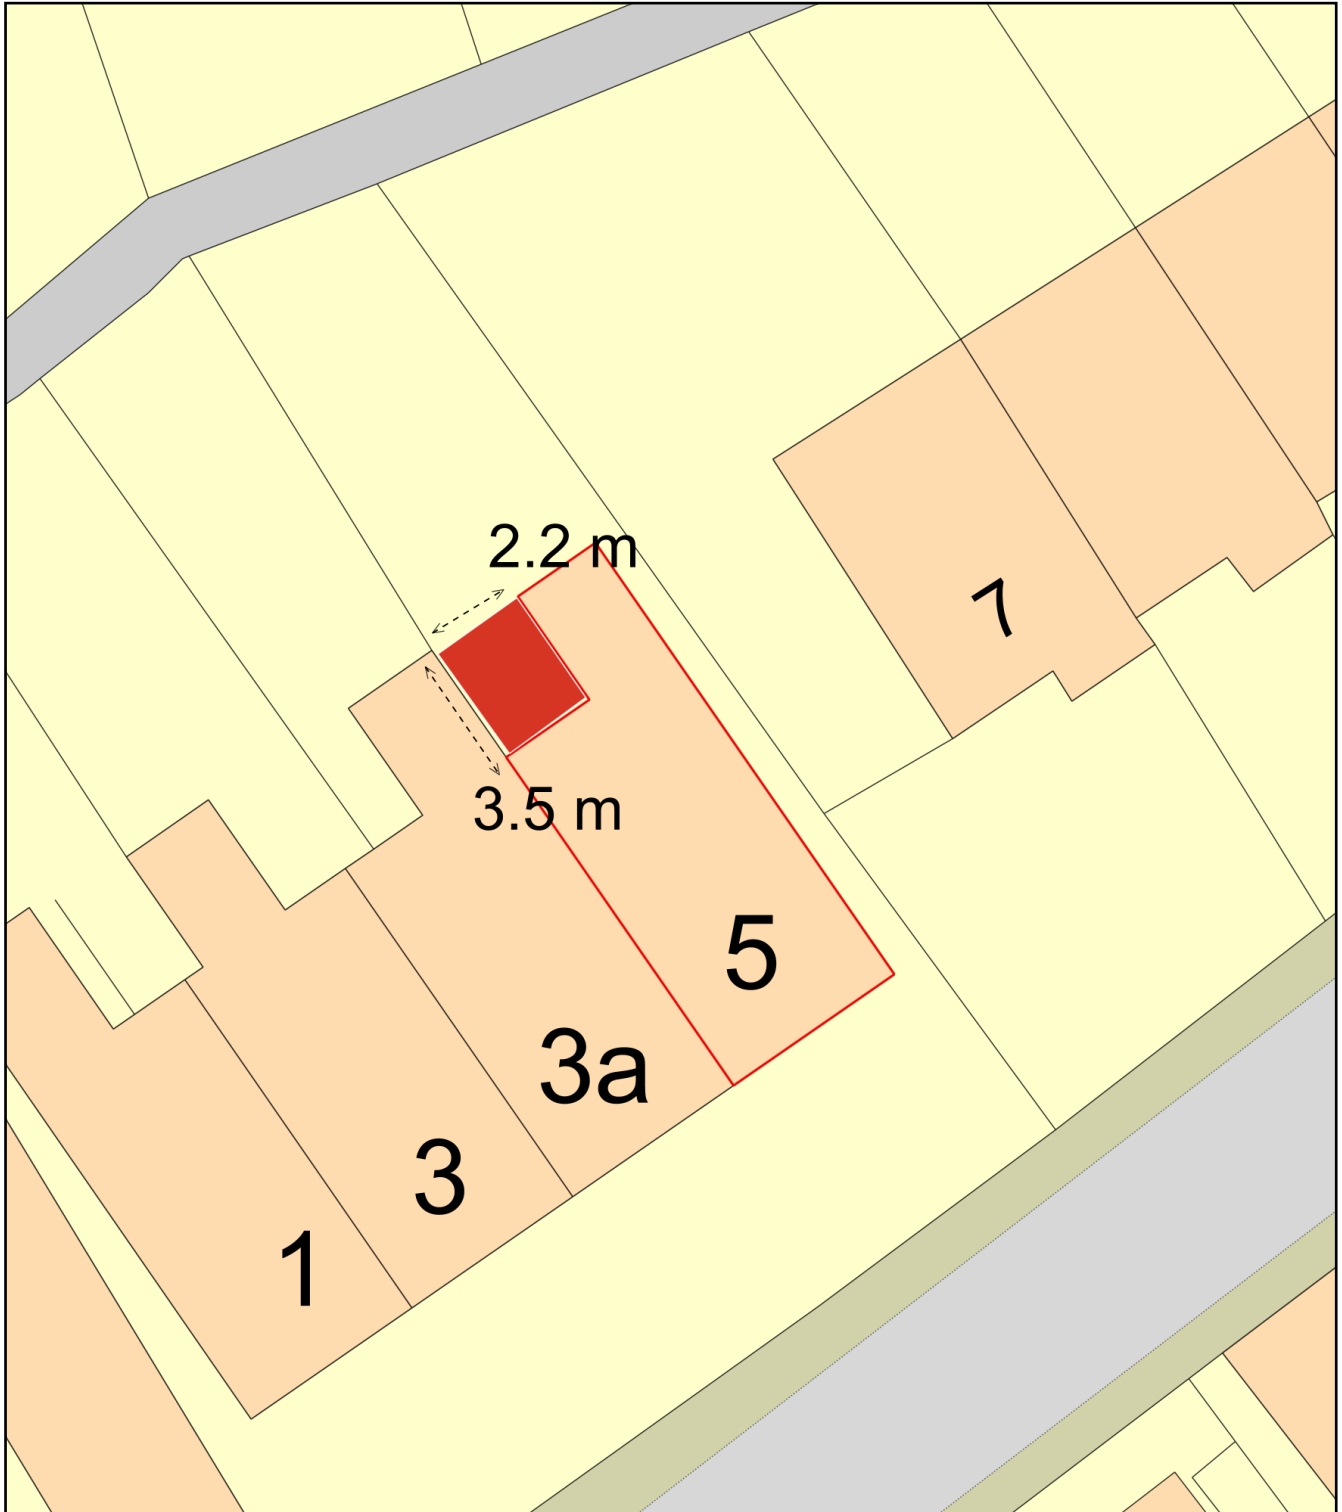

Plan Produced for: Mike Miles

Date Produced: 14 May 2021

Plan Reference Number: TQRQM21134155508287

Scale: 1:200 @ A4