


FLOOR PLAN DRAWINGS

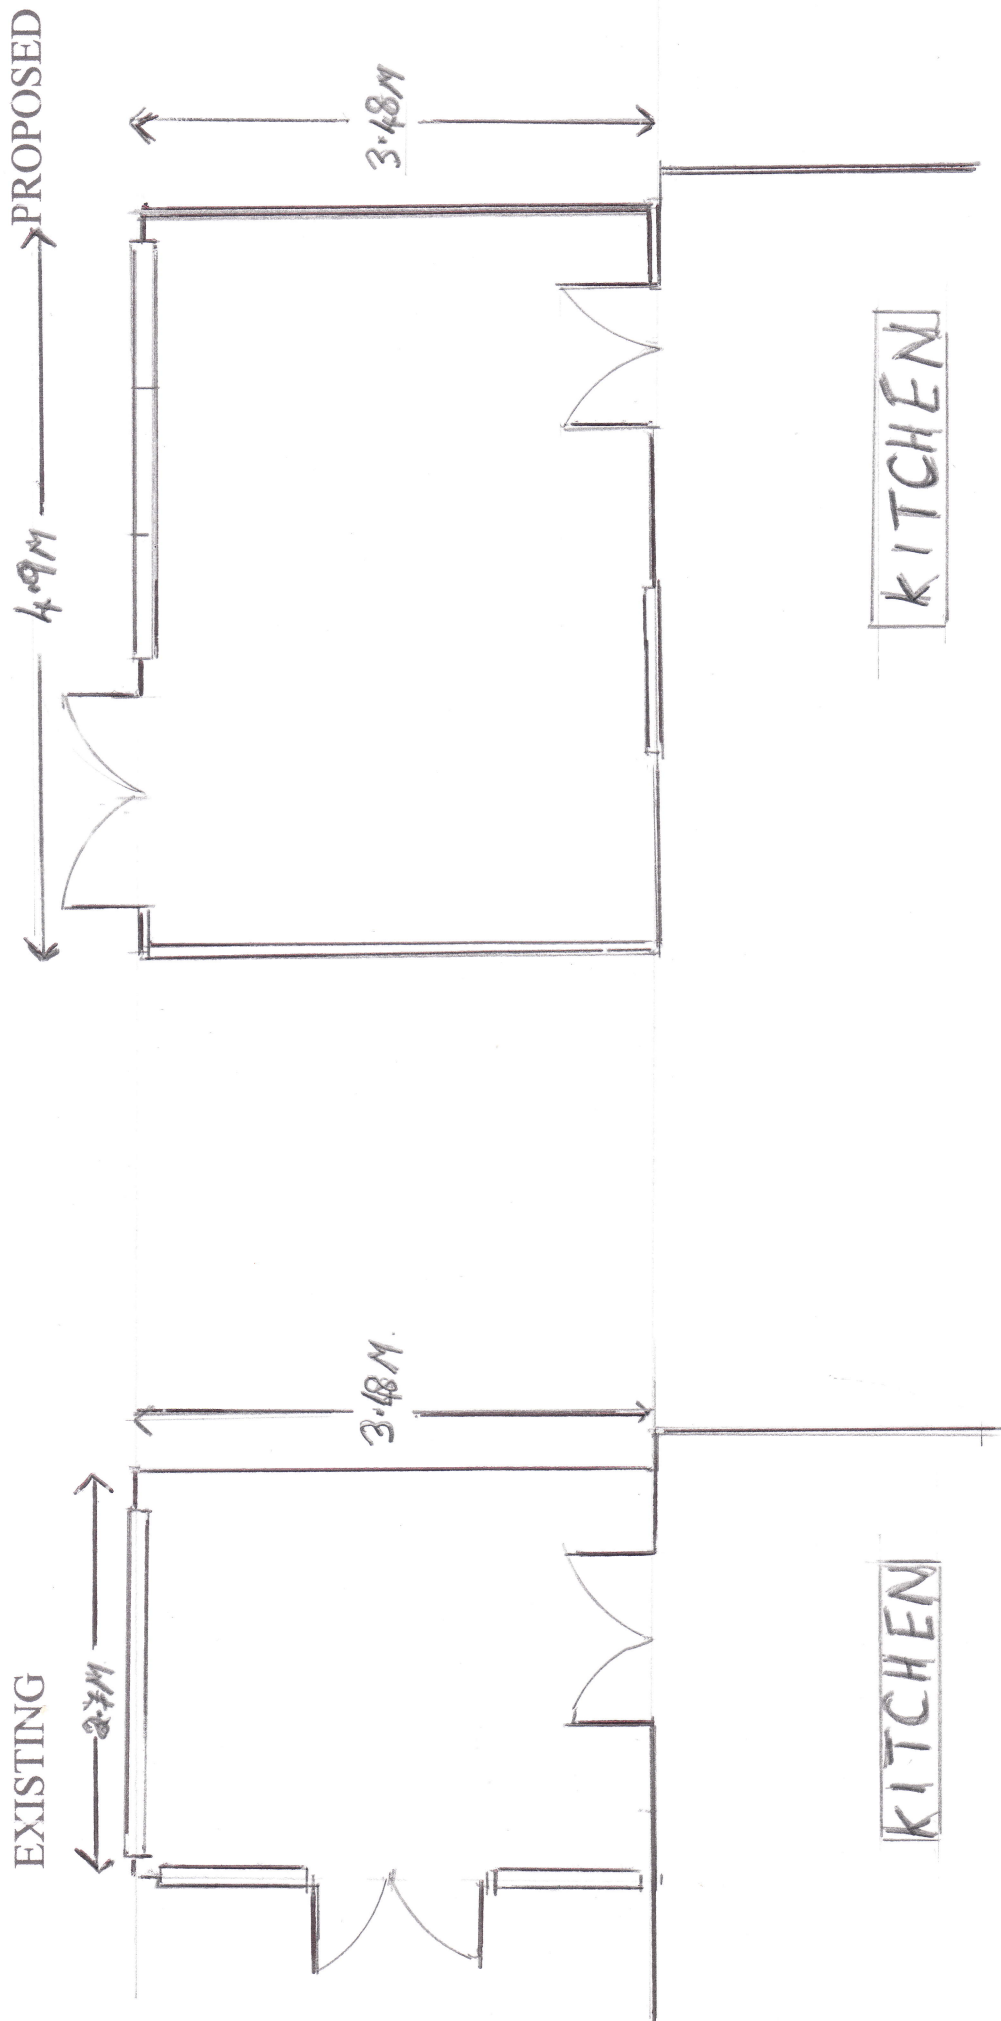

Project	Rear extension
Location	5 Well Street Finedon NN95JP
Date	May 2021
Scale	1:50