
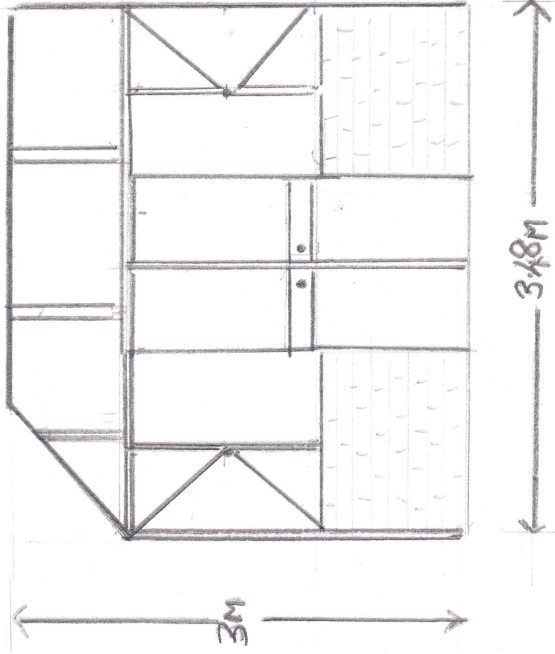
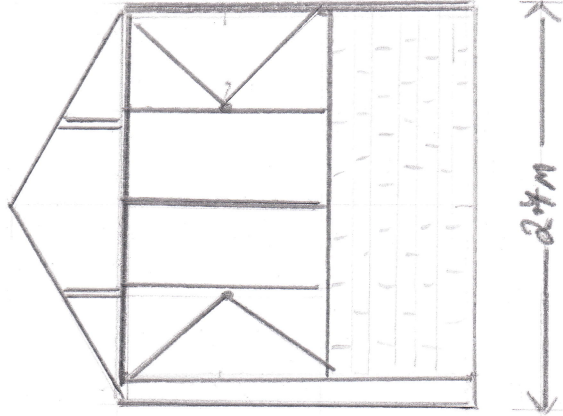



EXISTING ELEVATION DRAWINGS

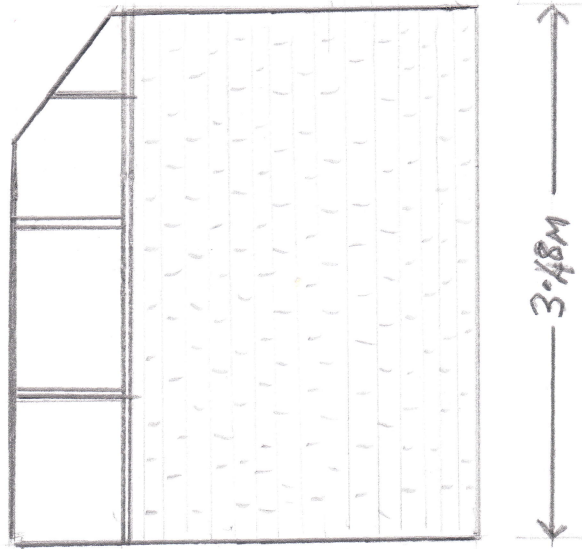

Project	Rear extension
Location	5 Well Street Finedon NN95JF
Date	May 2021
Scale	1:50
Drawn By	MM

PROPOSED ELEVATION DRAWINGS

LANTERN 3M X 1.5M

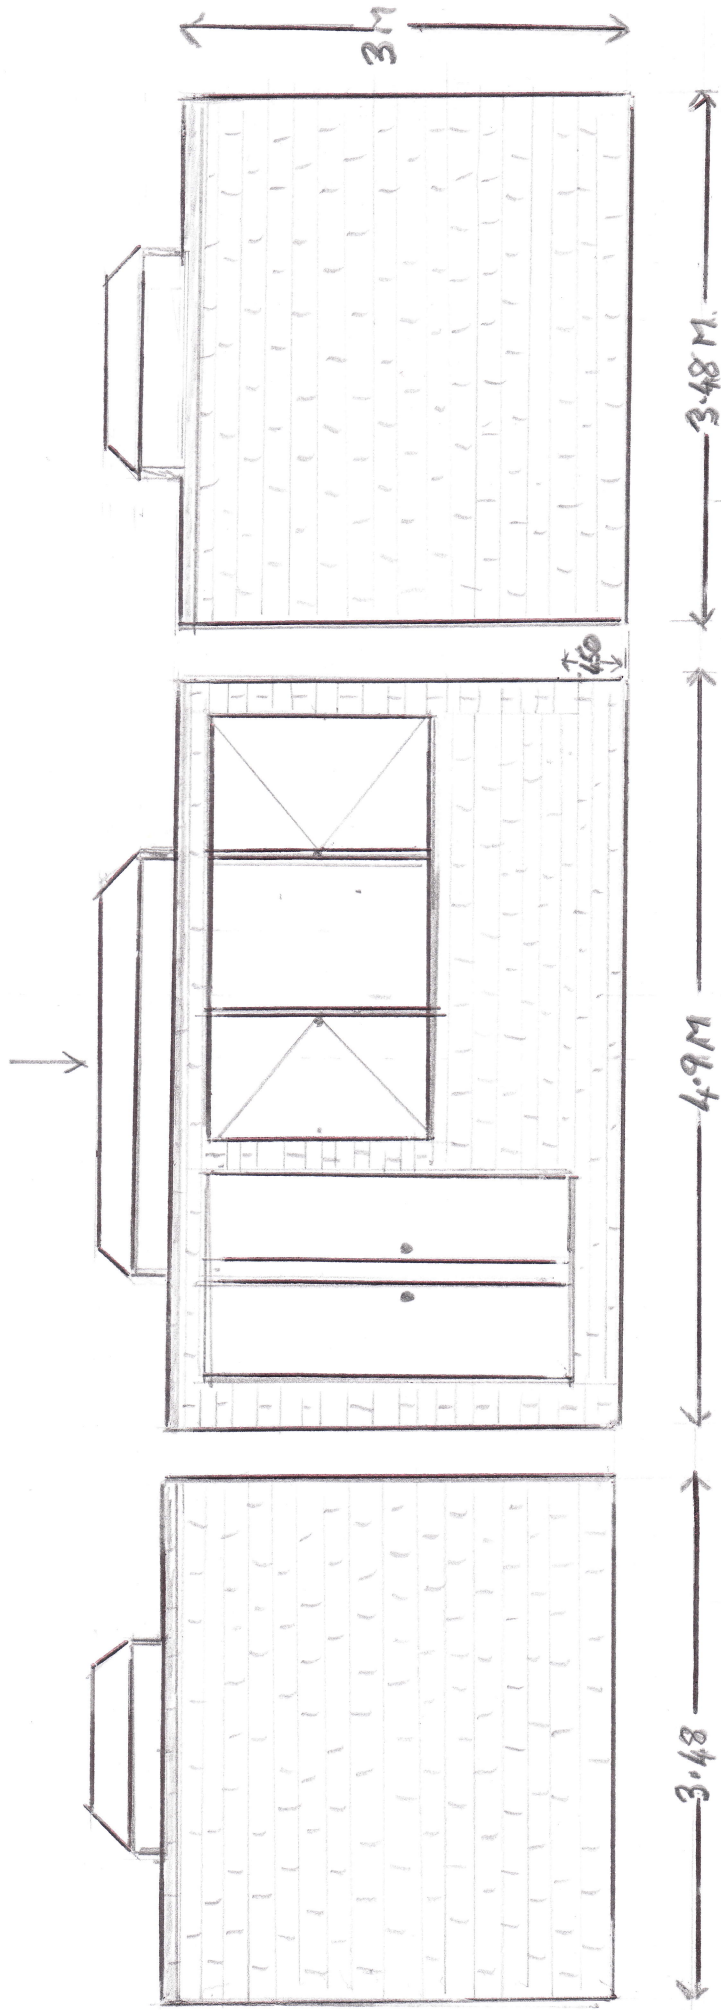

Project	Rear extension
Location	5 Well Street Finedon NN95JF
Date	May 2021
Scale	1:50
Drawn By	MM