



EXISTING FRONT ELEV

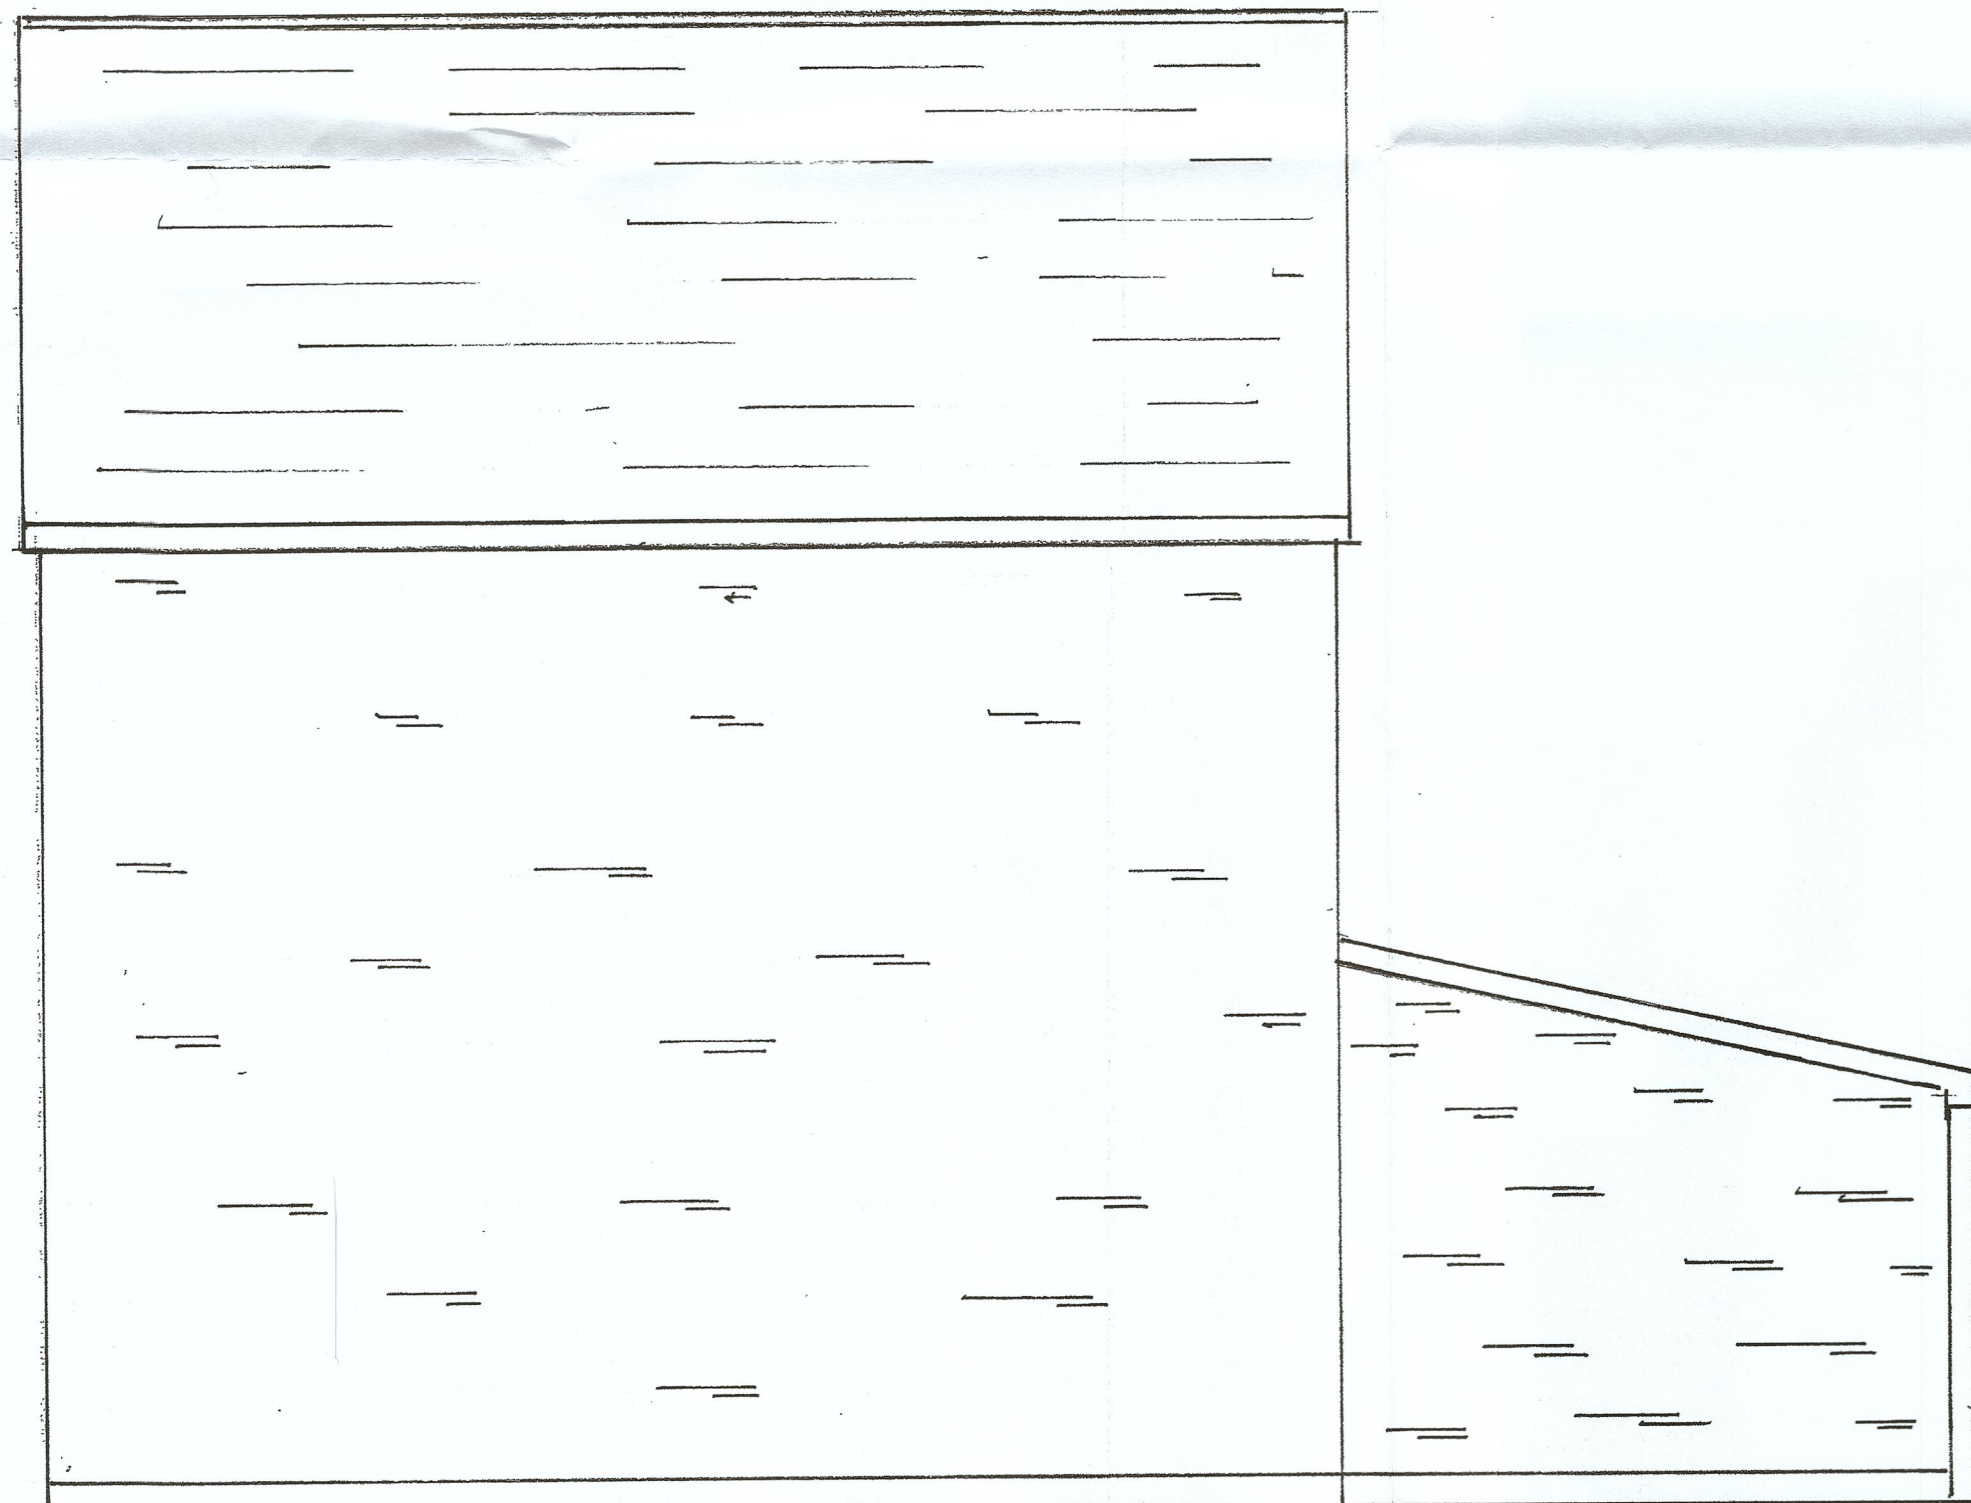

PROPOSED FRONT ELEV



PROPOSED SIDE ELEV

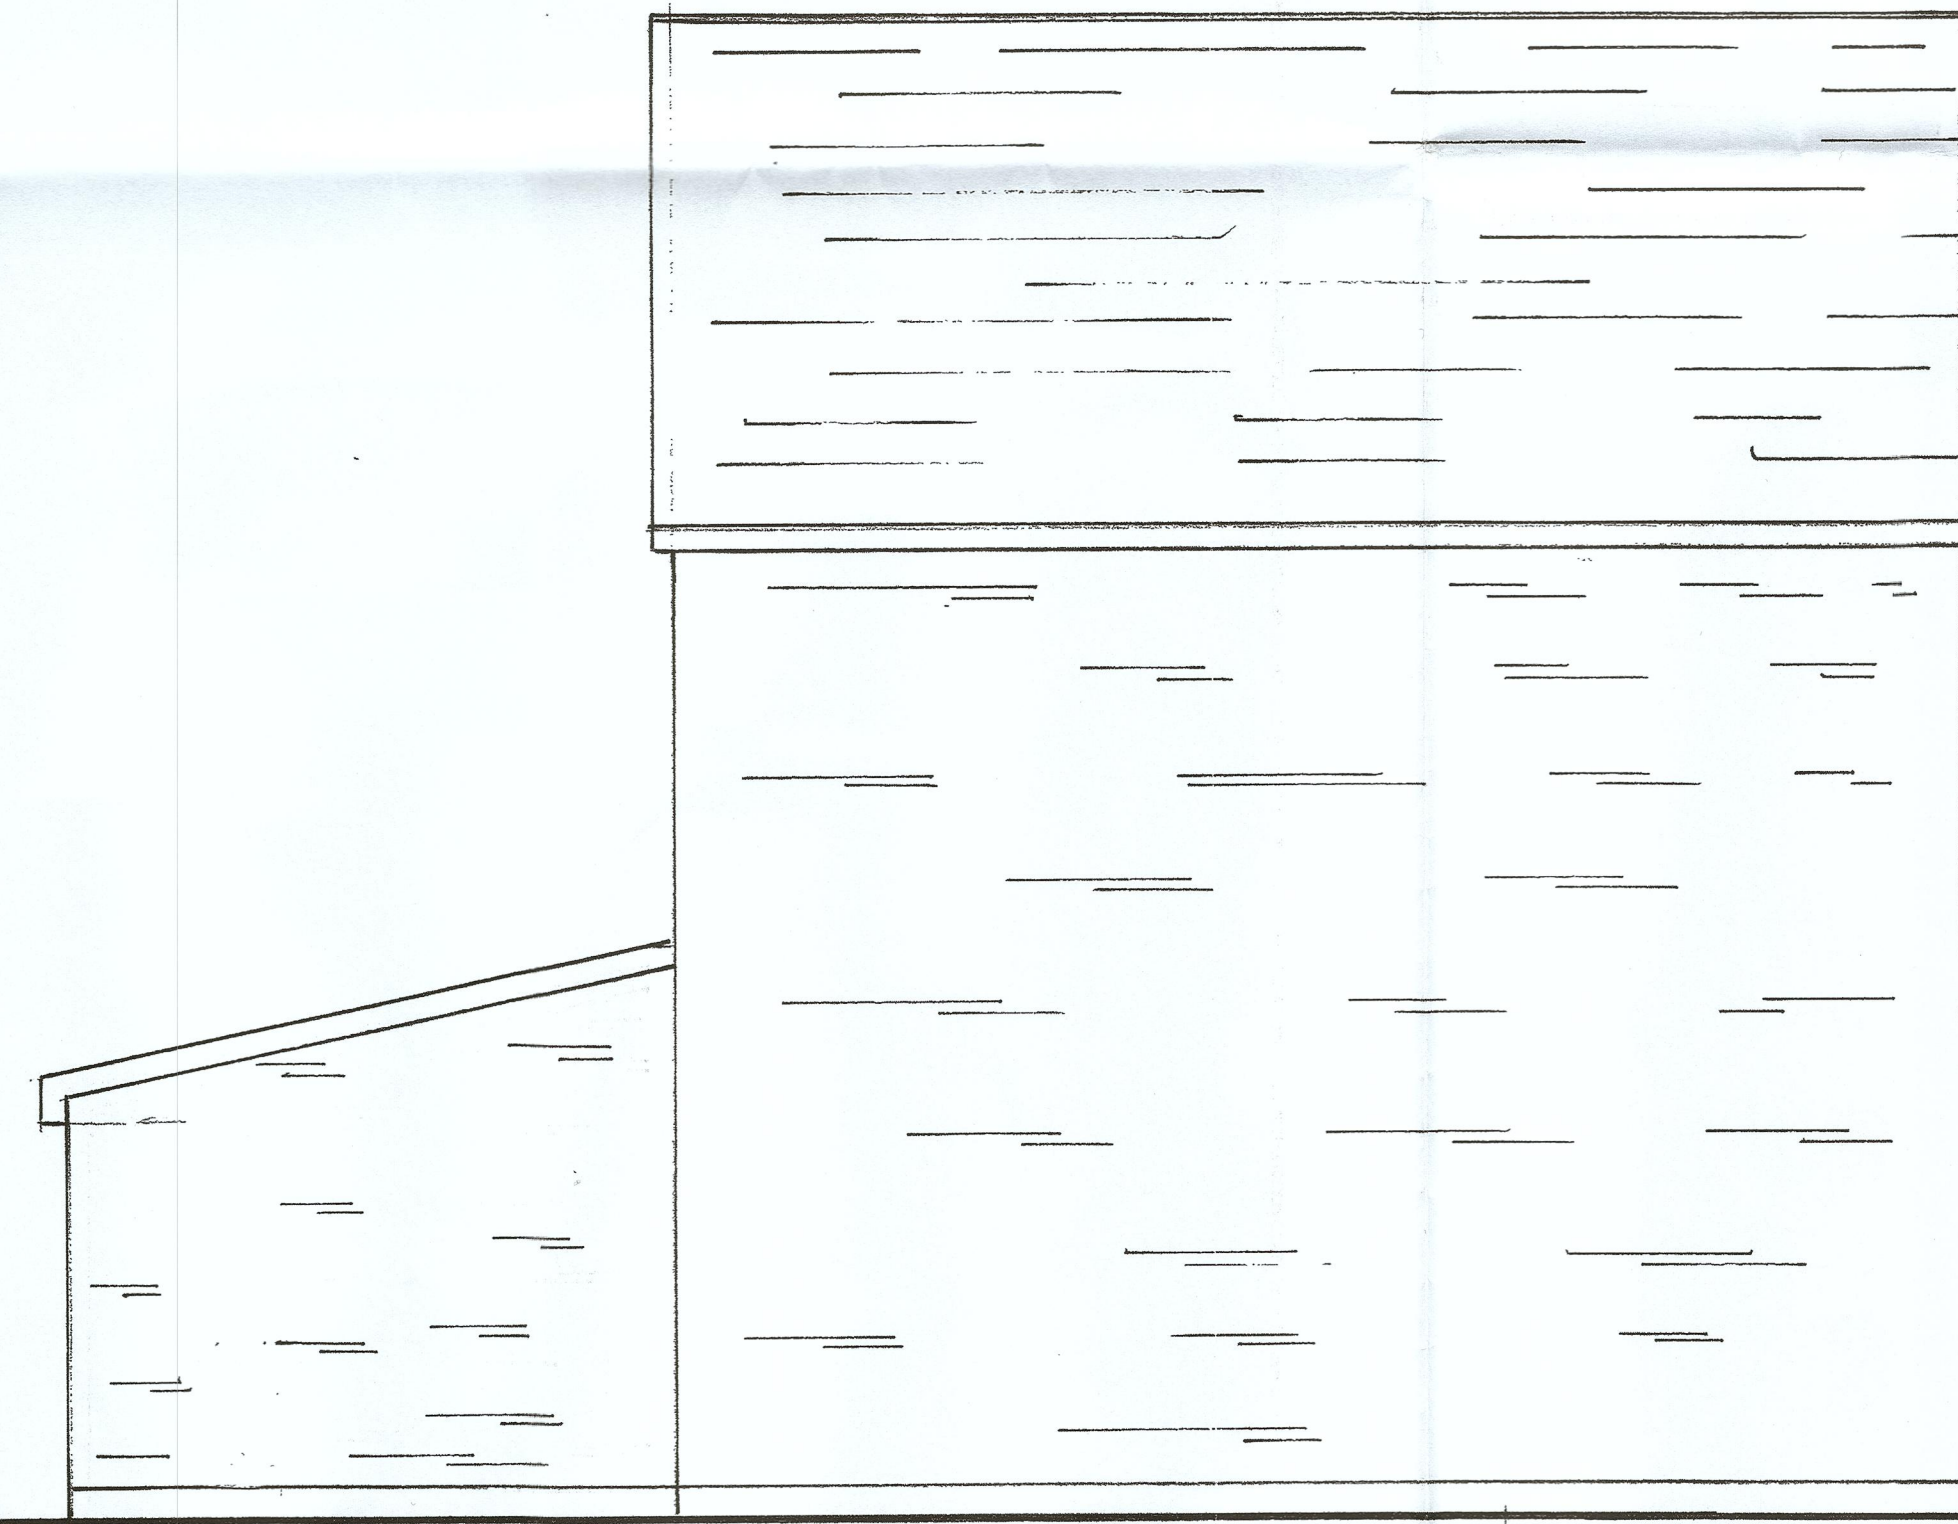

PROPOSED SIDE ELEV

PROPOSED EXTENSION
AT 36 BARNMEAD MEADOW

SCALE 1:50