



EXISTING FRONT ELEV

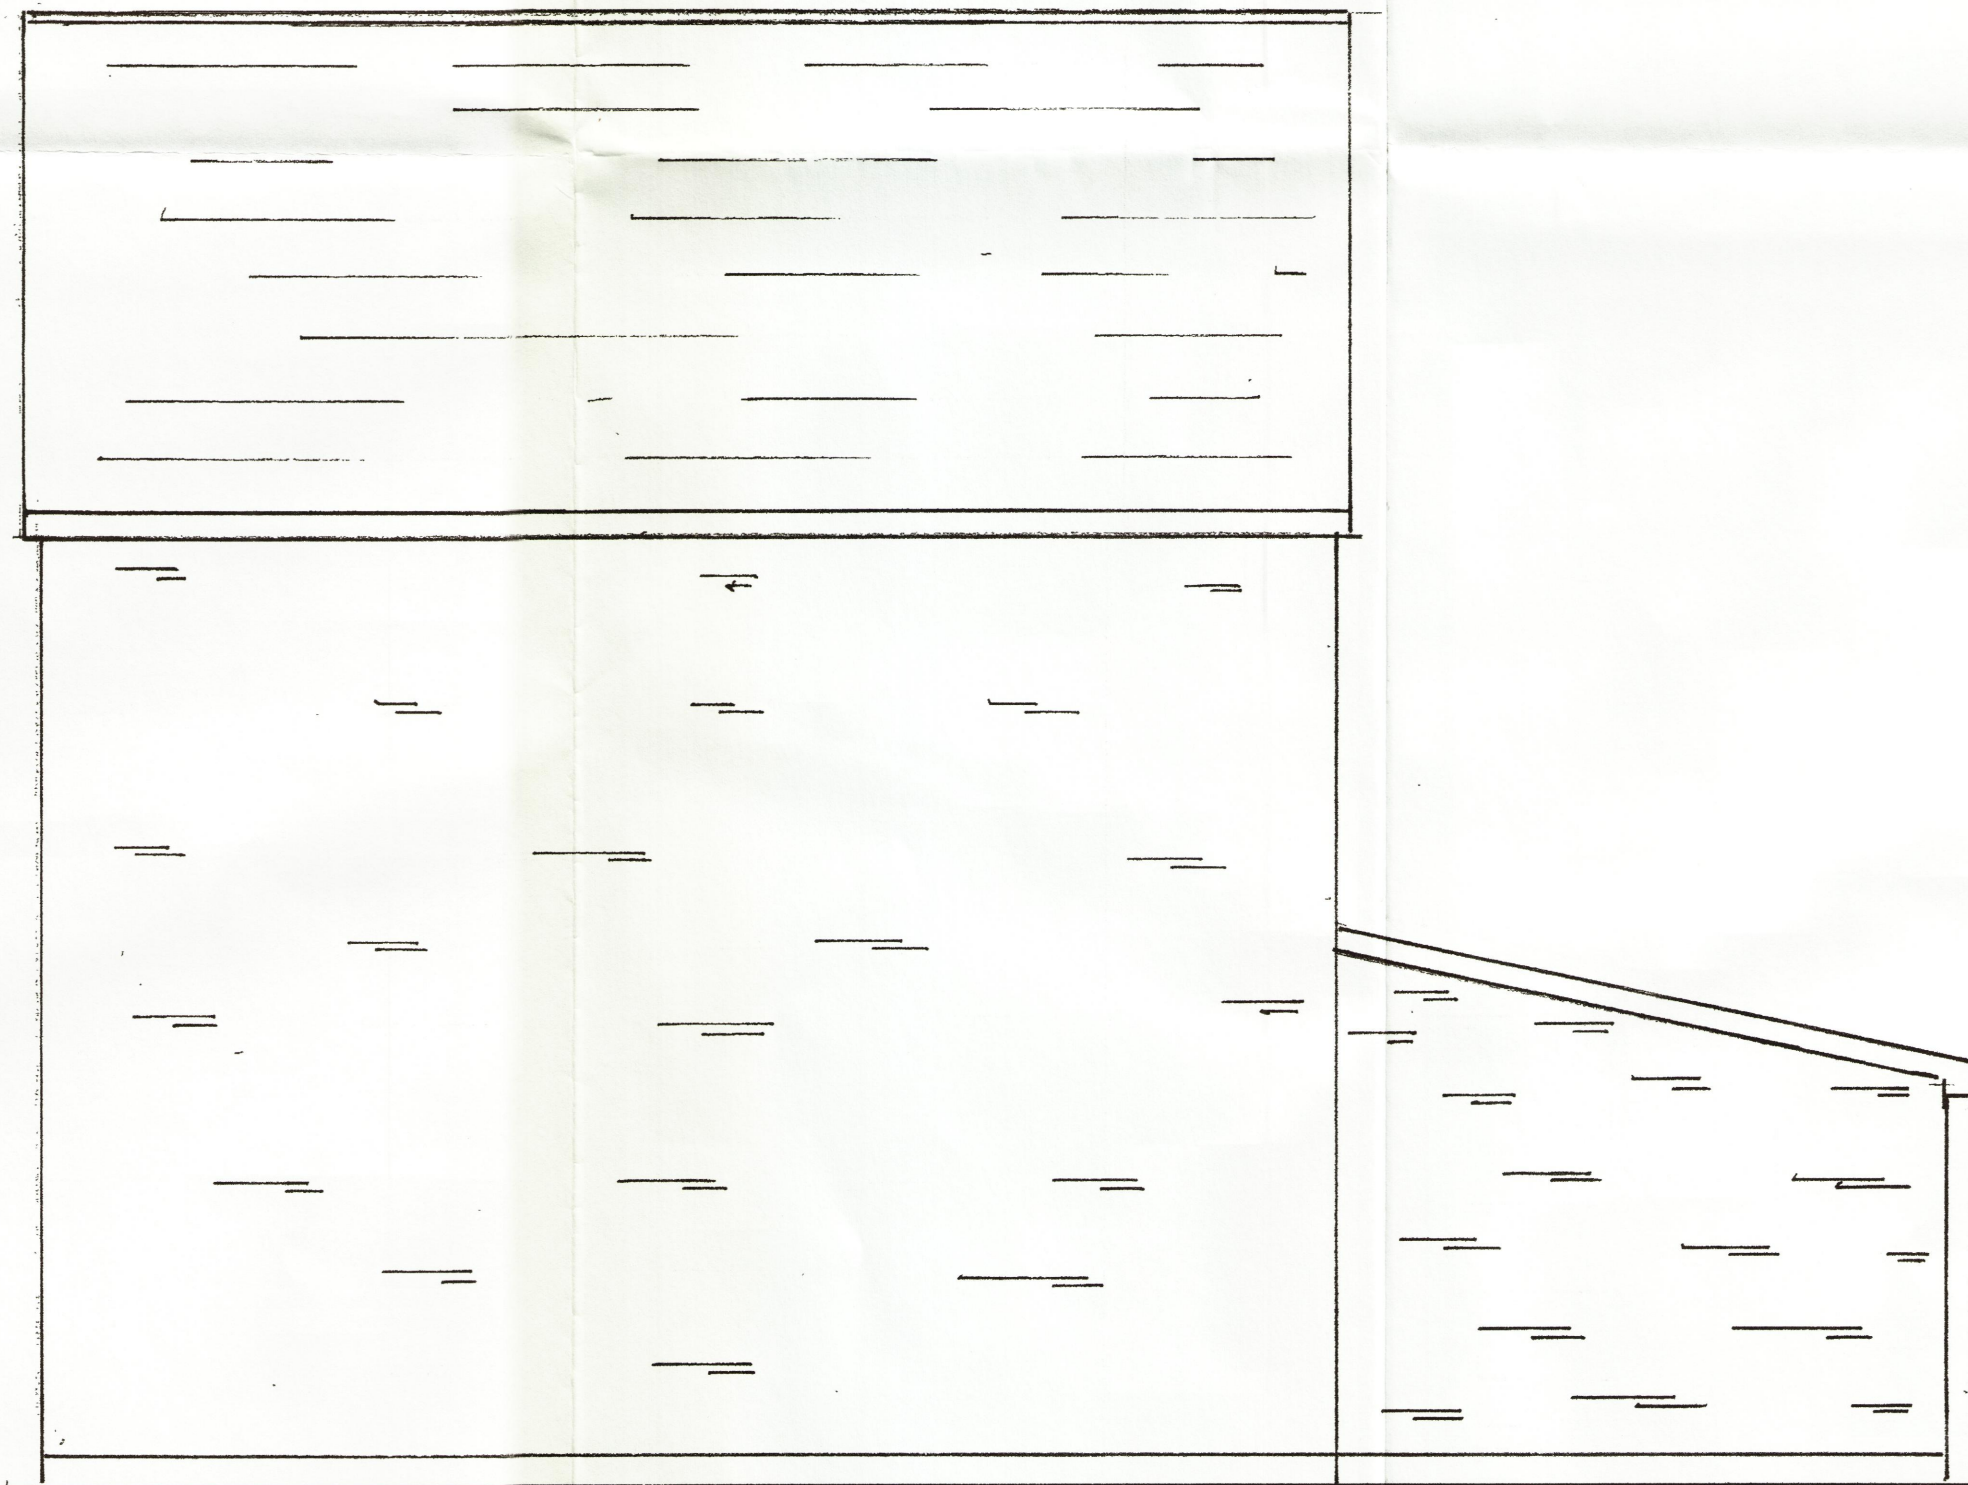

PROPOSED FRONT ELEV



PROPOSED SIDE ELEV

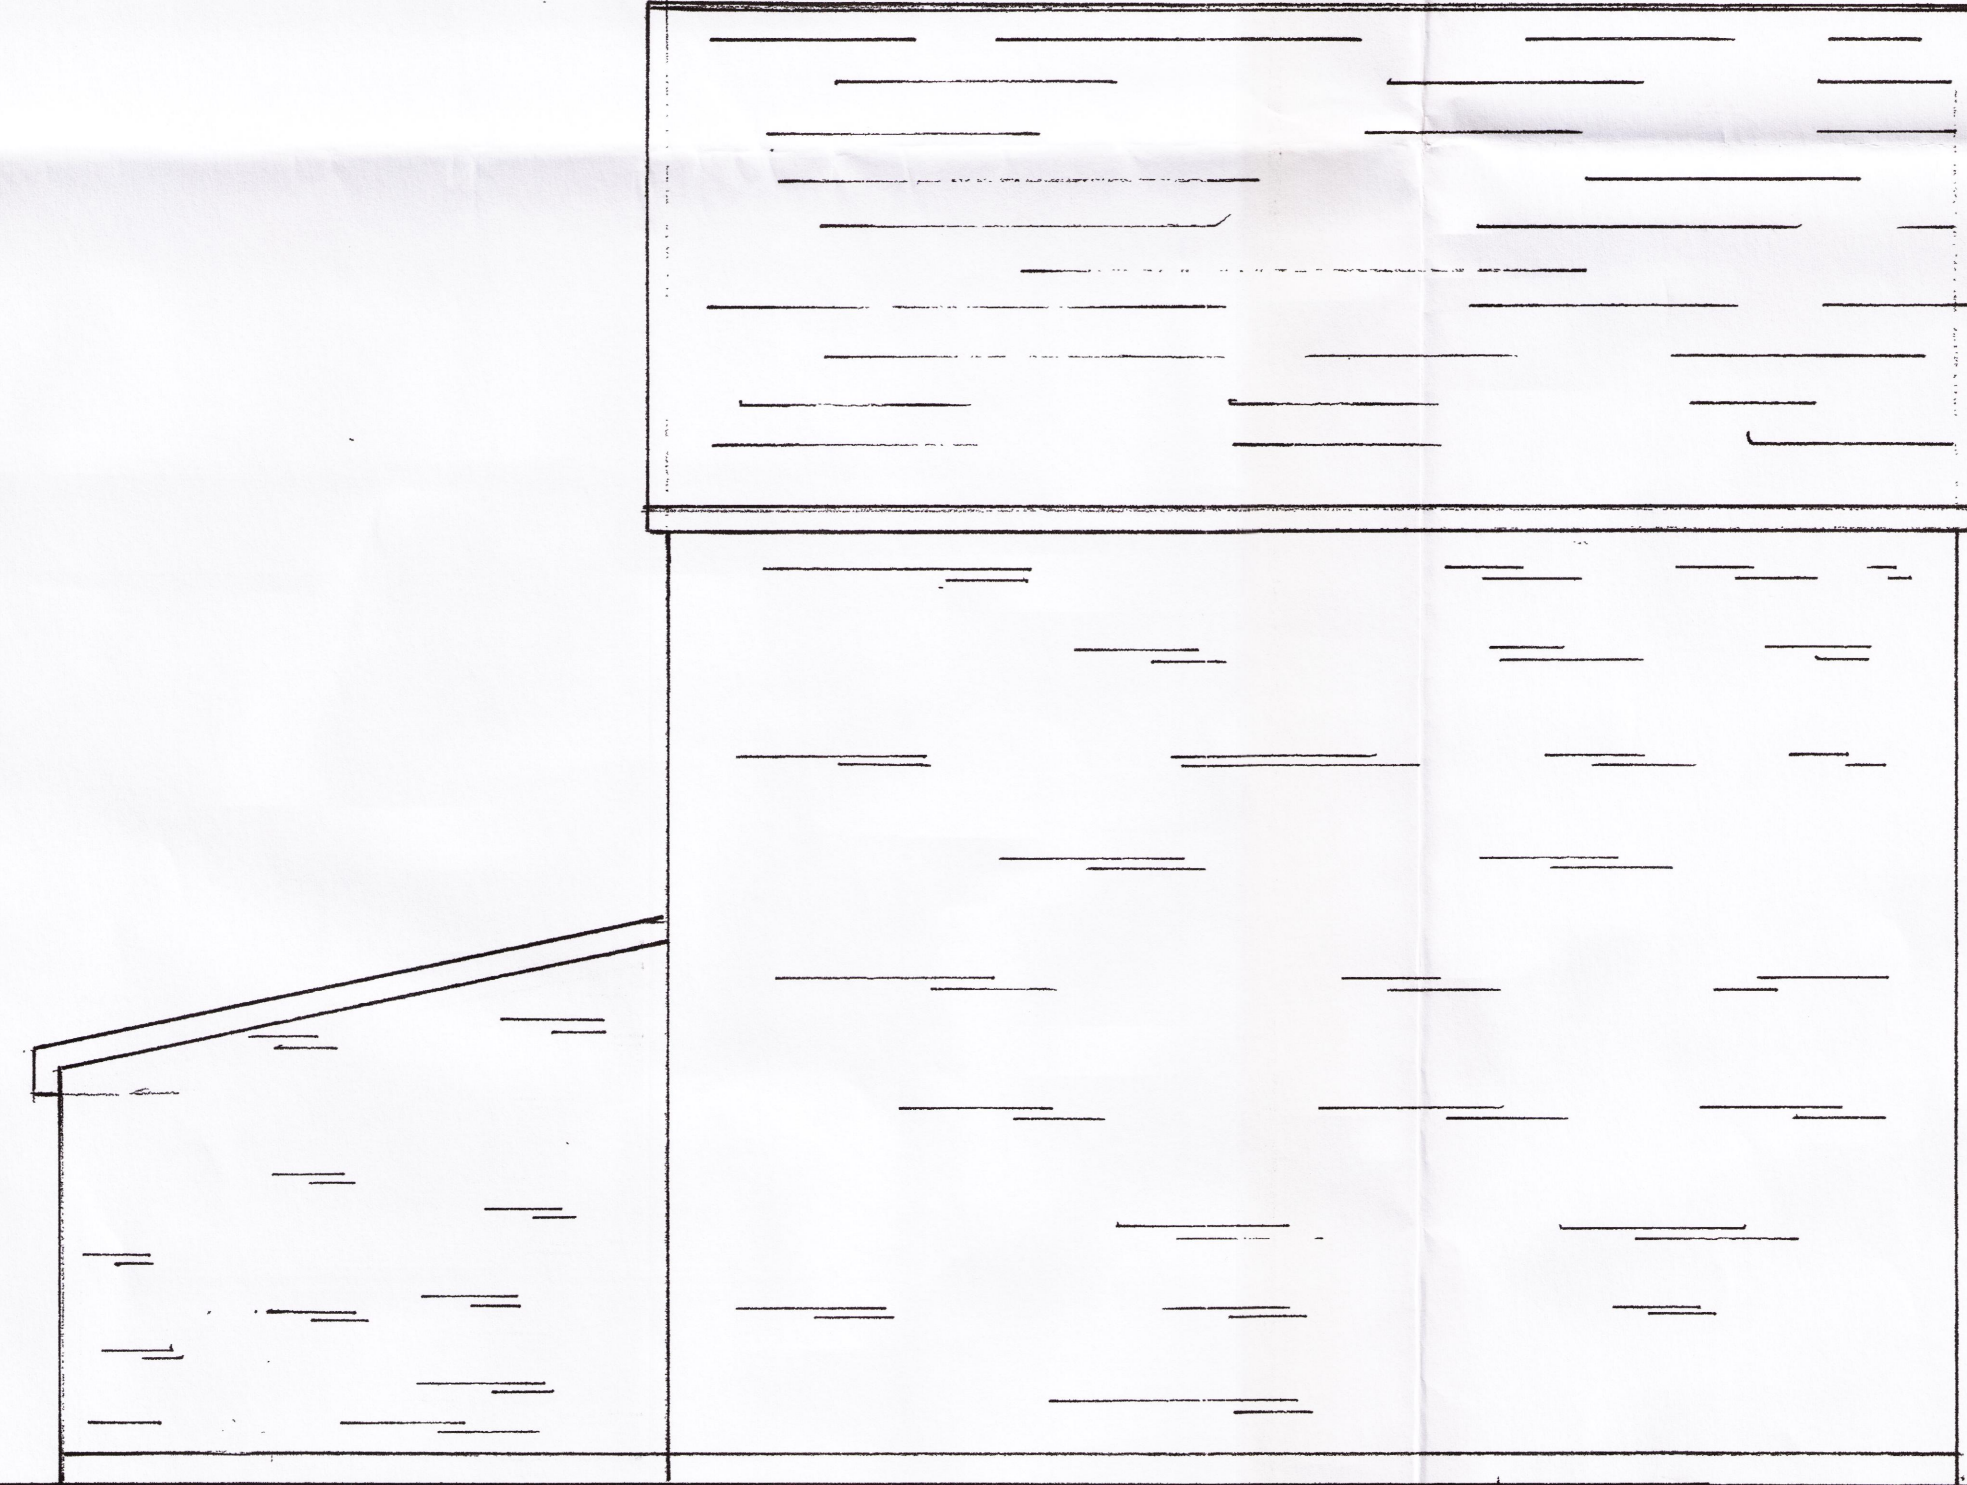

PROPOSED SIDE ELEV

PROPOSED EXTENSION  
AT 36 BARNMEAD MEADOW  
SCALE 1:50  
36/001

