


228304m

292

228304m

283

283

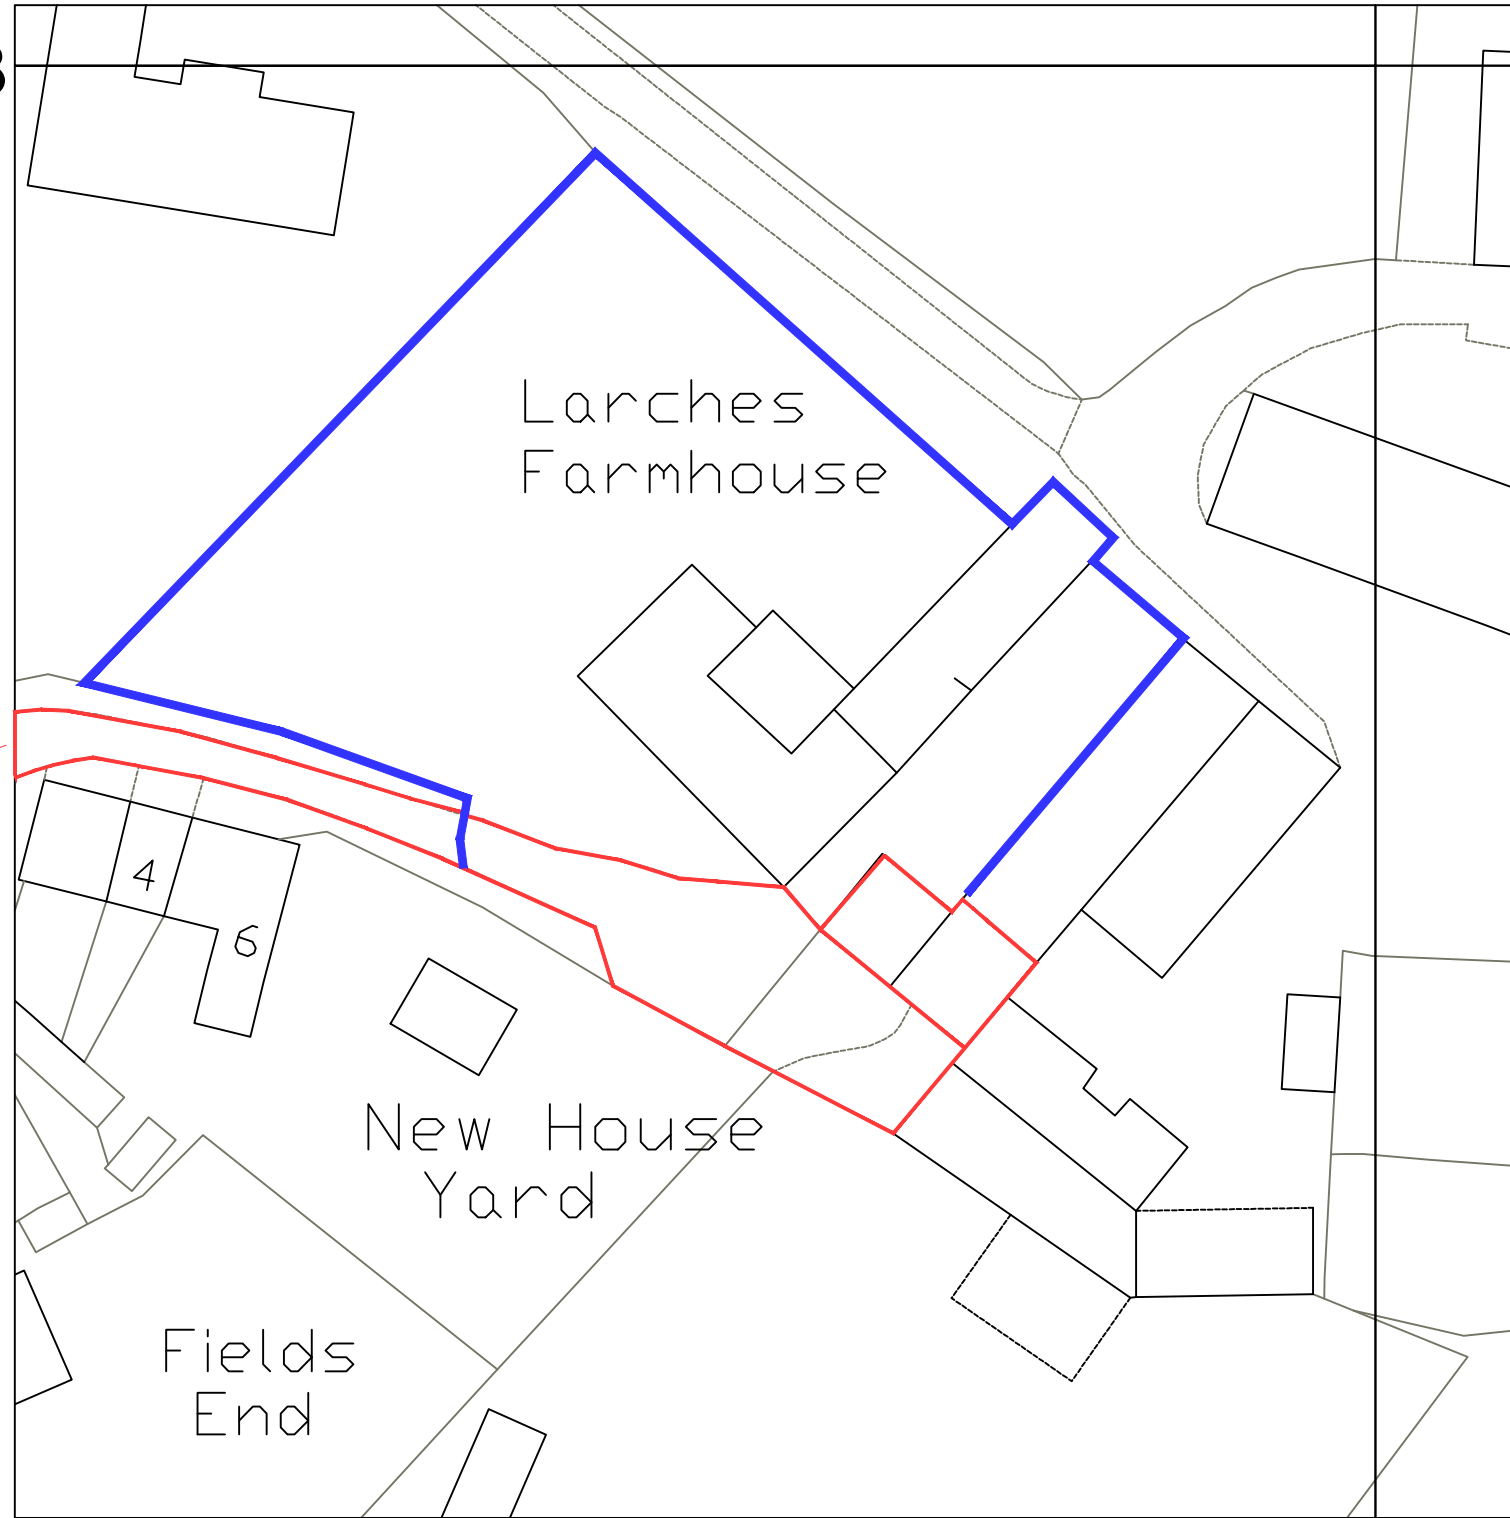

To The Green

4

6


New House Yard

Fields End


228204m

292

228204m

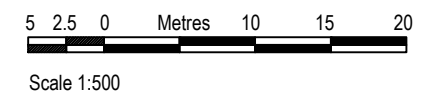

Orientation

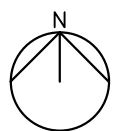

Notes:

- 1: Do not scale drawings. Dimensions govern.
- 2: All dimensions are in millimetres unless noted otherwise.
- 3: All dimensions shall be verified on site before proceeding with the work.
- 4: Bailey-English Studio, shall be notified in writing of any discrepancies.
- 5: All information remains the property of Bailey-English Studio, and may not be used for any purpose whatsoever, or reproduced through any medium without the written permission of Bailey-English Studio.
- 6: All copyrights retained by Bailey-English Studio.
- 7: Subject to survey and all necessary statutory and legal consents.

Date:

May 2021

Drawing Title:

Site Location Plan

Project: Holiday Cottage at Larches Farm
Salford, Chipping Norton< OX7

Drawing No:

070 - 021 -01_ EX_000

BAILEY-ENGLISH
STUDIO

Unit 02 - 74 Rugby Road - Hinckley - Leicestershire - LE10 0QP
e: admin@baileyenglishstudio.com