

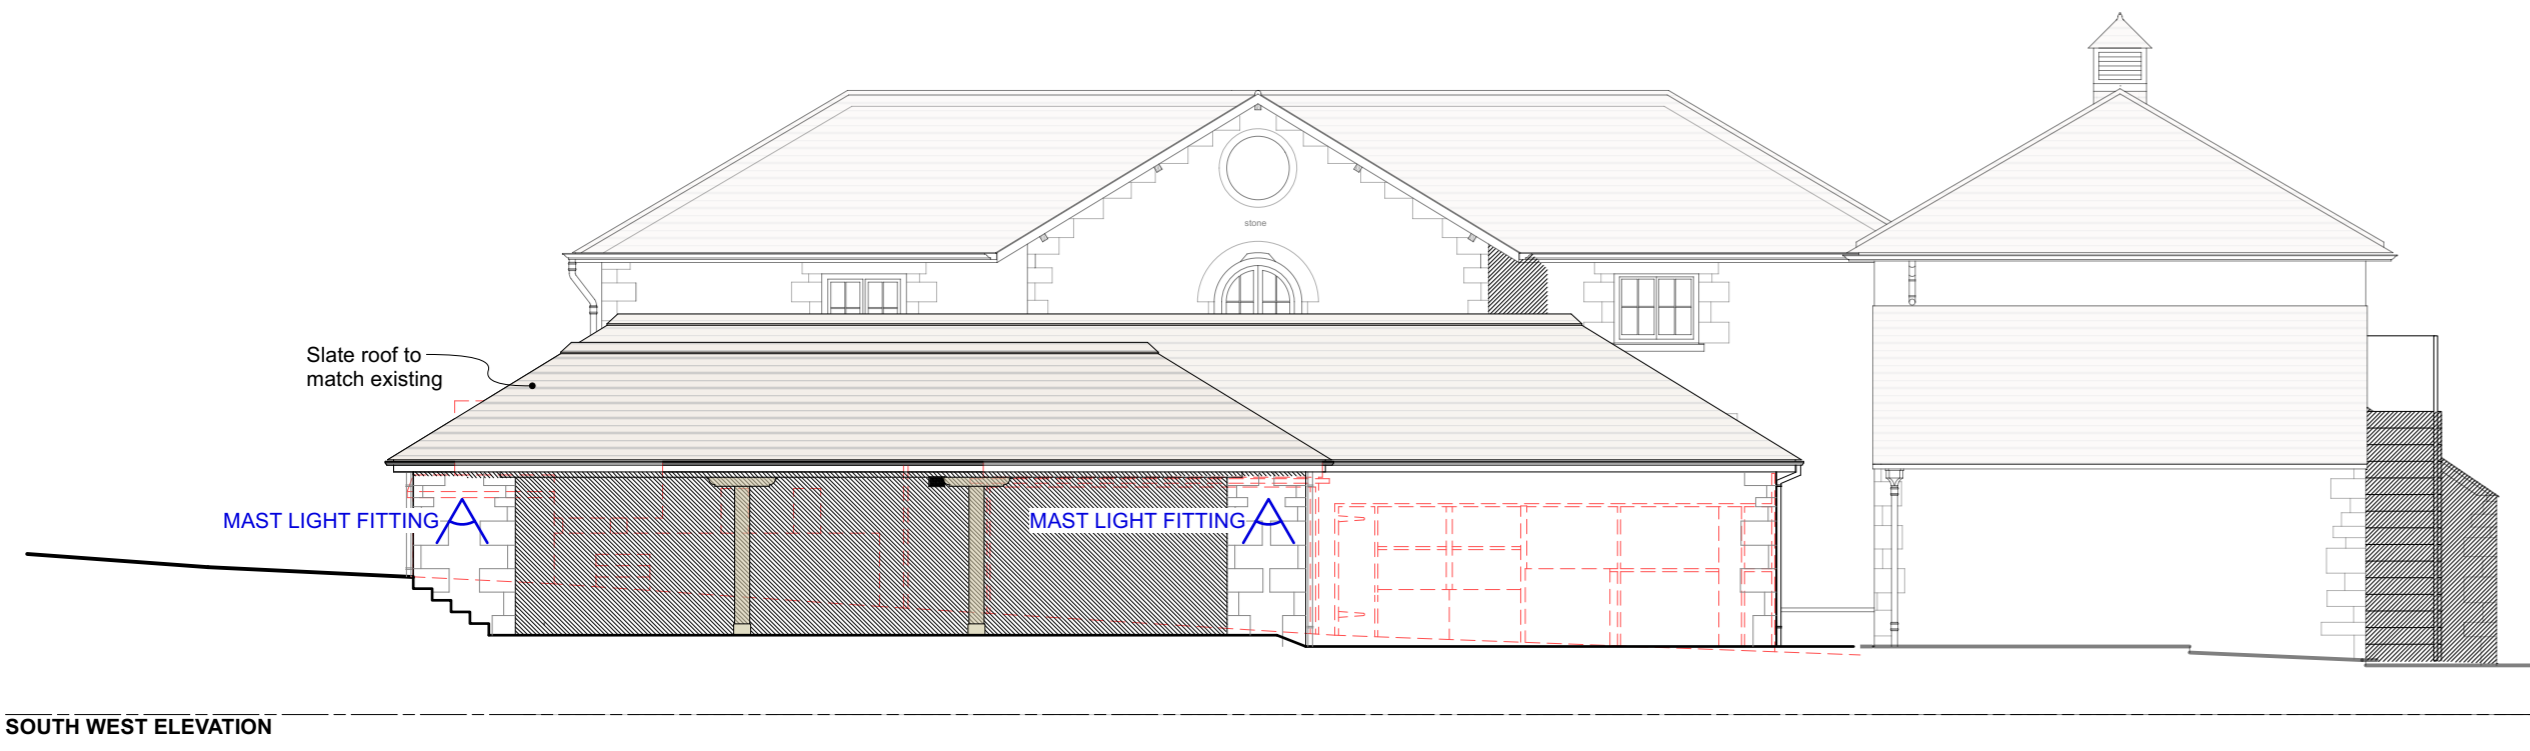
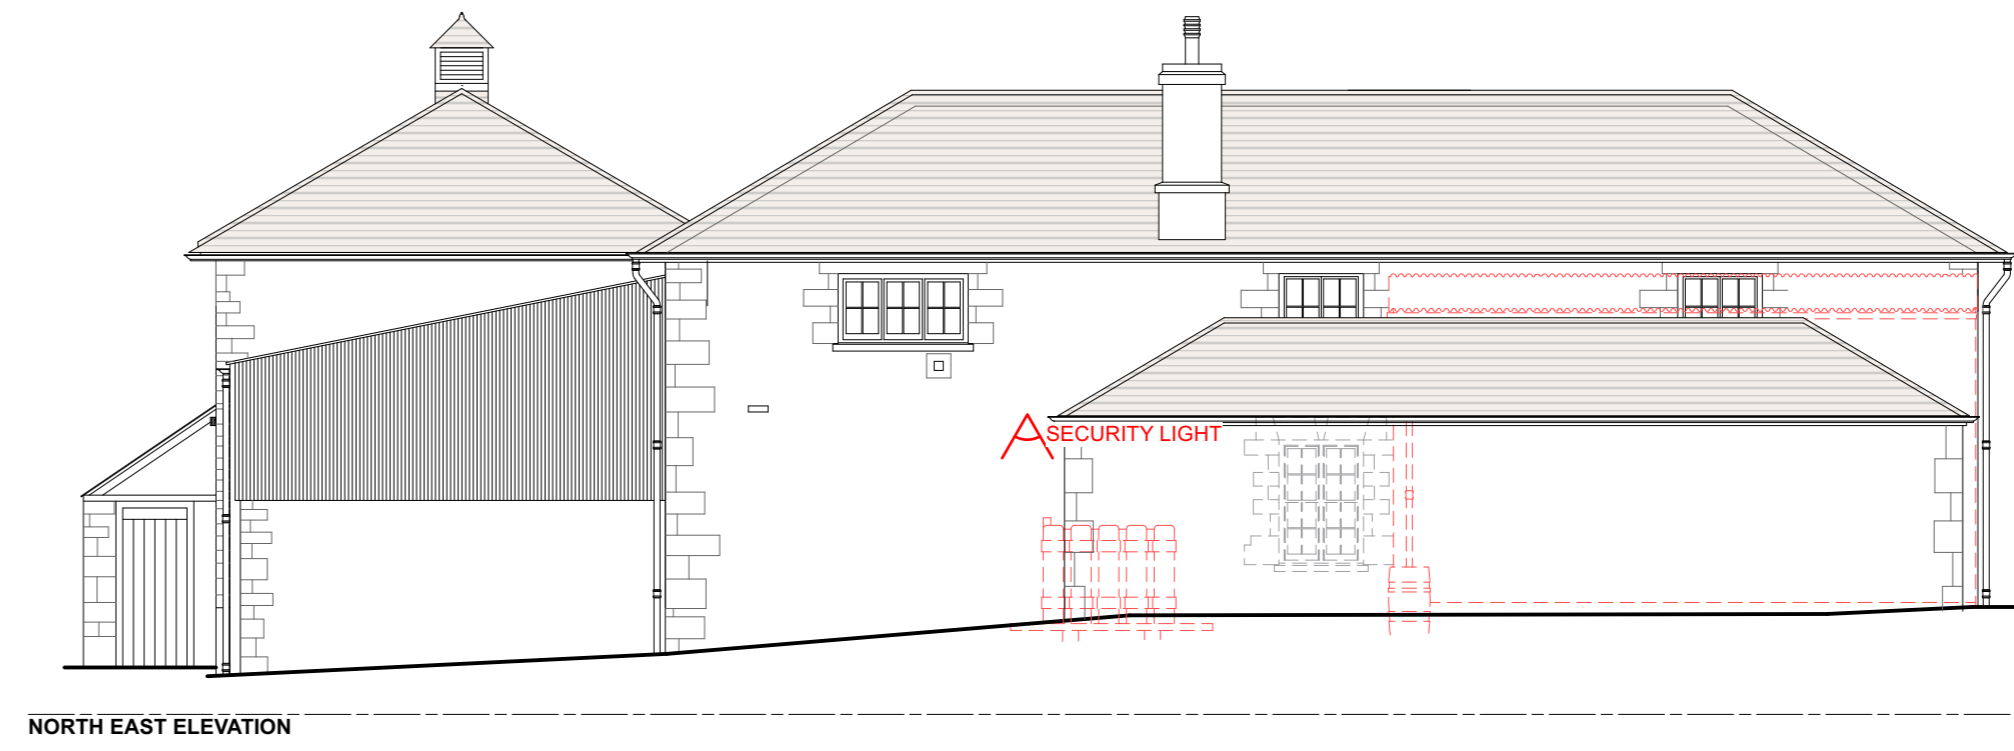
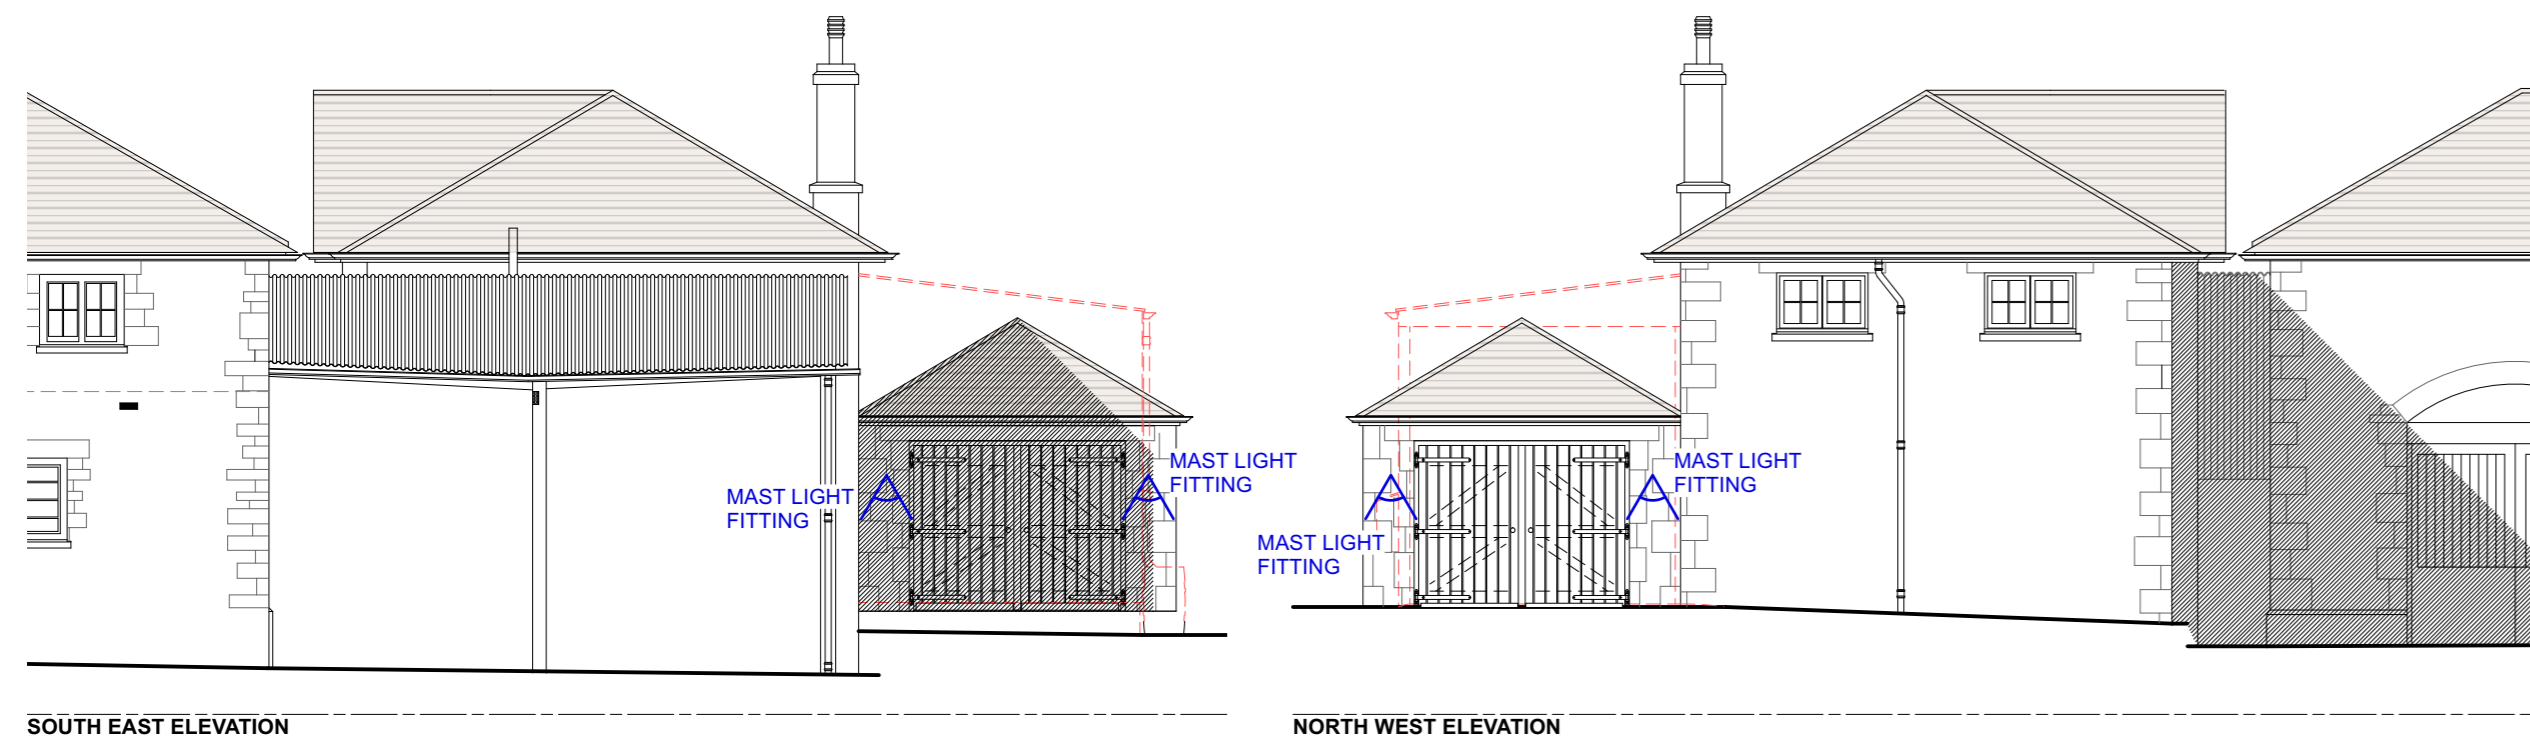
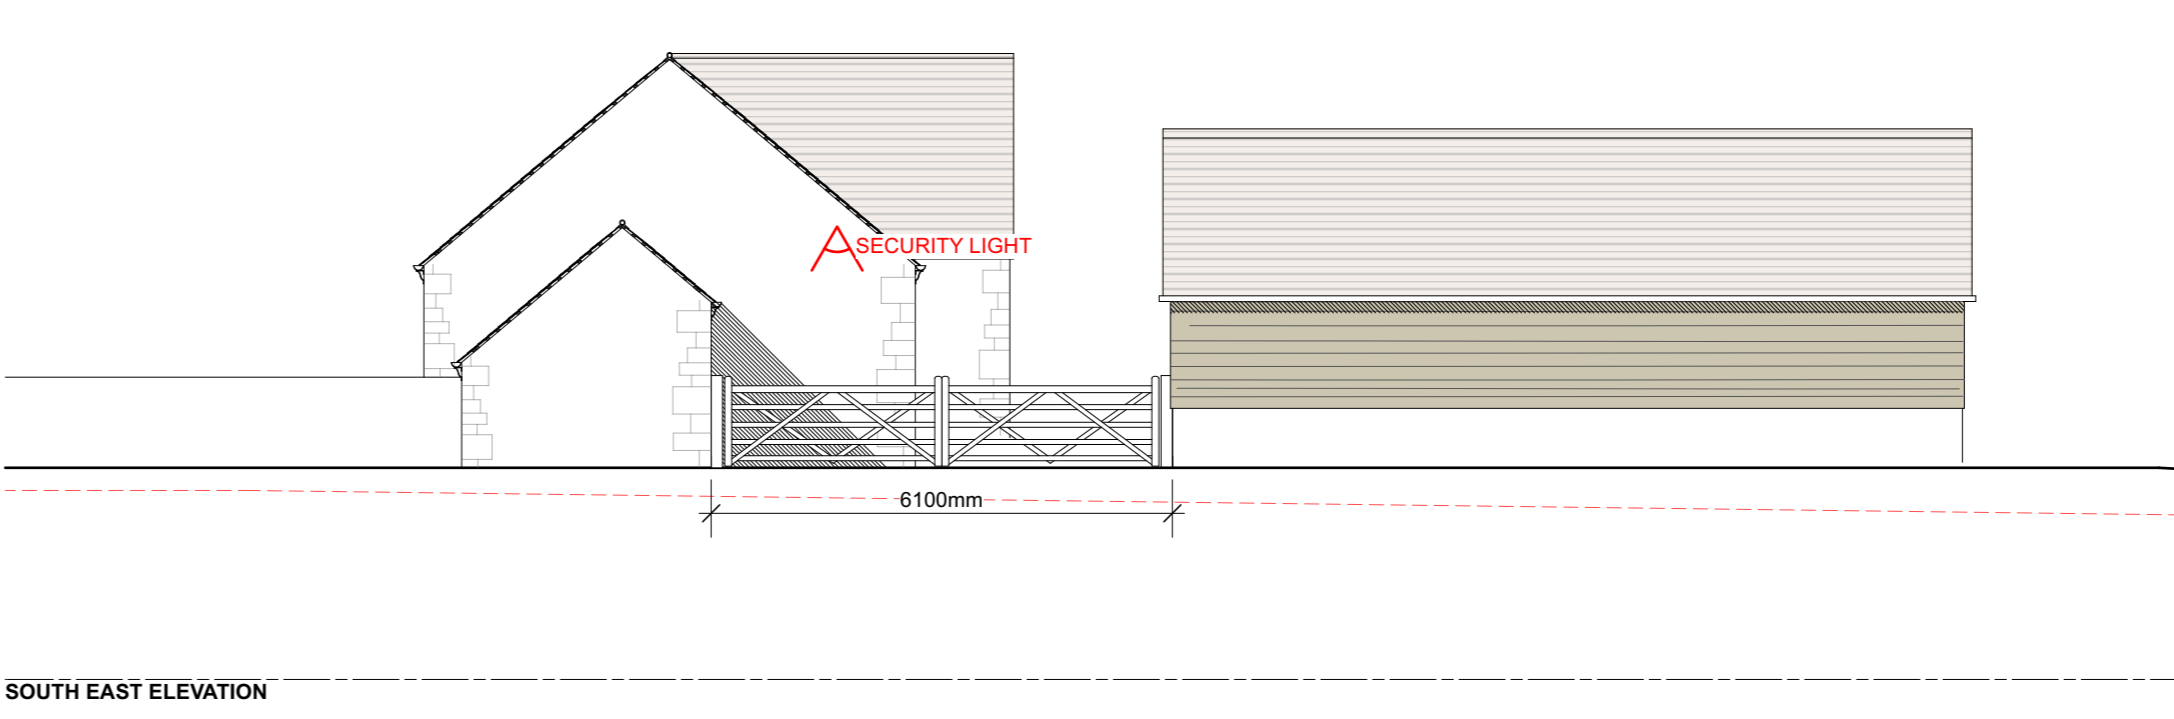
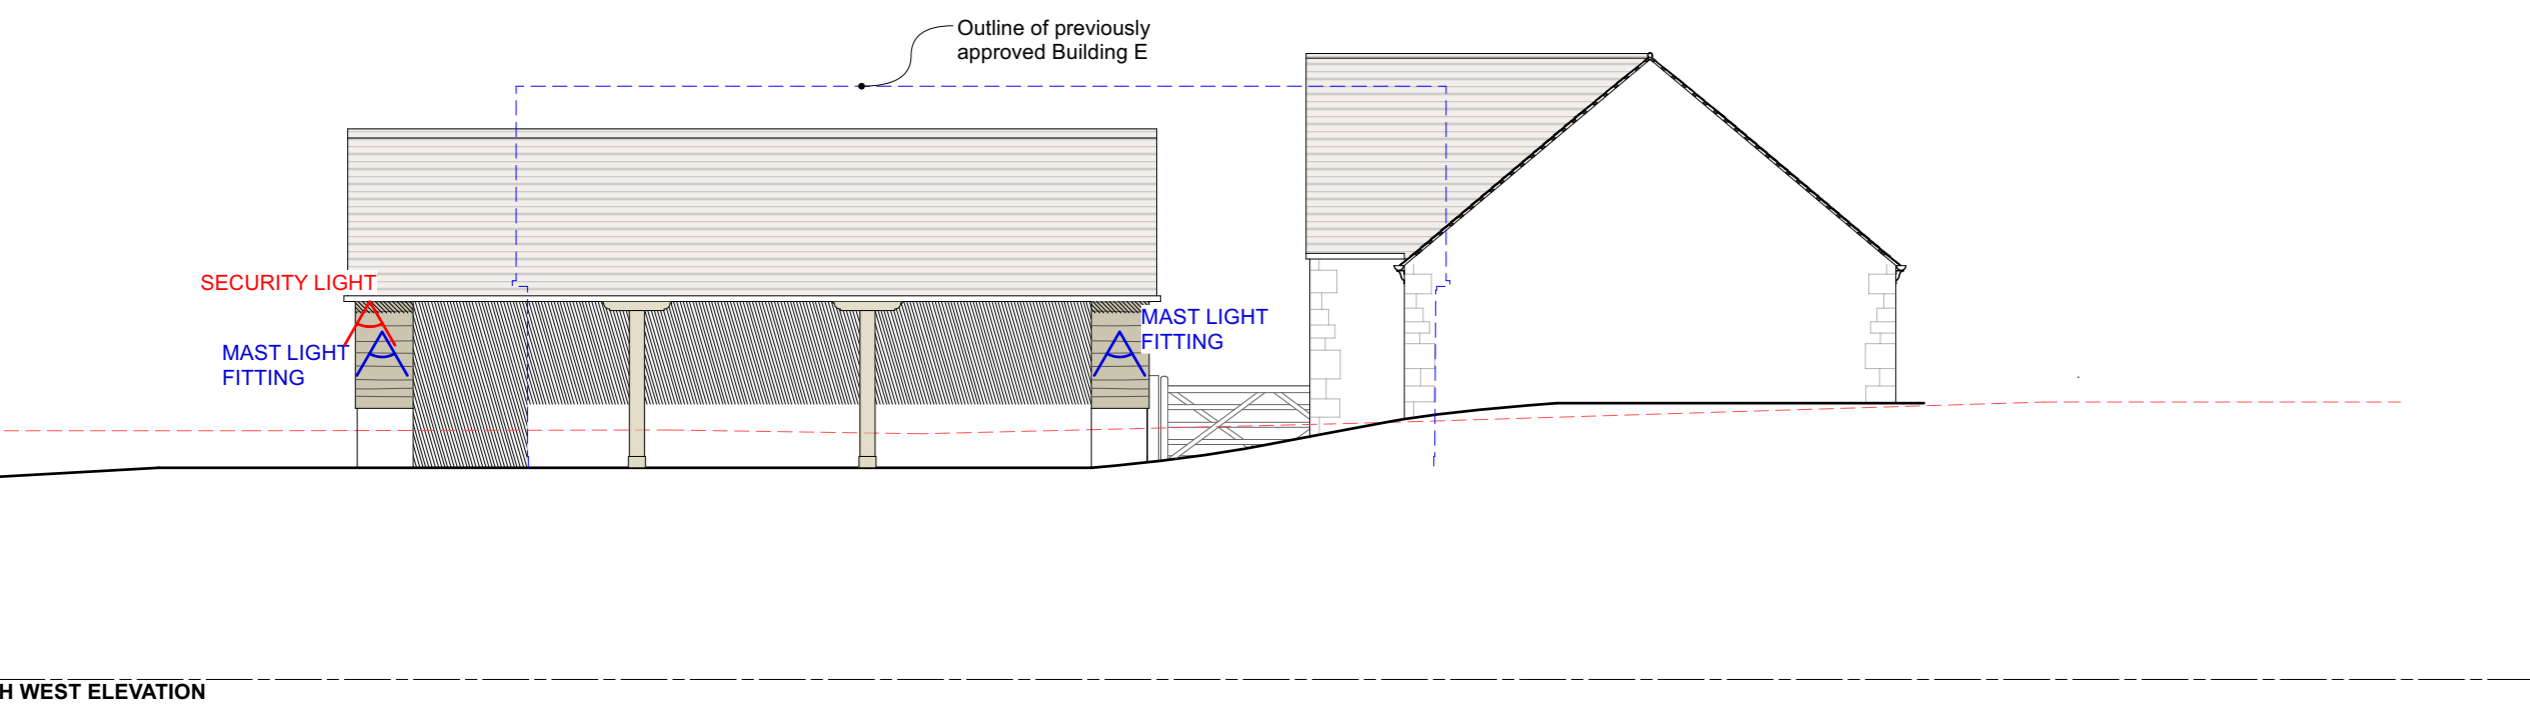


**General Notes:**

1. This drawing is to be read in conjunction with other consultants drawings
2. Check site conditions prior to commencement of work
3. Discrepancies must be reported directly to the Architect
4. Do not scale off drawing, use figured dimensions only
5. This drawing may be issued in colour, and may be a non-standard paper size

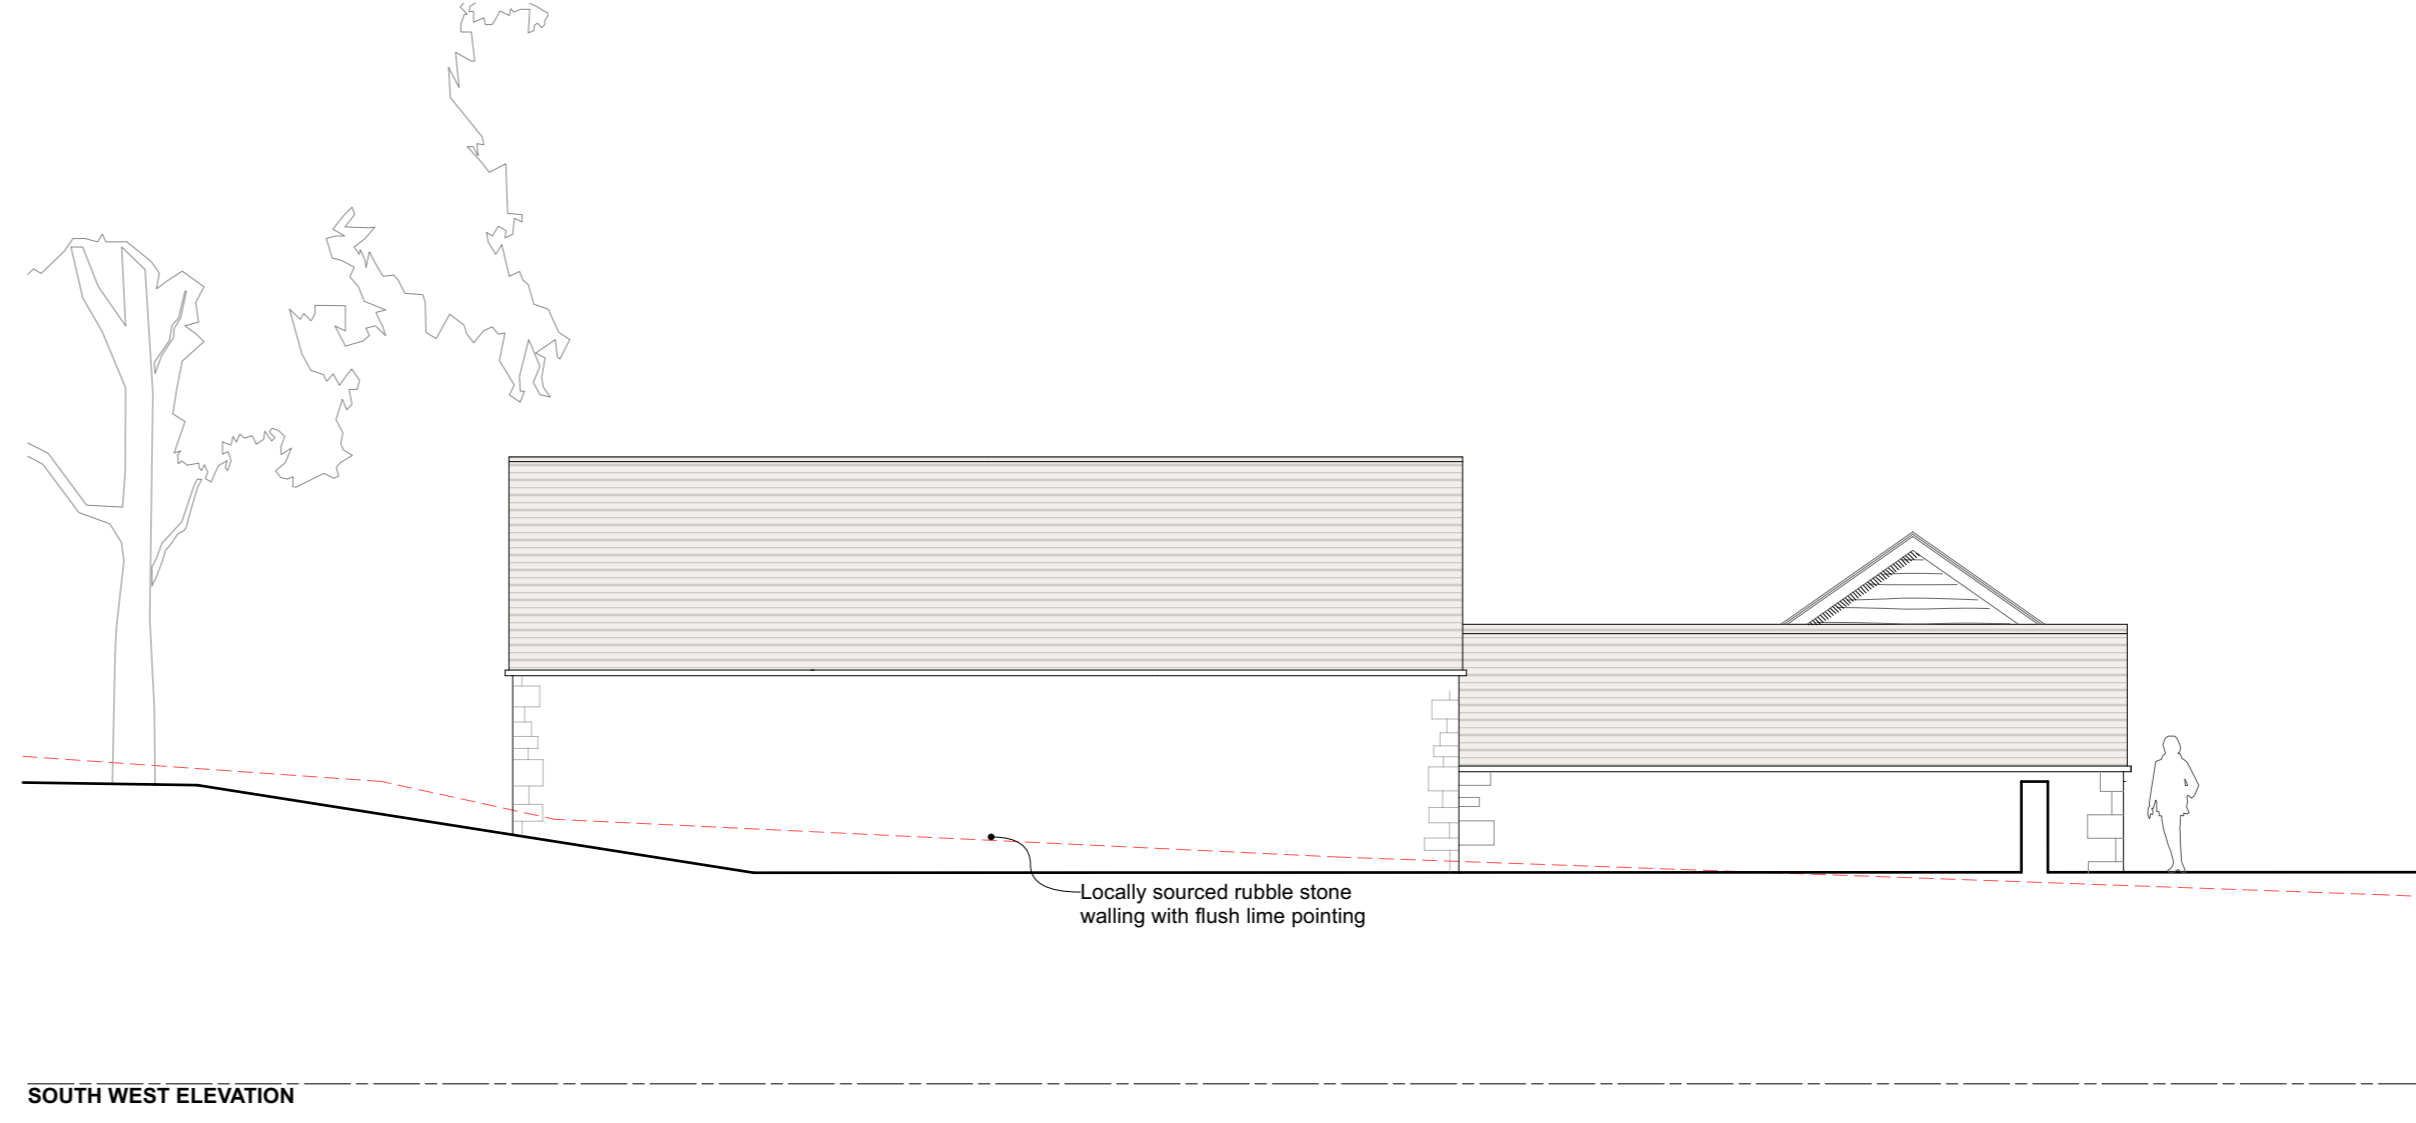

EXAMPLE IMAGE OF THE EXTERNAL MAST LIGHTS

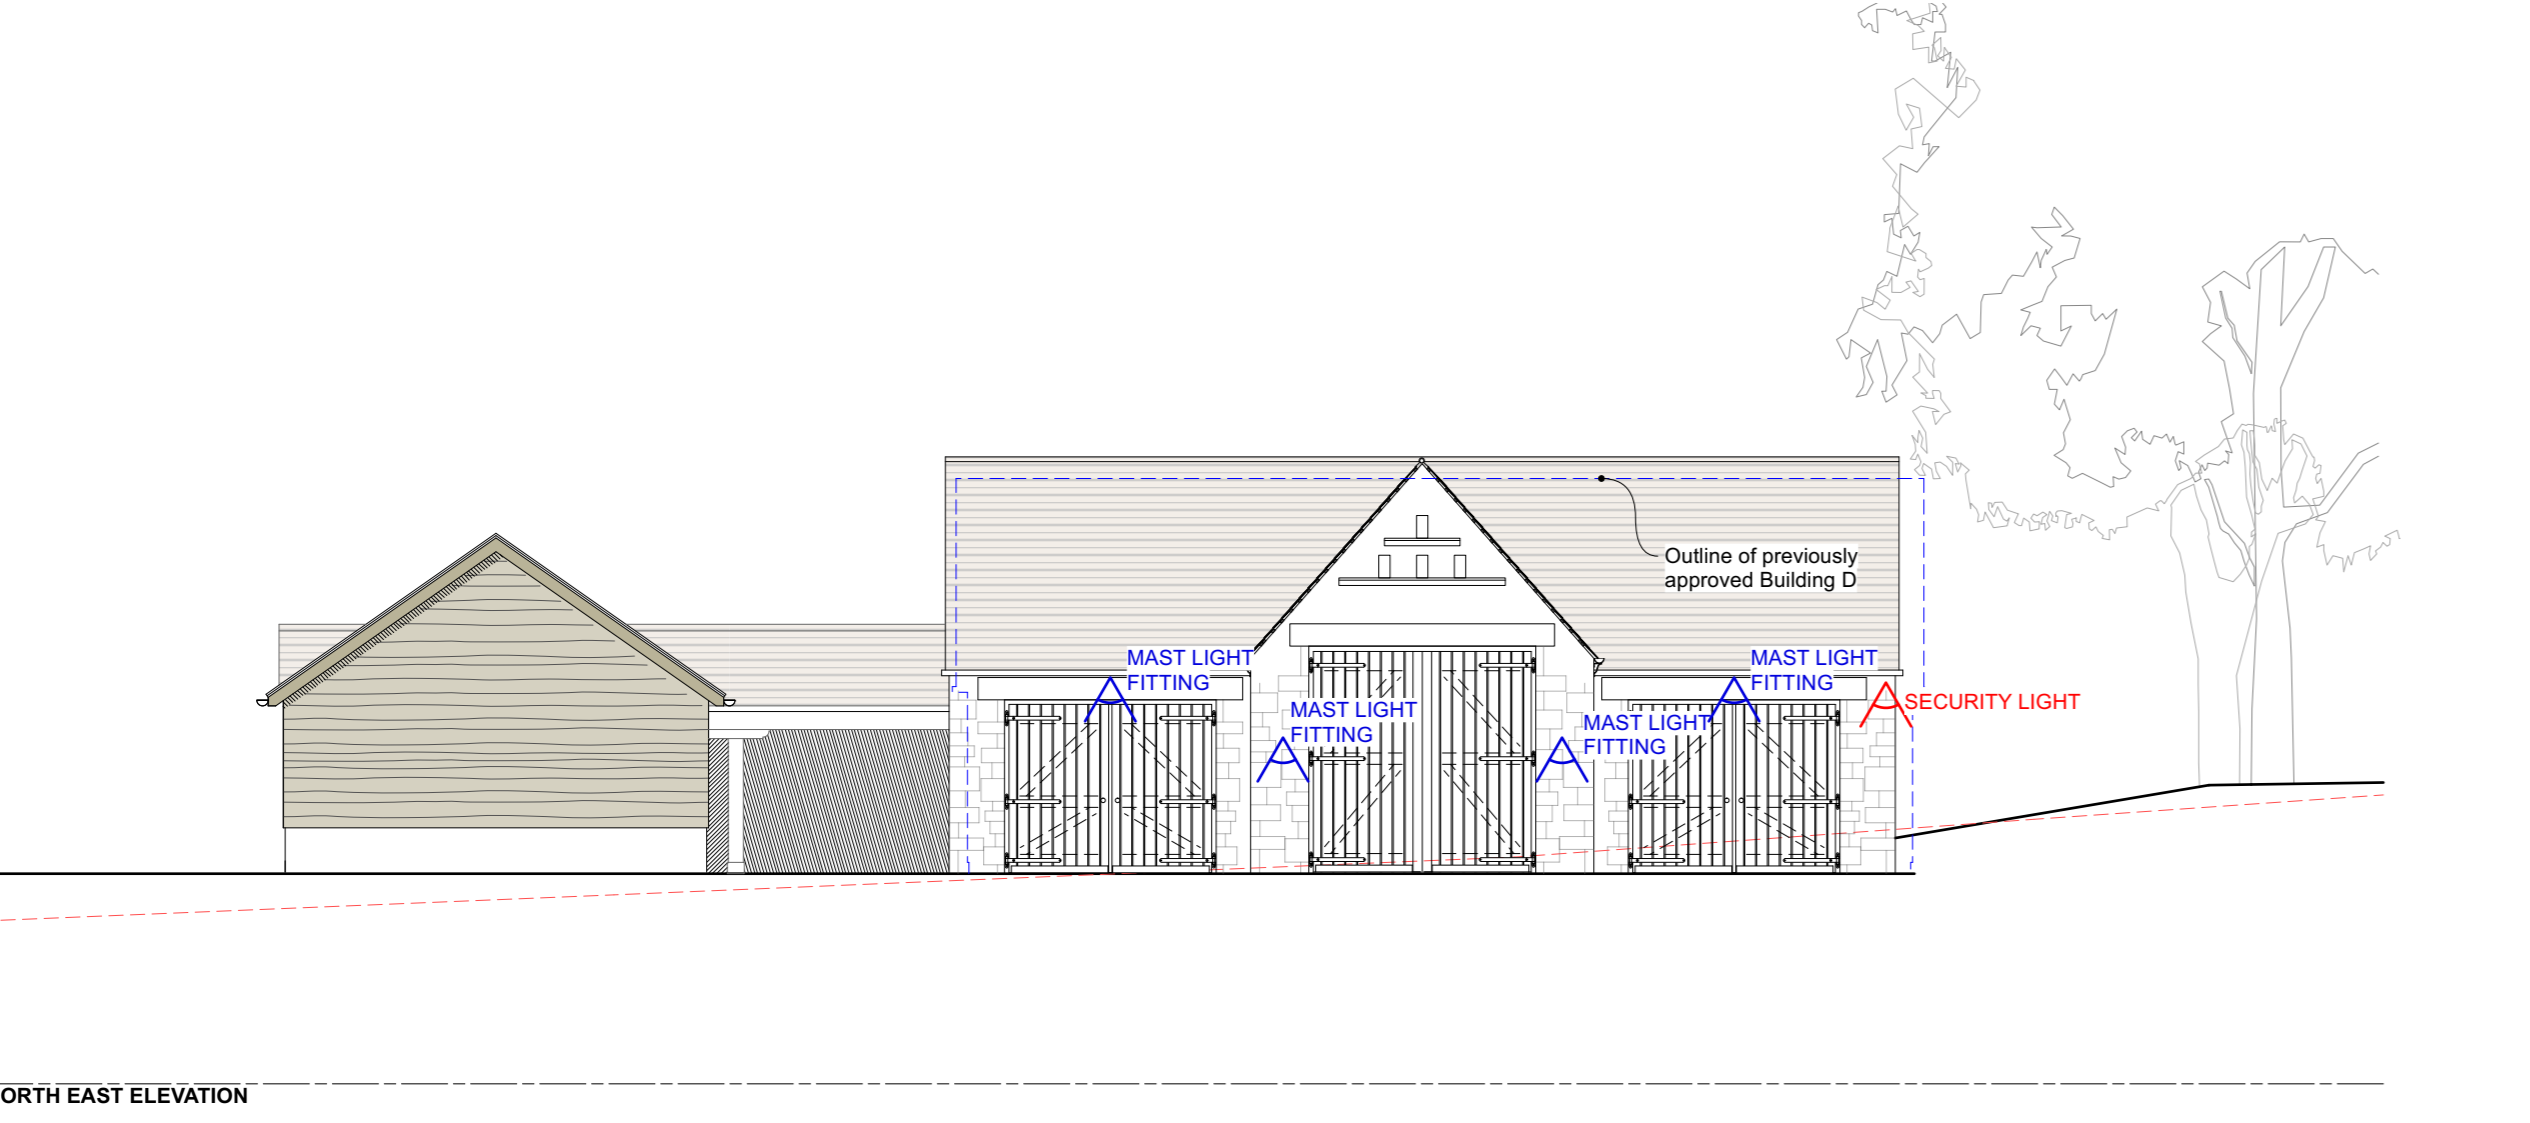

Rev	Date	Notes	Drawn
A	17/02/21	Planning Issue	MB
Scale 1 : 100 @ A1			
QA Serial Number		59687	
Project Address		Pudlicote Estate, Nr Chilson, Chipping Norton	
Project Description		Alterations and Extensions to existing barns	
Drawing Title		Planning Condition - External Light Positions	
Drawing No.		2435.150	
Rev.		A	

**YIANGOU**  
YIANGOU ARCHITECTS LLP

Dyer House, 3 Dyer Street  
Cirencester, Gloucs, GL7 2PP  
t 01285 888 150  
e architecture@yiangou.com  
w www.yiangou.com