



SITE SECTION A-A

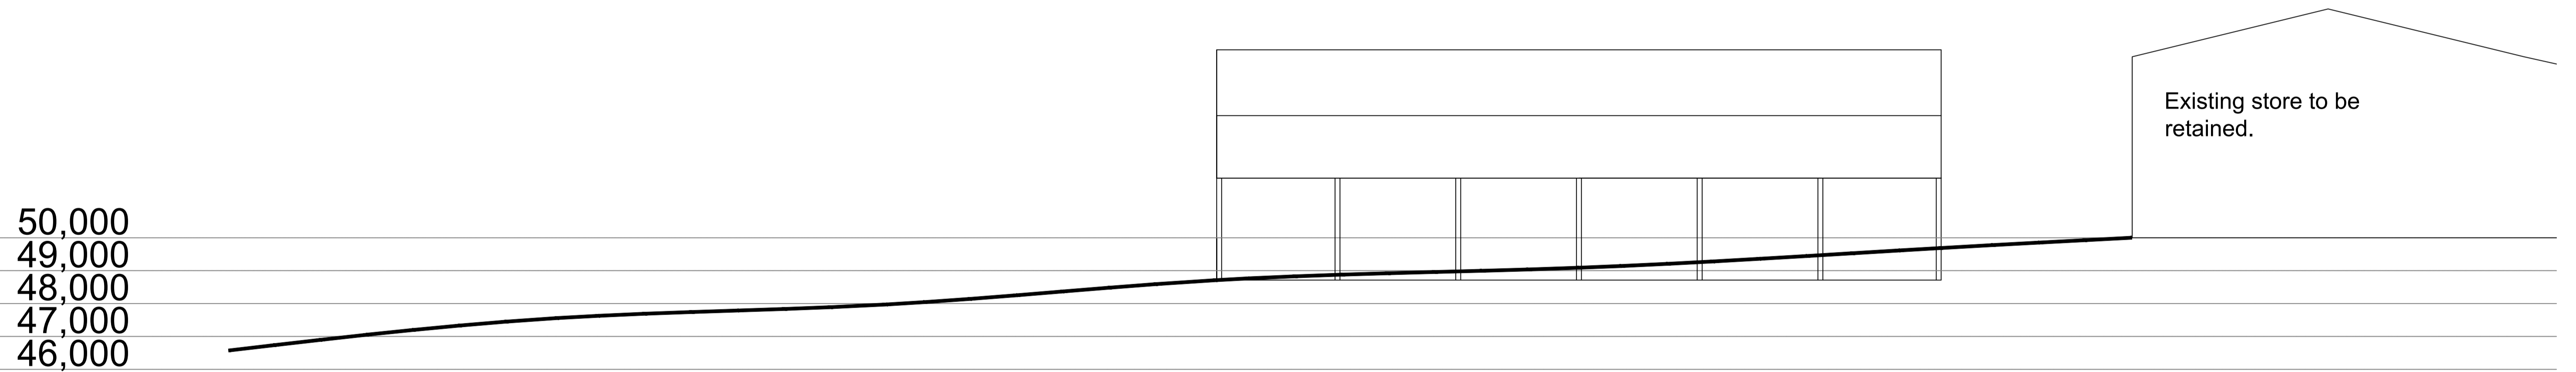

SITE SECTION B-B

 <b>PROPERTY PARTNERS</b> Letting   Energy   Architecture			
<small>Property Partners (Scotland) Ltd          28 Loan Street, Banff AB95 1AS          Tel: 01343 450434 Email: <a href="mailto:banff@propertypartners.scot">banff@propertypartners.scot</a>          Web: <a href="http://www.propertypartners.scot">www.propertypartners.scot</a></small>			
REV.	DATE	BY	DESCRIPTION
A	20/05/21	SA	Client changes
PROJECT:		SCALE:	
Dunstaff, Melrose Farms, Gamrie, Banff		1:100 @ A1	
DRAWING TITLE:			Existing Site Sections
DRAWING NR:			21-311-EX-004A

10 STREET CONFIDENCE. All rights reserved. Disclosure to third parties of this document or any part thereof, or the use of any information contained herein for purposes other than provided for in this document is not permitted, except with the express written permission of Property Partners (Scotland) Ltd.