


- | | | |
|---|--|------------|
| <h1>FOR PLANNING
PERMISSION</h1> | | |
| A | PORCH SIZE & TYPE REVISED, EXTENSION SET
BACK AND GARAGE DOOR HEIGHT REDUCED. | 03/05/2021 |
| Applicant
<div style="text-align: center;"> <p>Mr S. DAVIES</p> <p>2 BIRCHGROVE, TRETHOMAS,</p> <p>CAERPHILLY, CF83 8BQ</p> </div> | | |
| Project Title
<div style="text-align: center;"> <p>PROPOSED DOUBLE/SINGLE</p> <p>STOREY EXTENSION TO SIDE</p> <p>AND PORCH TO FRONT</p> <p>(SHEET 3 OF 3)</p> </div> | | |
| Drawing Title
<div style="text-align: center;"> <p>PROPOSED ELEVATIONS</p> </div> | | |
| Original
Size
<div style="text-align: center;">A1</div> | Scale
<div style="text-align: center;">AS SHOWN</div> | |
| Date
<div style="text-align: center;">MAR 2020</div> | Drawing number
<div style="text-align: center;">SD/102A</div> | |

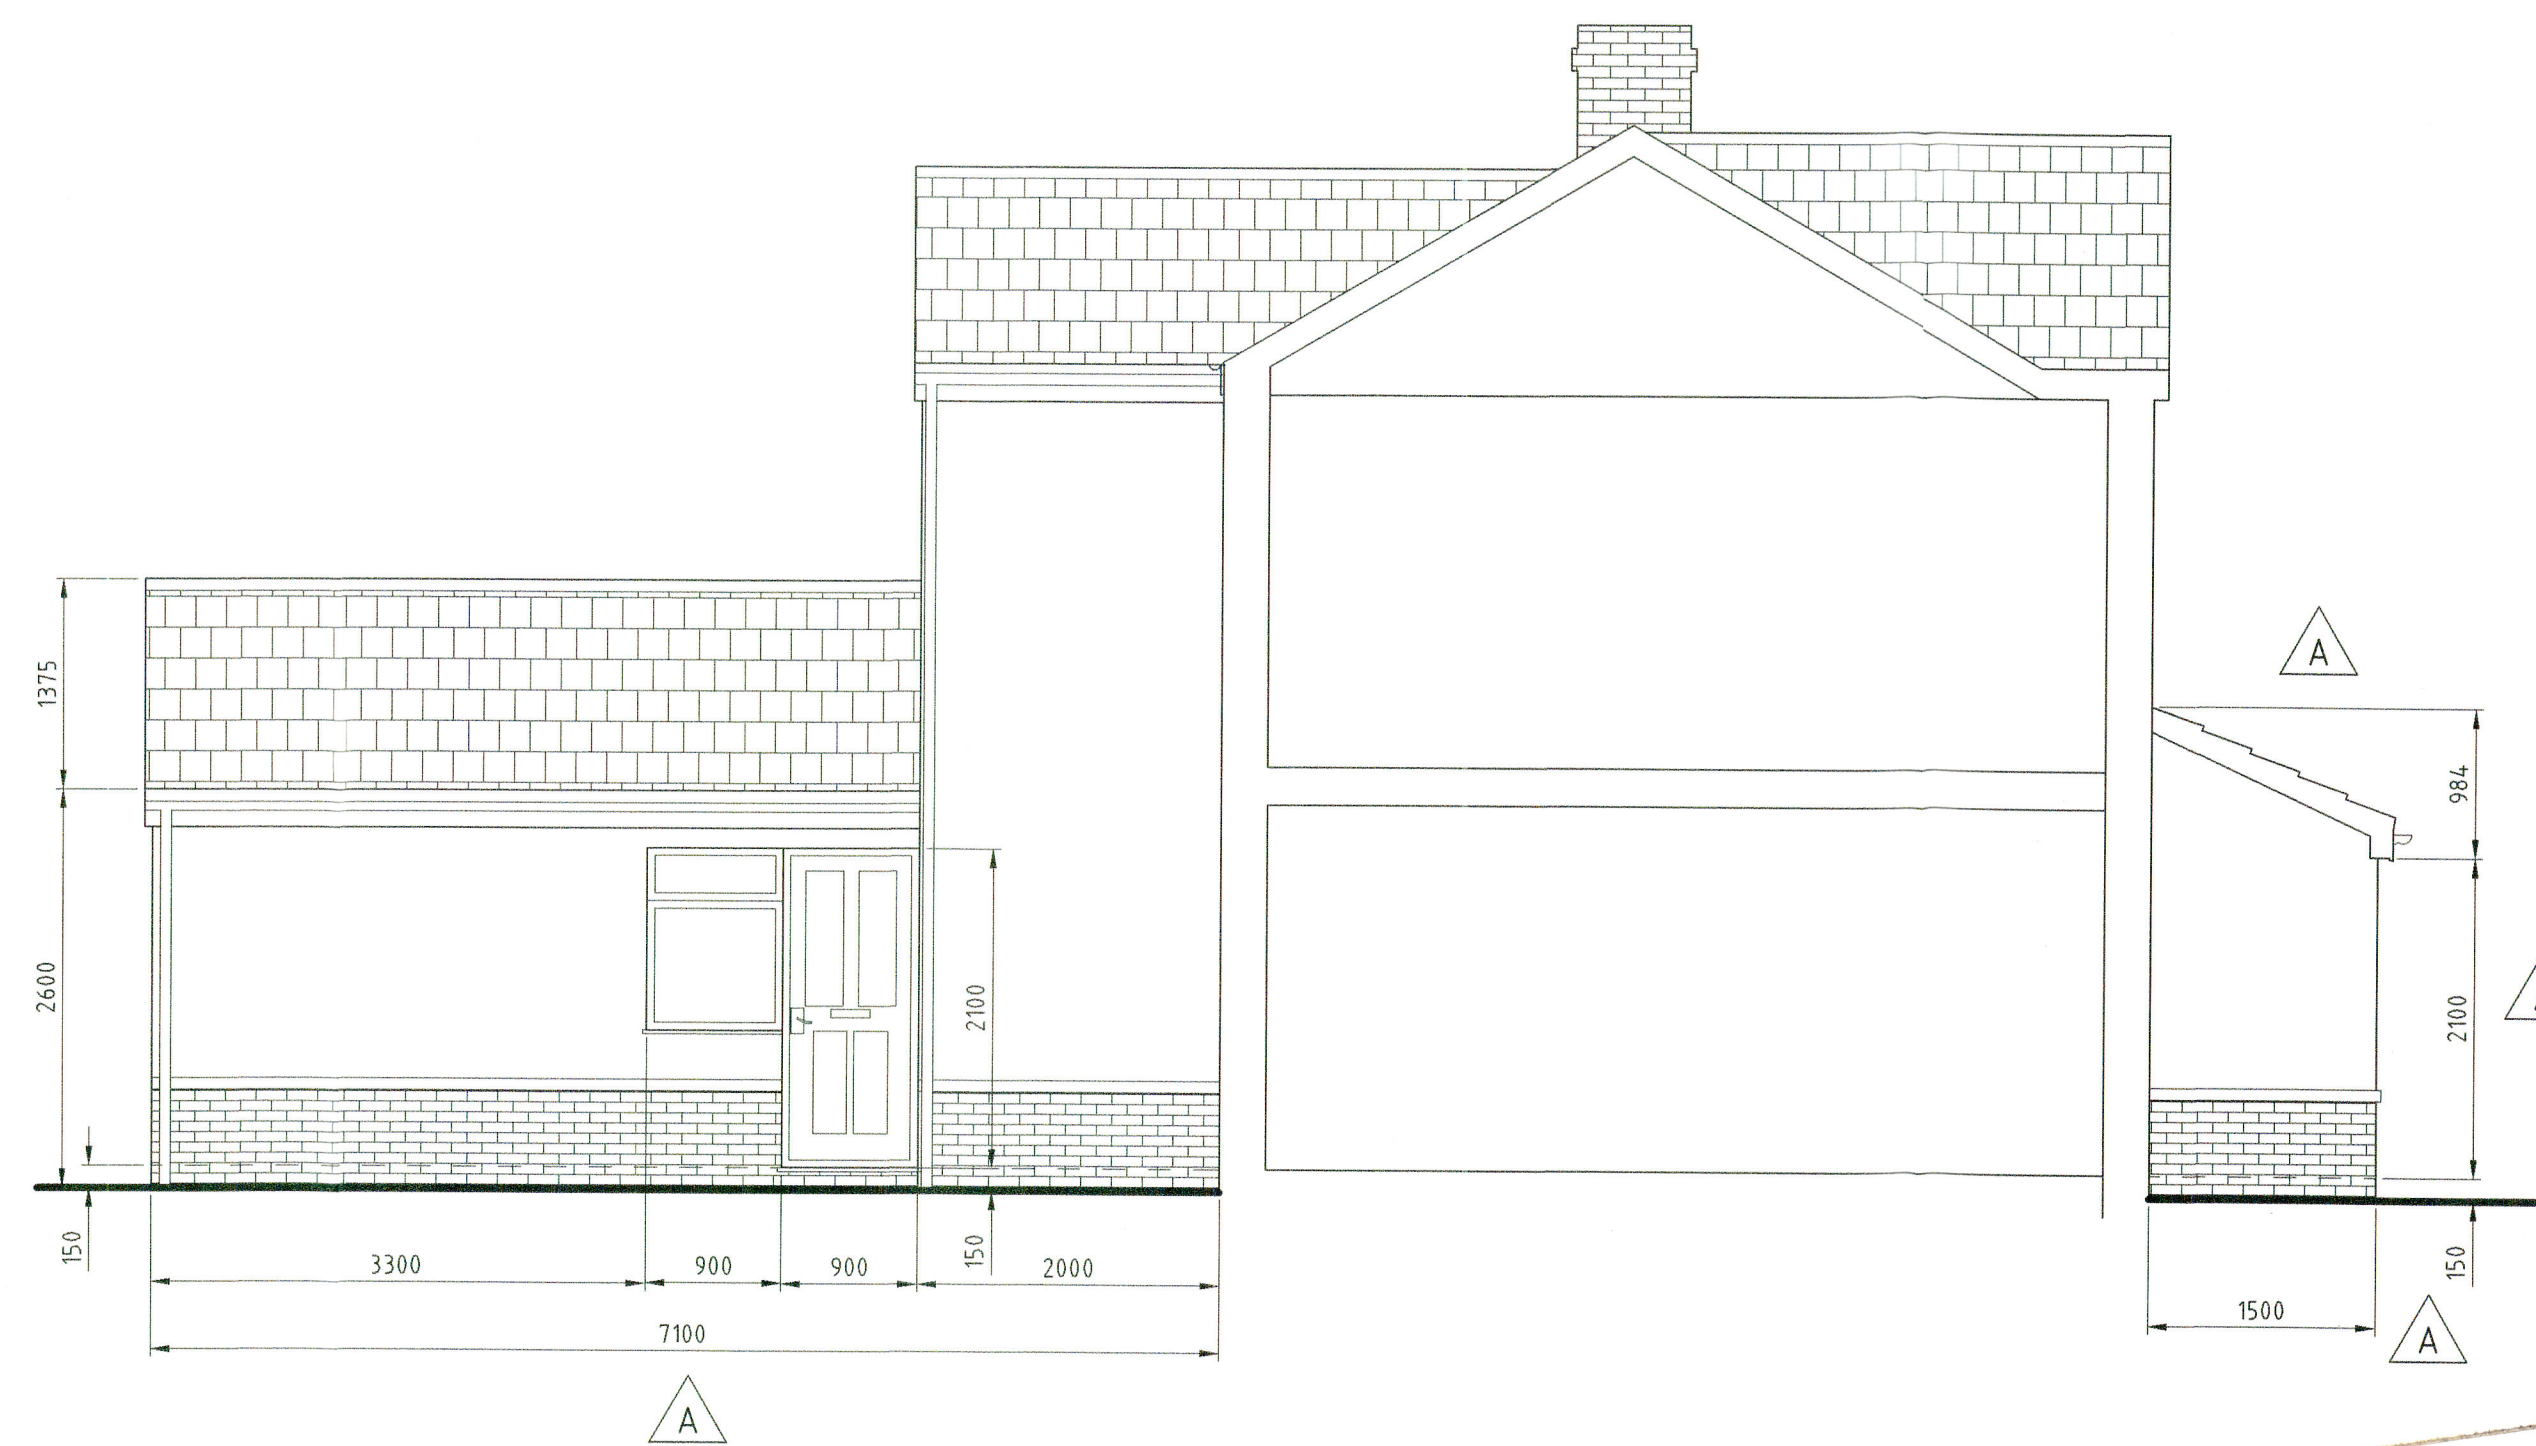

PROPOSED SIDE ELEVATION
1:50

Caerphilly County Borough Council
17 MAY 2021
Planning Services