


**IMPORTANT**

- > © This drawing is copyright and remains the property of this practice
- > Do not scale this drawing
- > All dimensions to be checked on site
- > Positions of existing services to be confirmed prior to proceeding


**REVISION STATUS**

- S Information issued for feasibility or scheme design.
  - T Information issued for tender purposes only.
  - C Information issued for Construction.
- NE: Only those drawings containing a C revision to be used for construction.

**NOTES**

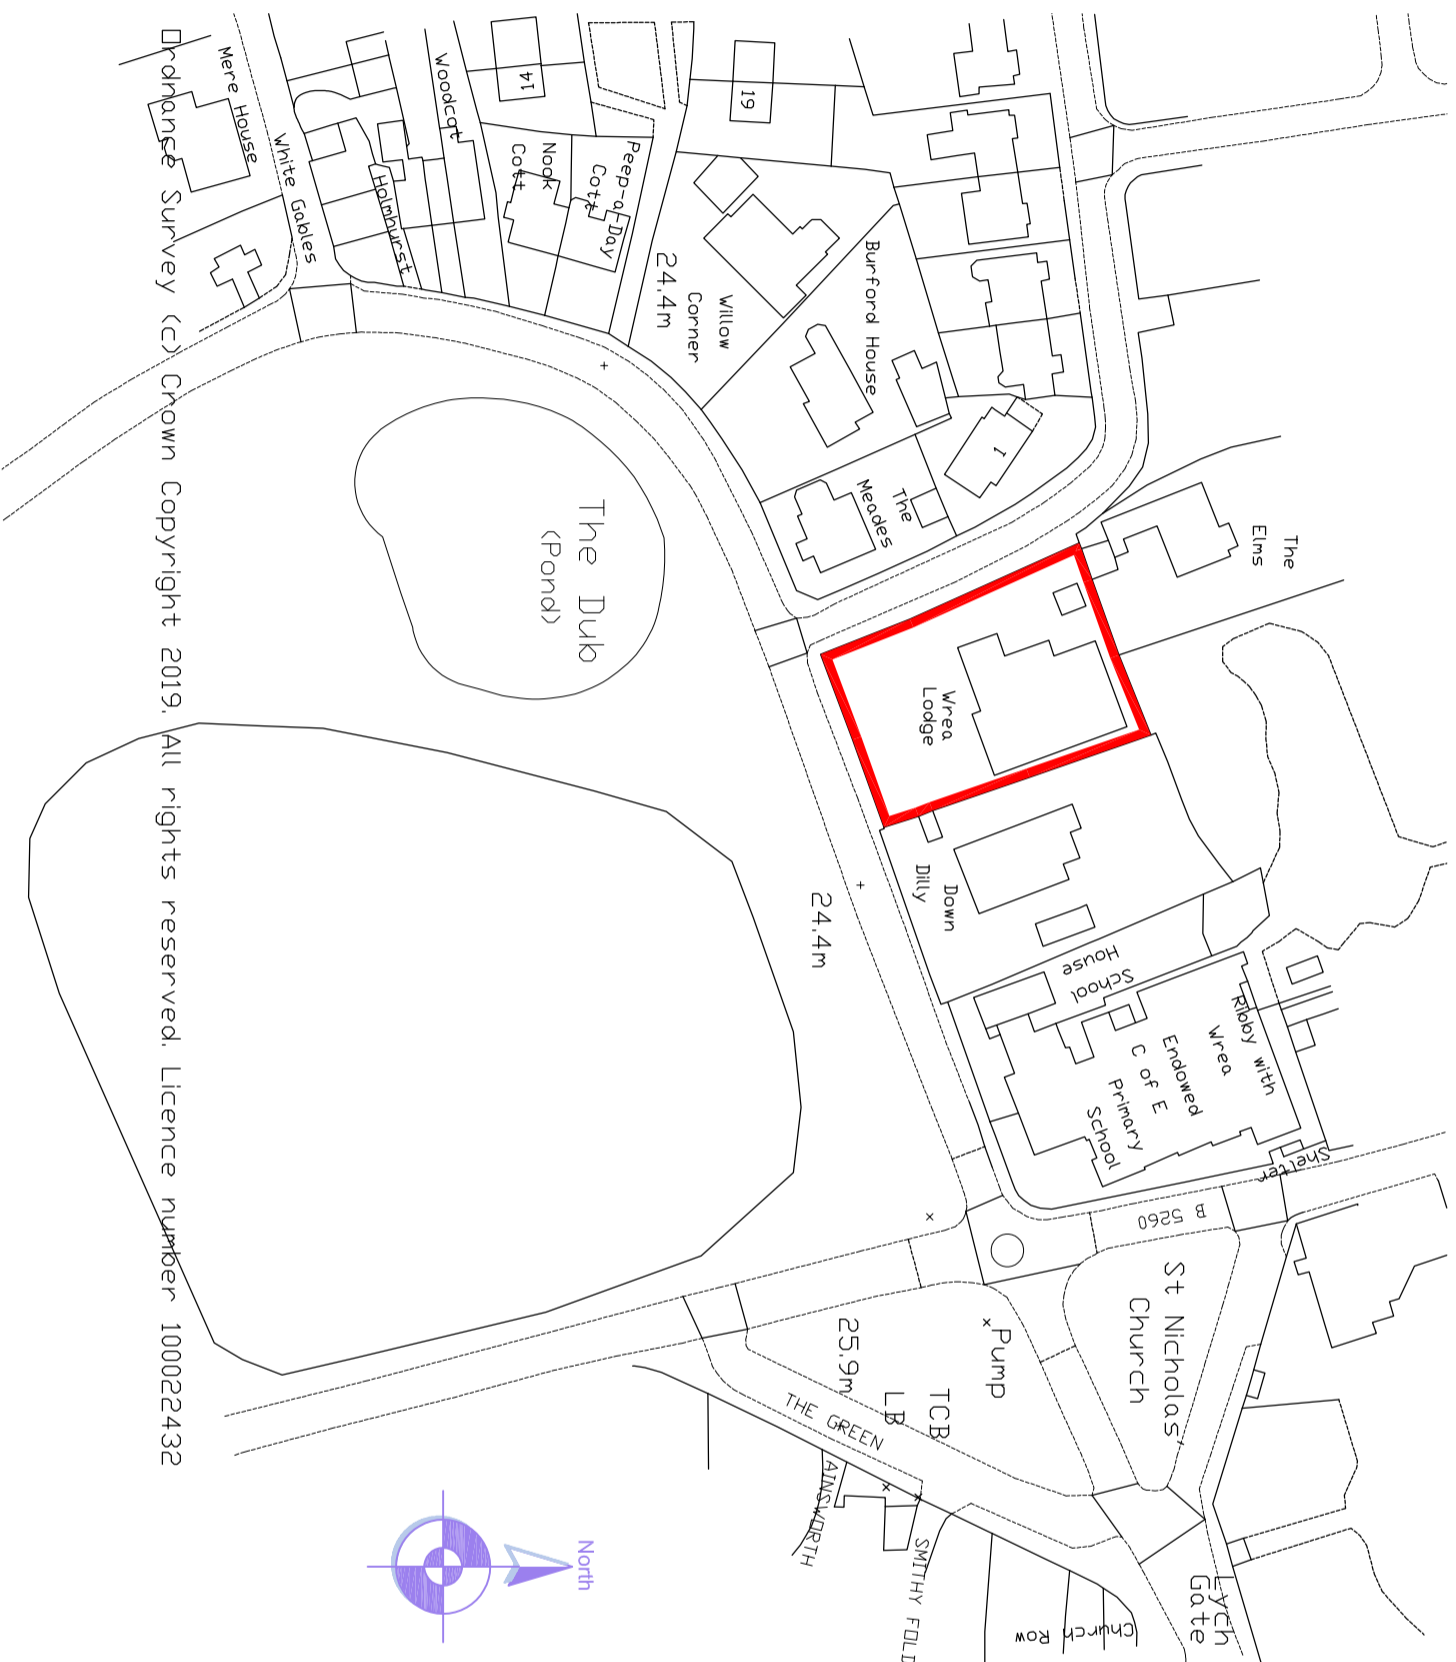

Dr. Orange Survey (C) Crown Copyright 2019. All rights reserved. Licence number 100022432

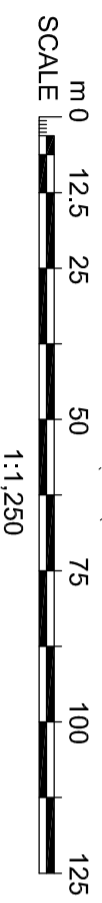

> REVISION | > DATE | > DESCRIPTION

> CLIENT  
Mr S Rigby  
Wrea Lodge

> PROJECT  
Retrospective Application For  
Boundary Wall

> DRAWING TITLE  
Location Plan

> SCALE | > DATE | > DRAWN | > CHECKED  
1:1250@A3 | Sept '19 | PRH | PRH

> DRG. NO. | > REVISION  
EAD\_060\_001 |

Evolve Architectural Design Ltd  
2 St Matthews School House  
Stanhill Lane  
Oswaldtwistle  
Accrington  
Lancashire BB5 4PZ  
T 01254 469702  
M 07337 592102  
E pau@evolvead.co.uk  
www.evolvead.co.uk

