
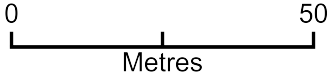


Location Plan

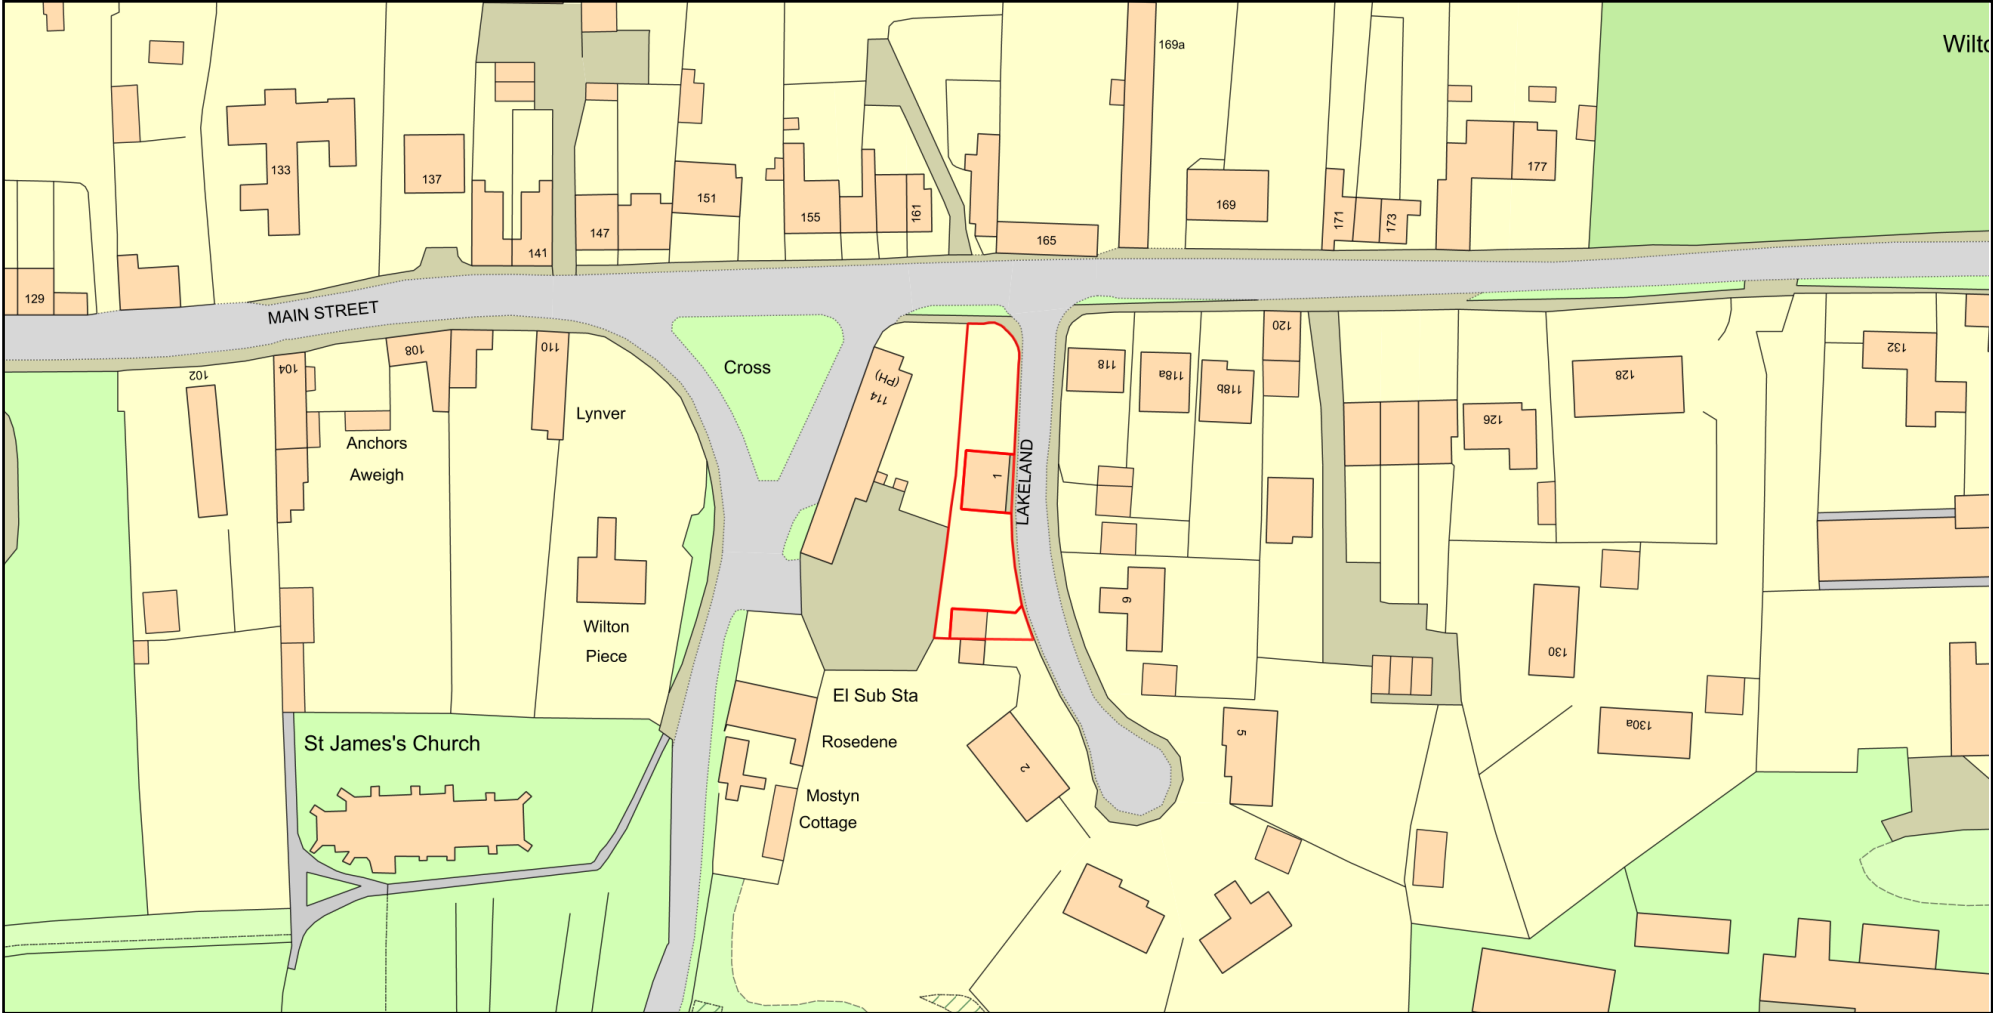

Plan Produced for: **Boundary Wall**

Date Produced: 27 Apr 2021

Plan Reference Number: TQRQM21117190847428

Scale: 1:1250 @ A4