


Drawing 01

KEY

■ 450mm Wide x 330mm Deep Brick pillar

□ 520mm wide x 450mm Deep Brick pillars

||| Brick wall with Black Metal railings

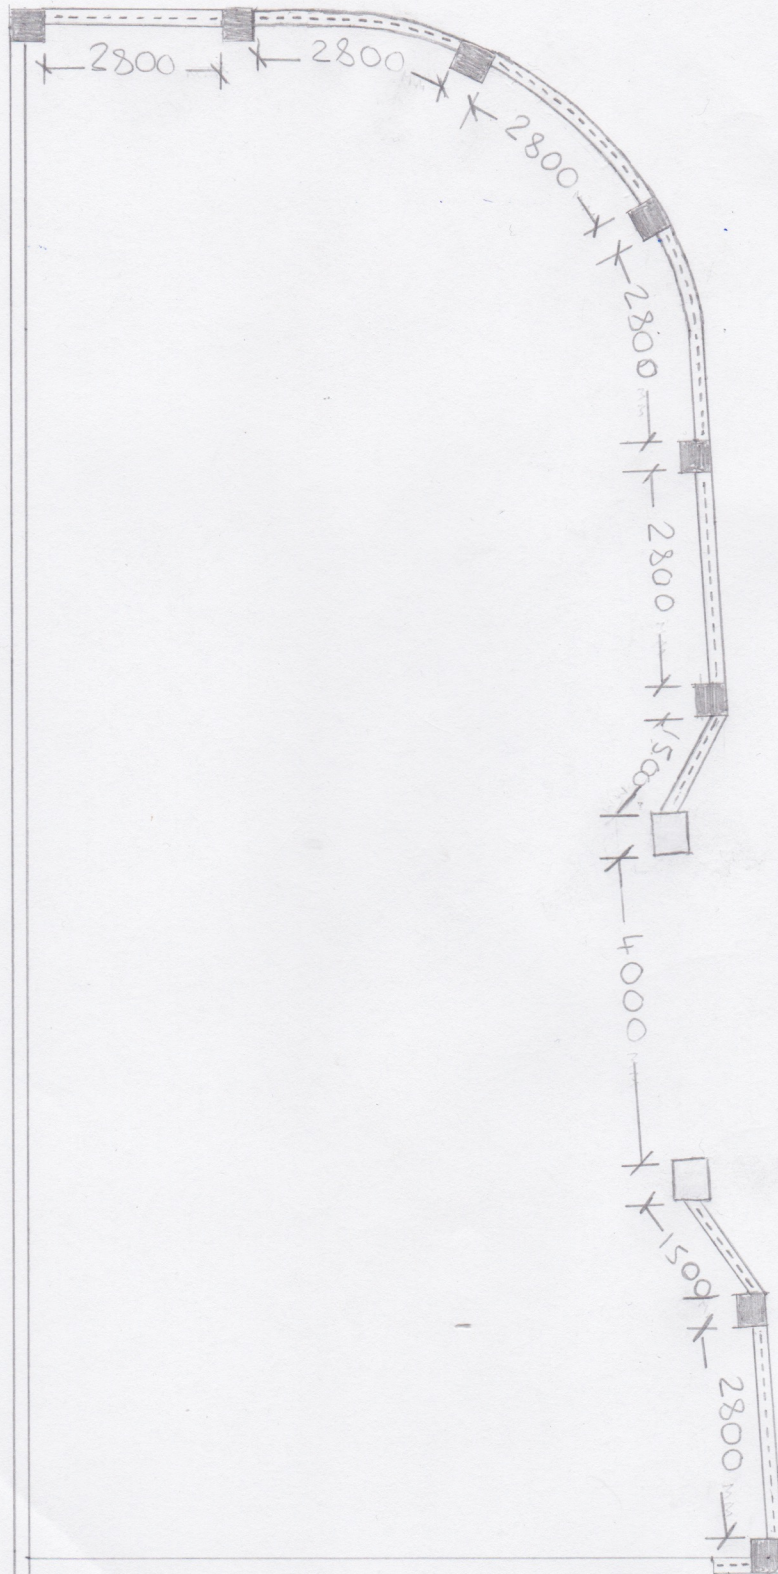

1 Lakelands

Scale = 1:100