



NOTES:  
 Broken lines indicates partitions doors and fittings to be removed  
 Broken line indicates extent of alterations

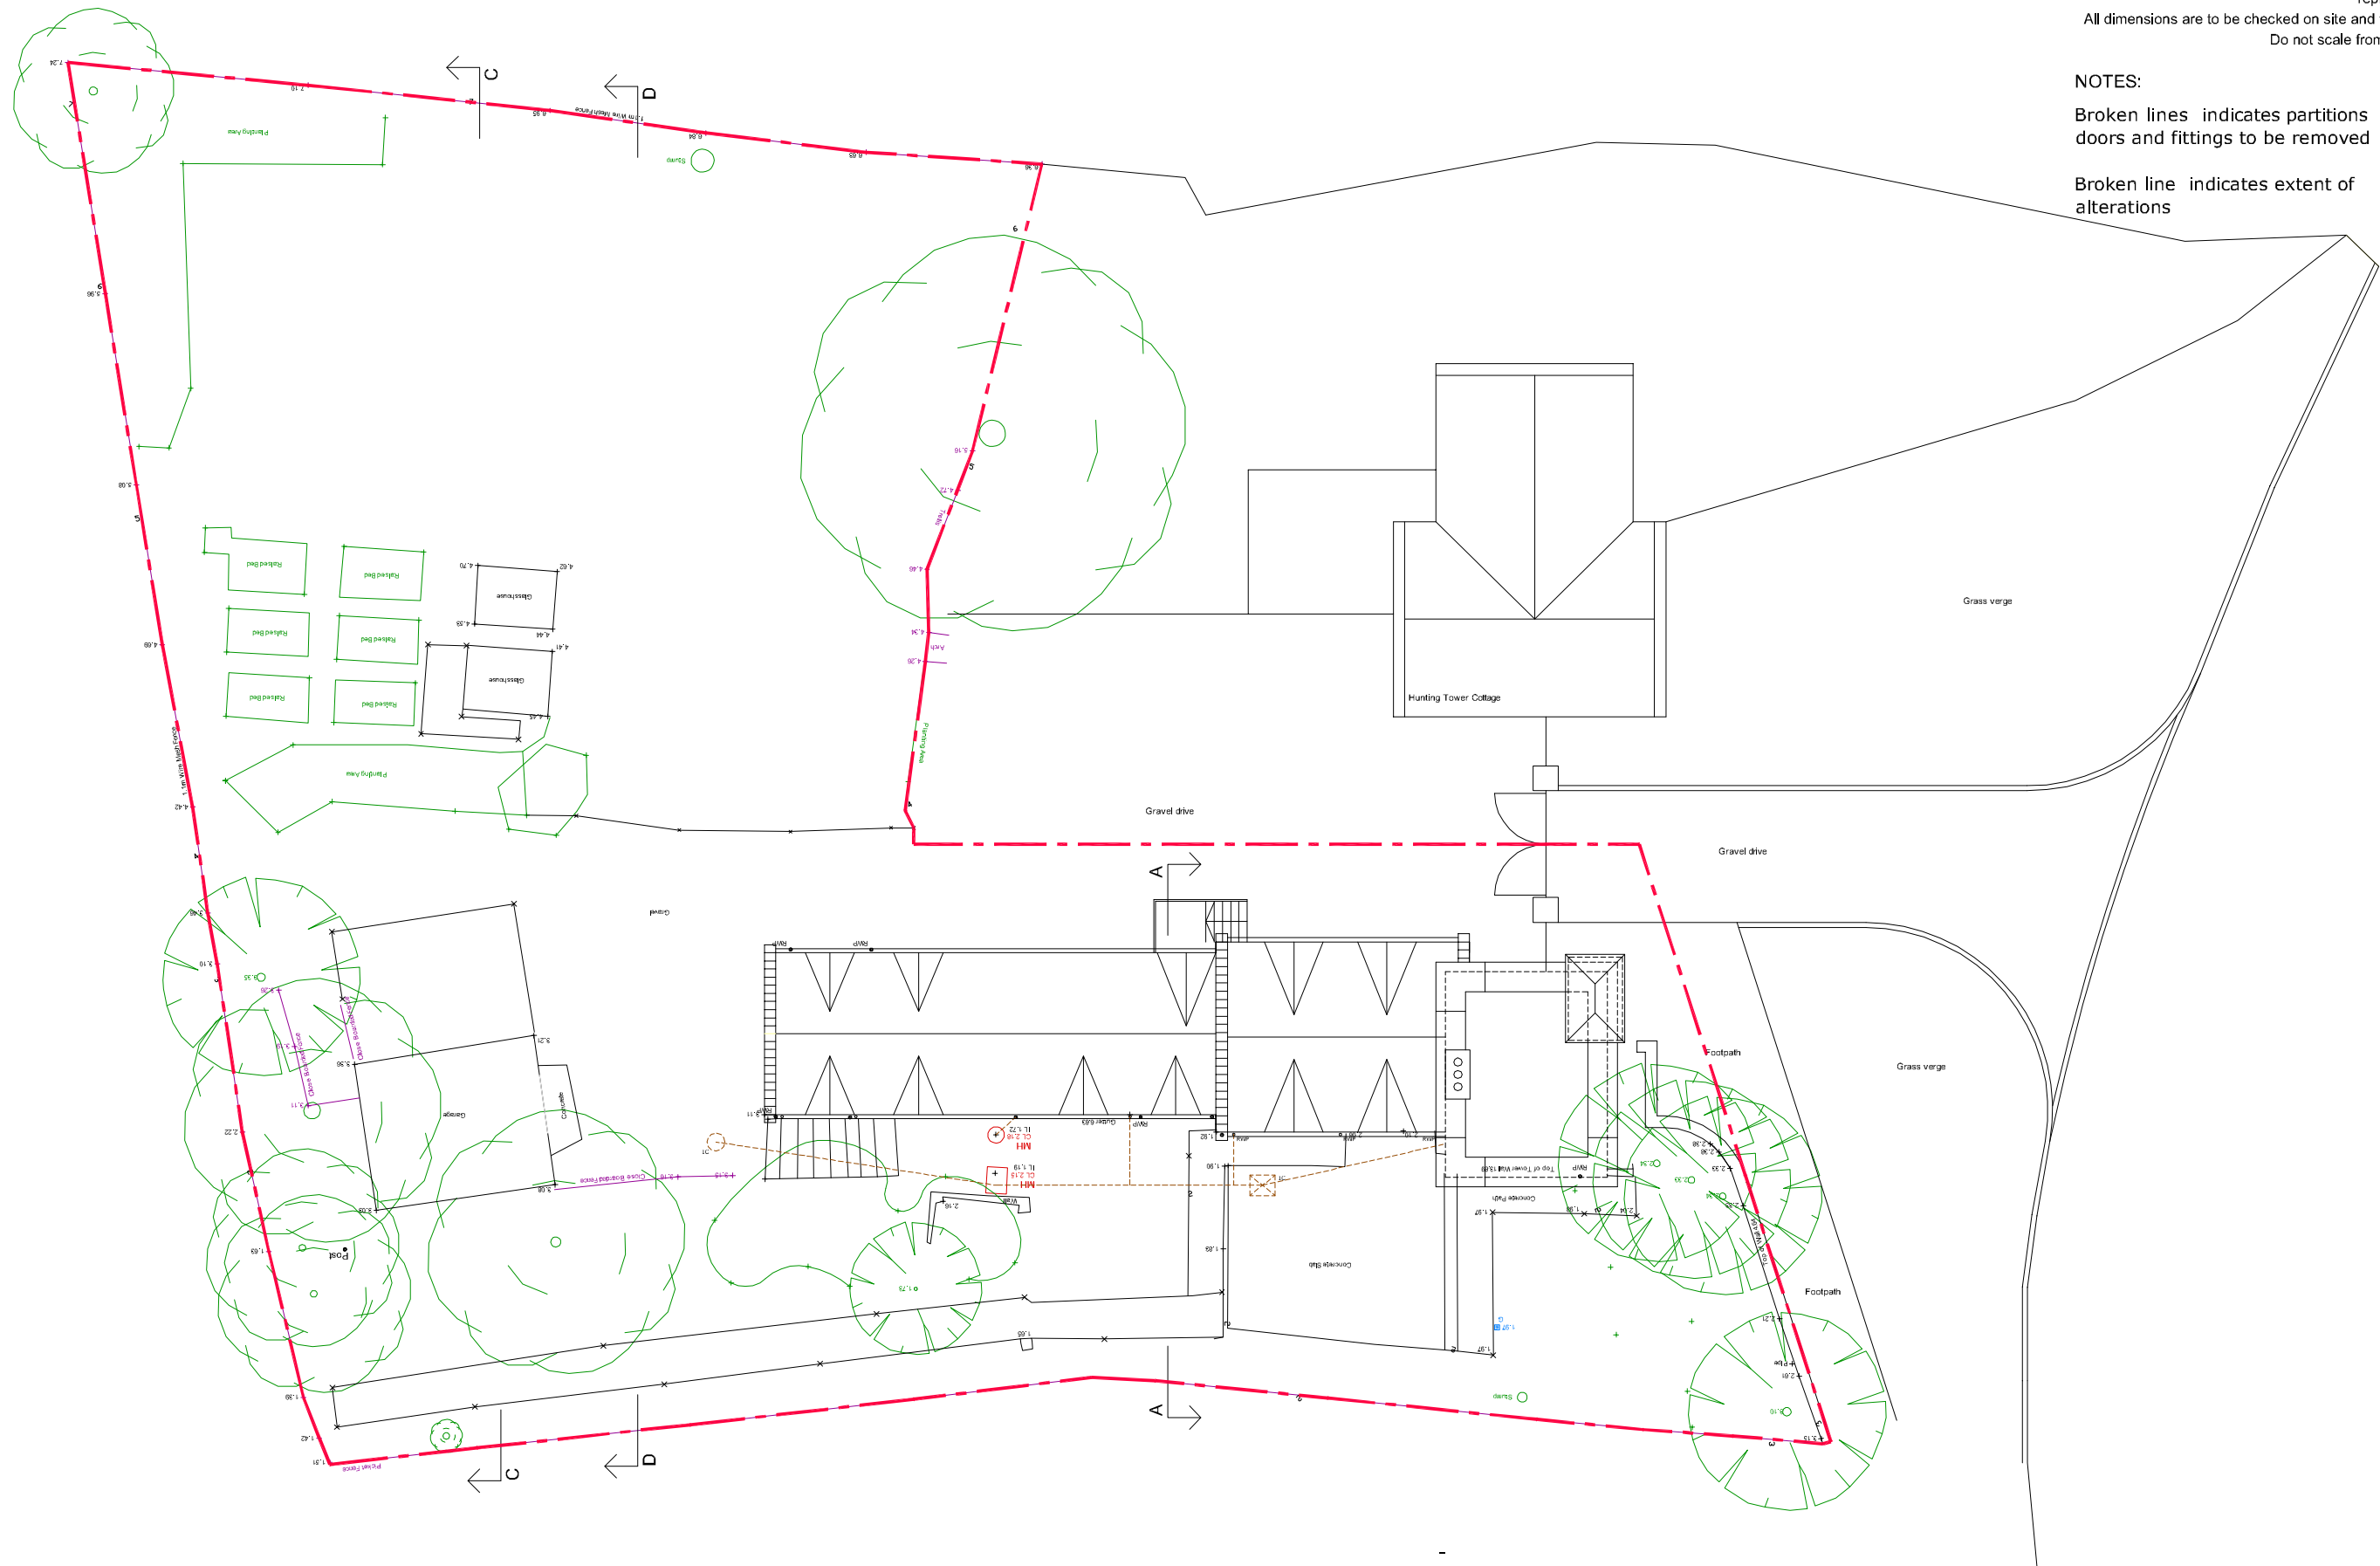

**EXISTING SITE/ROOF LAYOUT**  
 1:200@A3

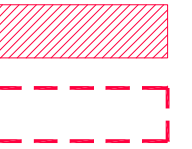

NO.	INIT.	DATE	REVISION

www.lowcarbonstudio.org **lowcarbonstudio**

CLIENT **MIKE CAUSER**

PROJECT **THE HUNTING TOWER, KIRKNEWTON  
 ALTERATIONS TO EXSITING HOUSE**

Denerigg / West Saltoun / East Lothian / EH34 5EJ / T 01875 341419

TITLE **EXISTING ROOF/SITE LAYOUT**

DRAWN	CHECK	JOB No. /	Drwg No. /	Rev
CC		<b>2239/</b>	<b>111</b>	<b>/ -</b>
SCALE	DATE			
1:200@A3	MAR 21			

mail@lowcarbonstudio.org