


NOTES:

Broken lines indicates partitions doors and fittings to be removed



Broken line indicates extent of alterations

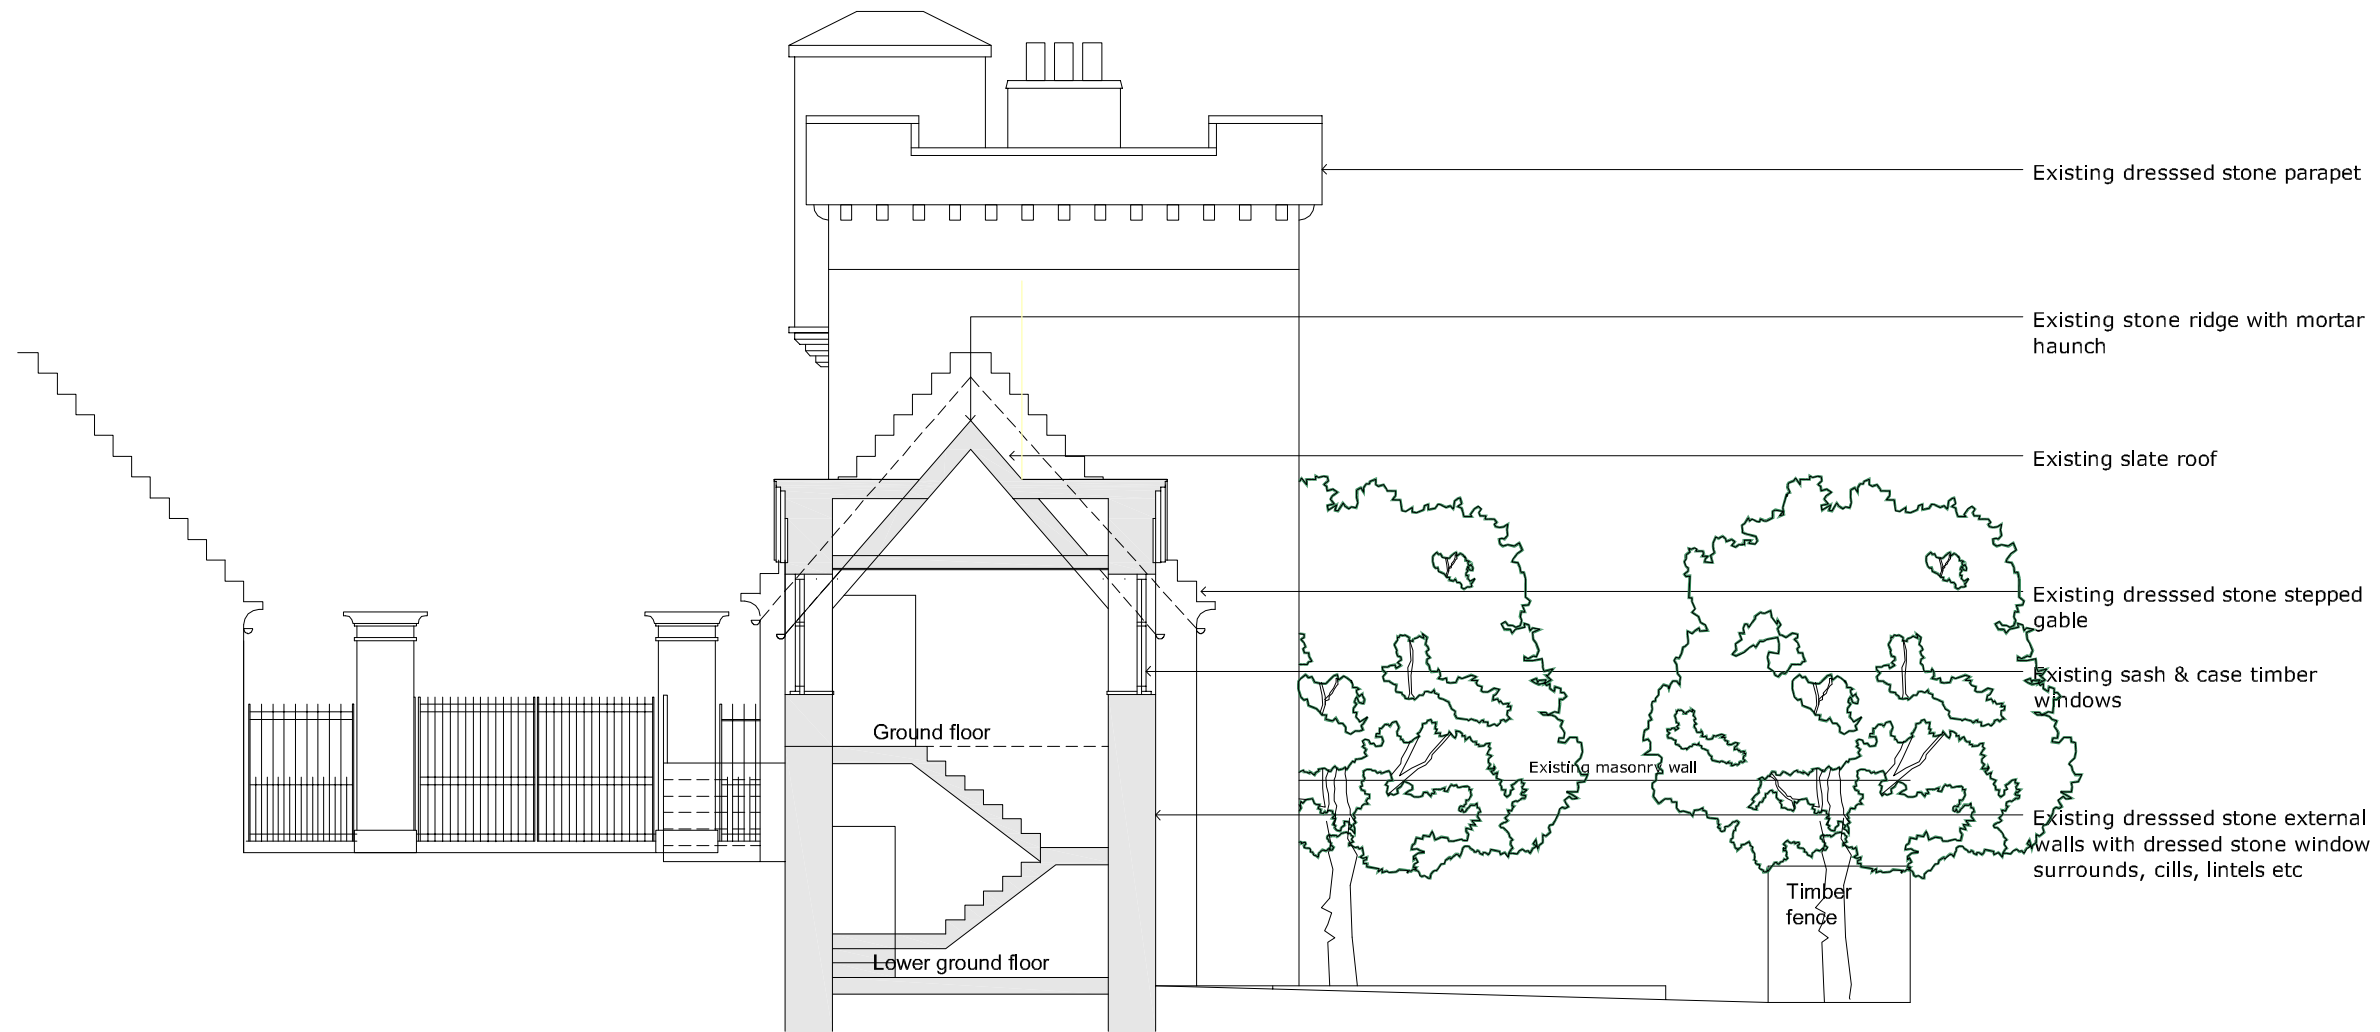

Datum + 0.000m

EXISTING SECTION A-A

1:100@A3



NO.	INIT.	DATE	REVISION

www.lowcarbonstudio.org 

CLIENT MIKE CAUSER

PROJECT THE HUNTING TOWER, KIRKNEWTON
ALTERATIONS TO EXSITING HOUSE

Denerigg / West Saltoun / East Lothian / EH34 5EJ / T 01875 341419

TITLE EXISTING SECTION A-A

DRAWN	CHECK	JOB No. /	Drwg No. /	Rev
CC		2239/	121	/ -
SCALE	DATE			
1:100@A3	MAY 21			

mail@lowcarbonstudio.org