



NOTES:


Hatching indicates extent of alterations

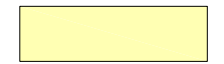

Red hatching indicates partitions, doors and fittings to be removed

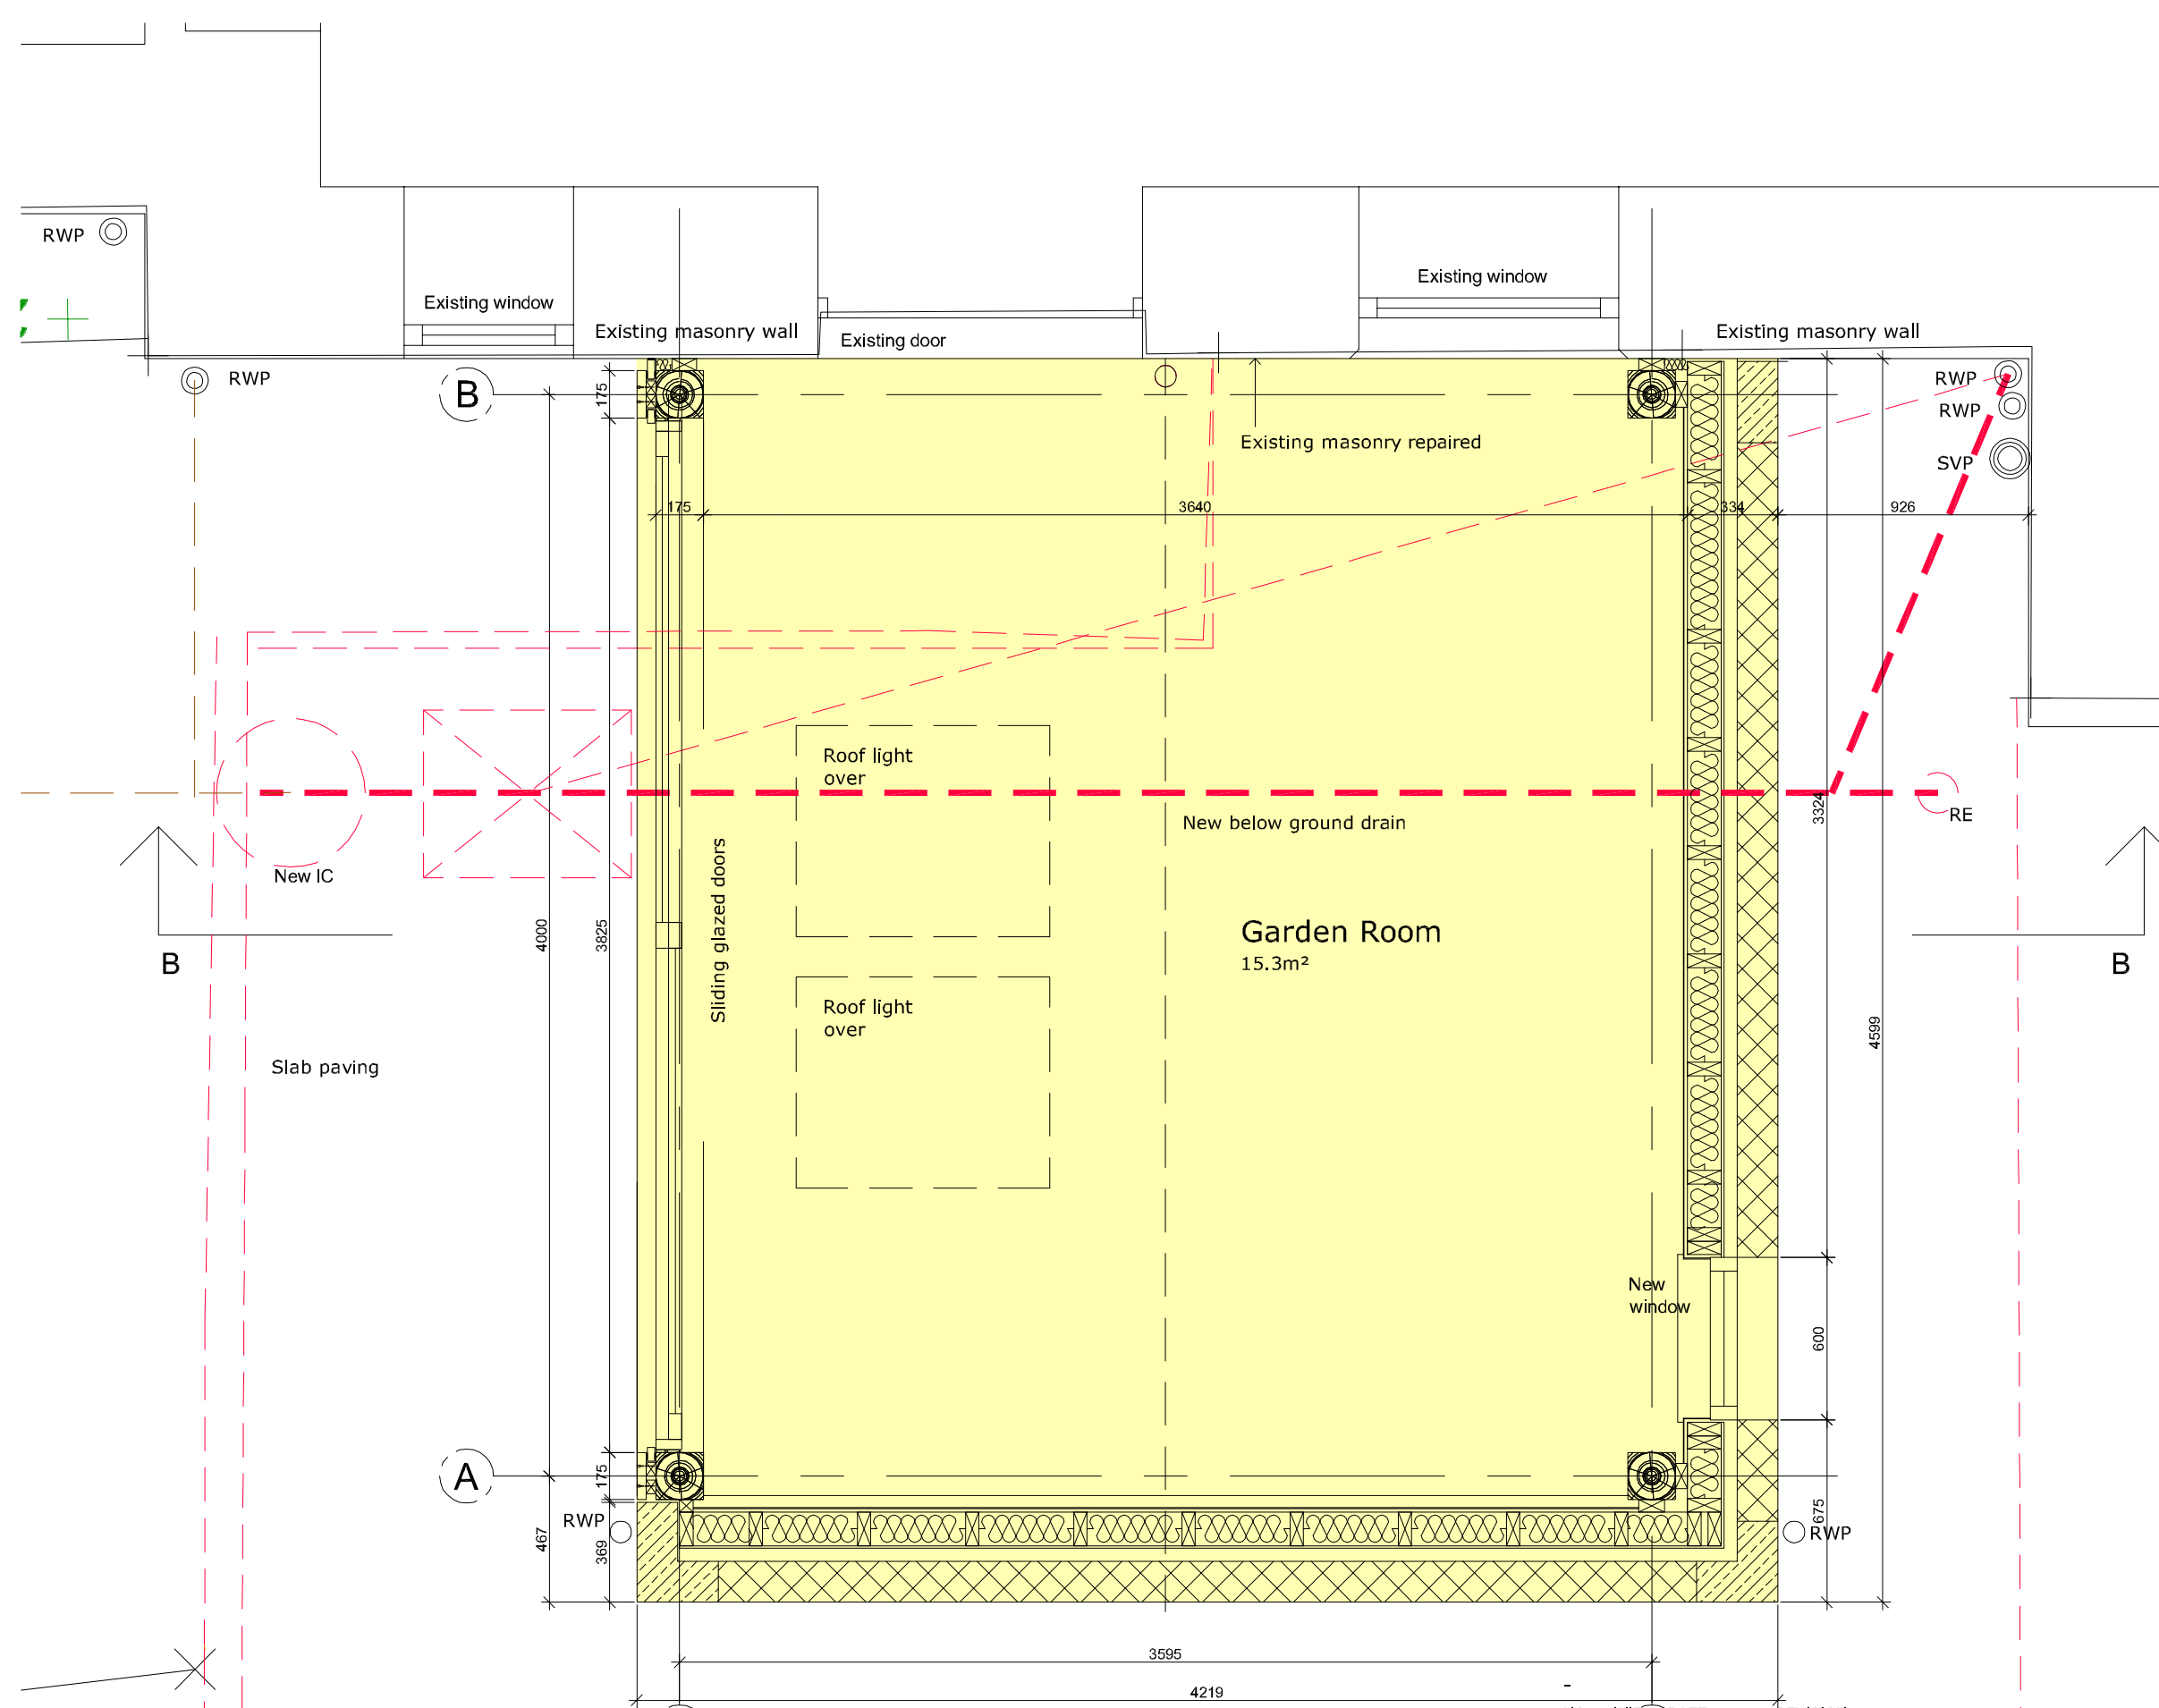

PROPOSED GARDEN ROOM
 1:25@A3

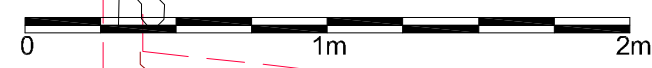

NO.	INIT.	DATE	REVISION
2			

www.lowcarbonstudio.org **lowcarbonstudio**

CLIENT **MIKE CAUSER**

PROJECT **THE HUNTING TOWER, KIRKNEWTON ALTERATIONS TO EXSITING HOUSE**

Denerigg / West Saltoun / East Lothian / EH34 5EJ / T 01875 341419

TITLE		PROPOSED GARDEN ROOM		
DRAWN	CHECK	JOB No. /	Drwg No. /	Rev
CC		2239/ 410 / -		
SCALE	DATE			
1:25@A3	MAR 21			
mail@lowcarbonstudio.org				