




EXISTING FRONT ELEVATION

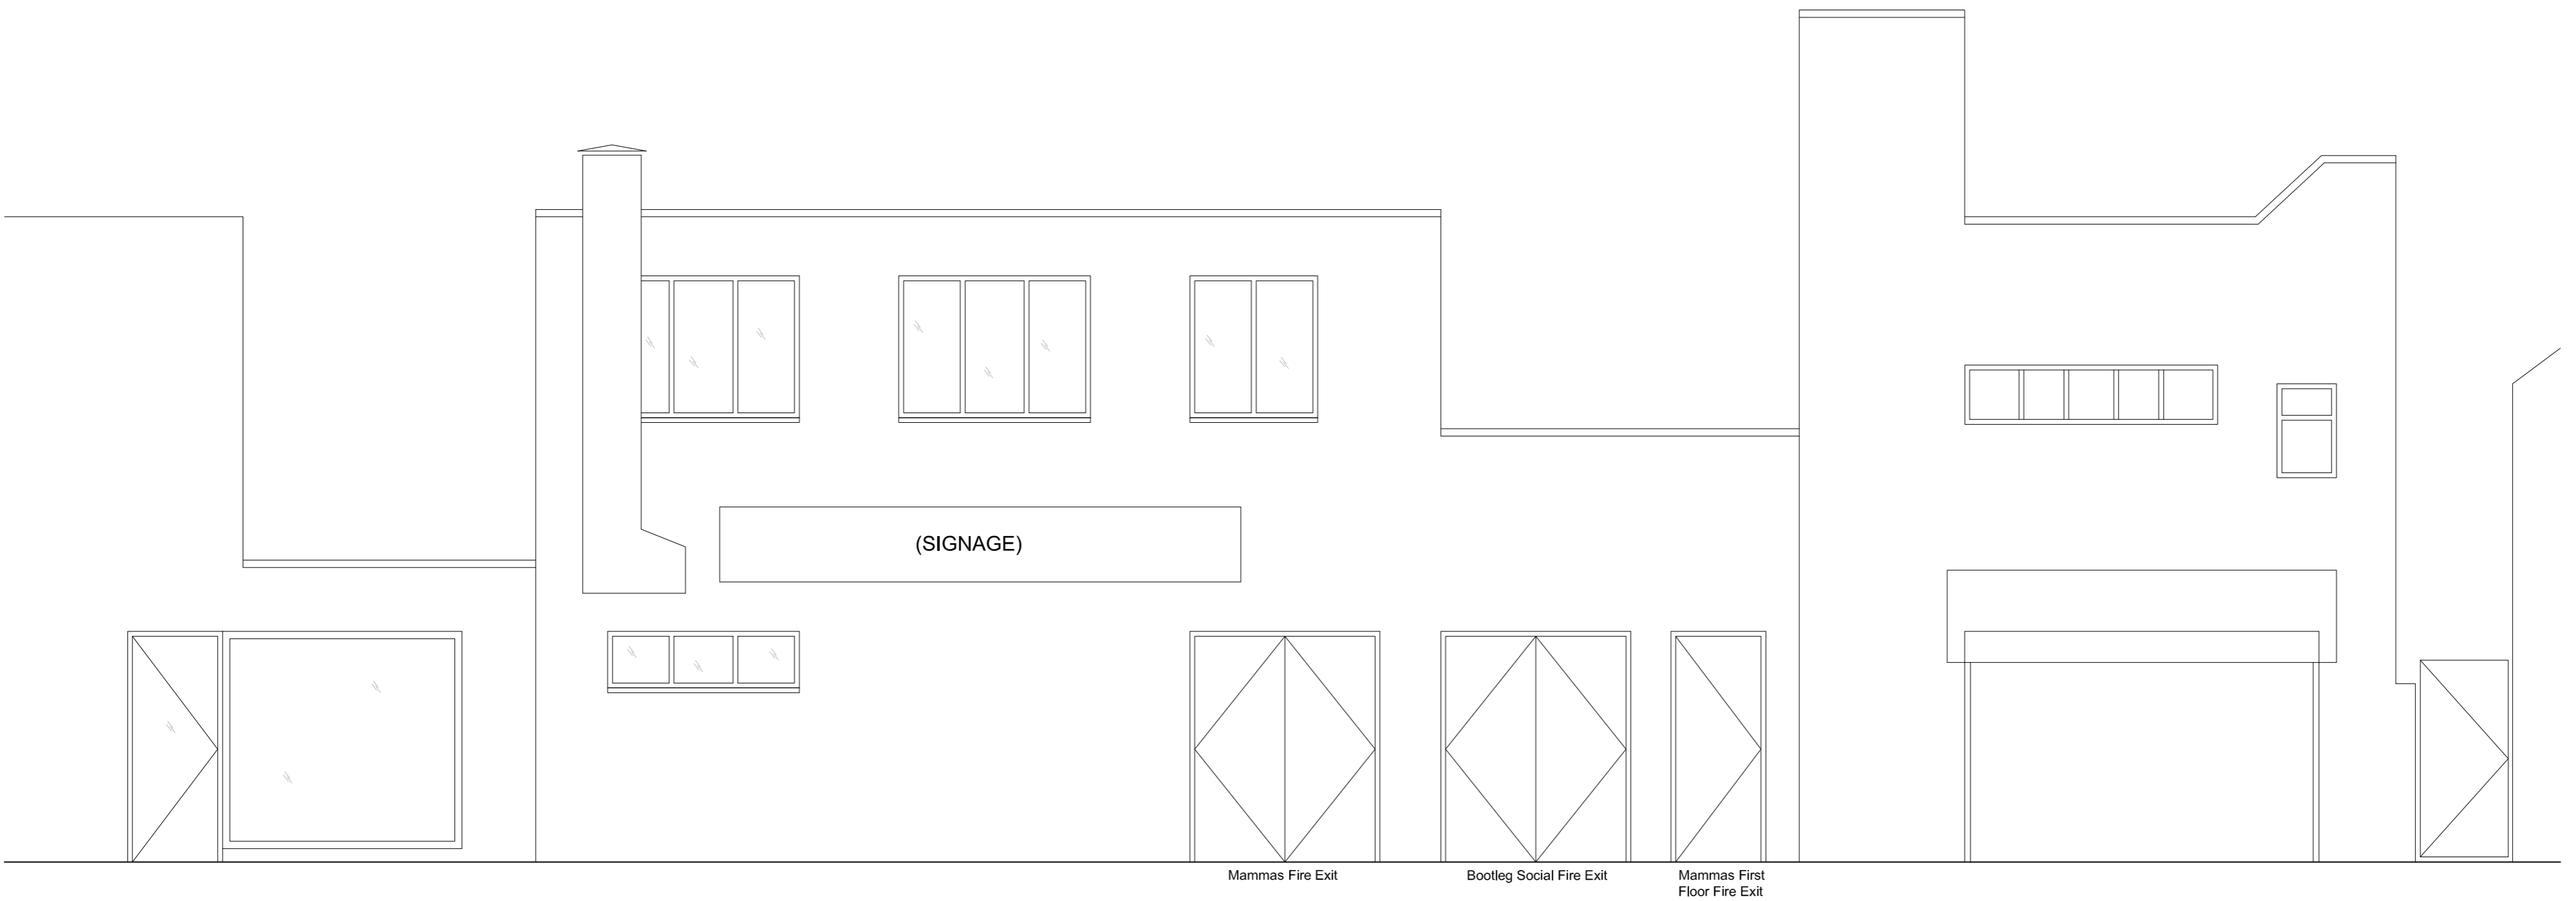

EXISTING REAR ELEVATION