



This drawing must not be scaled. Discrepancies are to be reported to the Architect immediately. All dimensions are approximate and are to be checked on site. All information to be subject to site surveys. This drawing, or any portion of it must not be reproduced without prior consent from the Architect.

© Joseph Boniface Architects Ltd

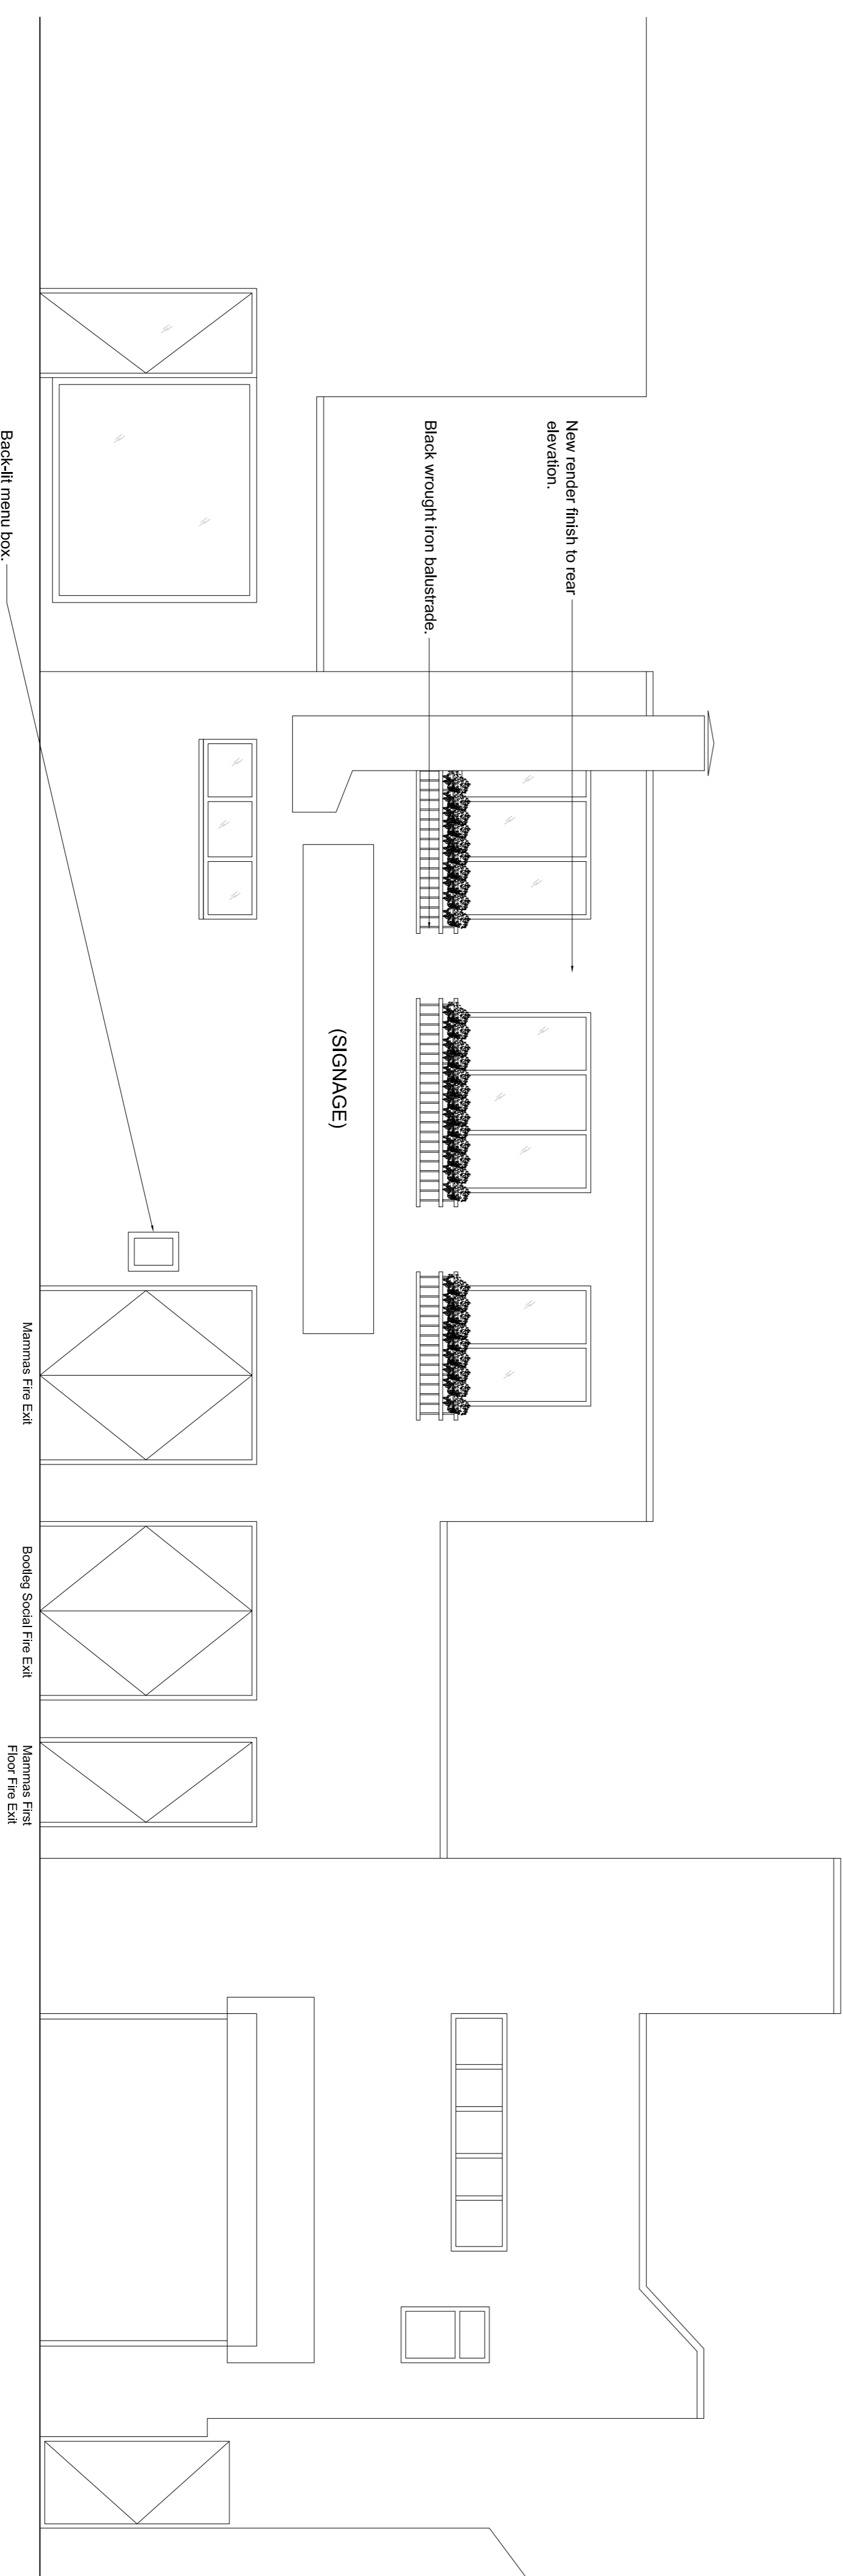

Rev.	Initial Issue	Date	By / SW
1	Initial Issue	28/04/21	JB / SW
	Rev, Amendment		By / CWK

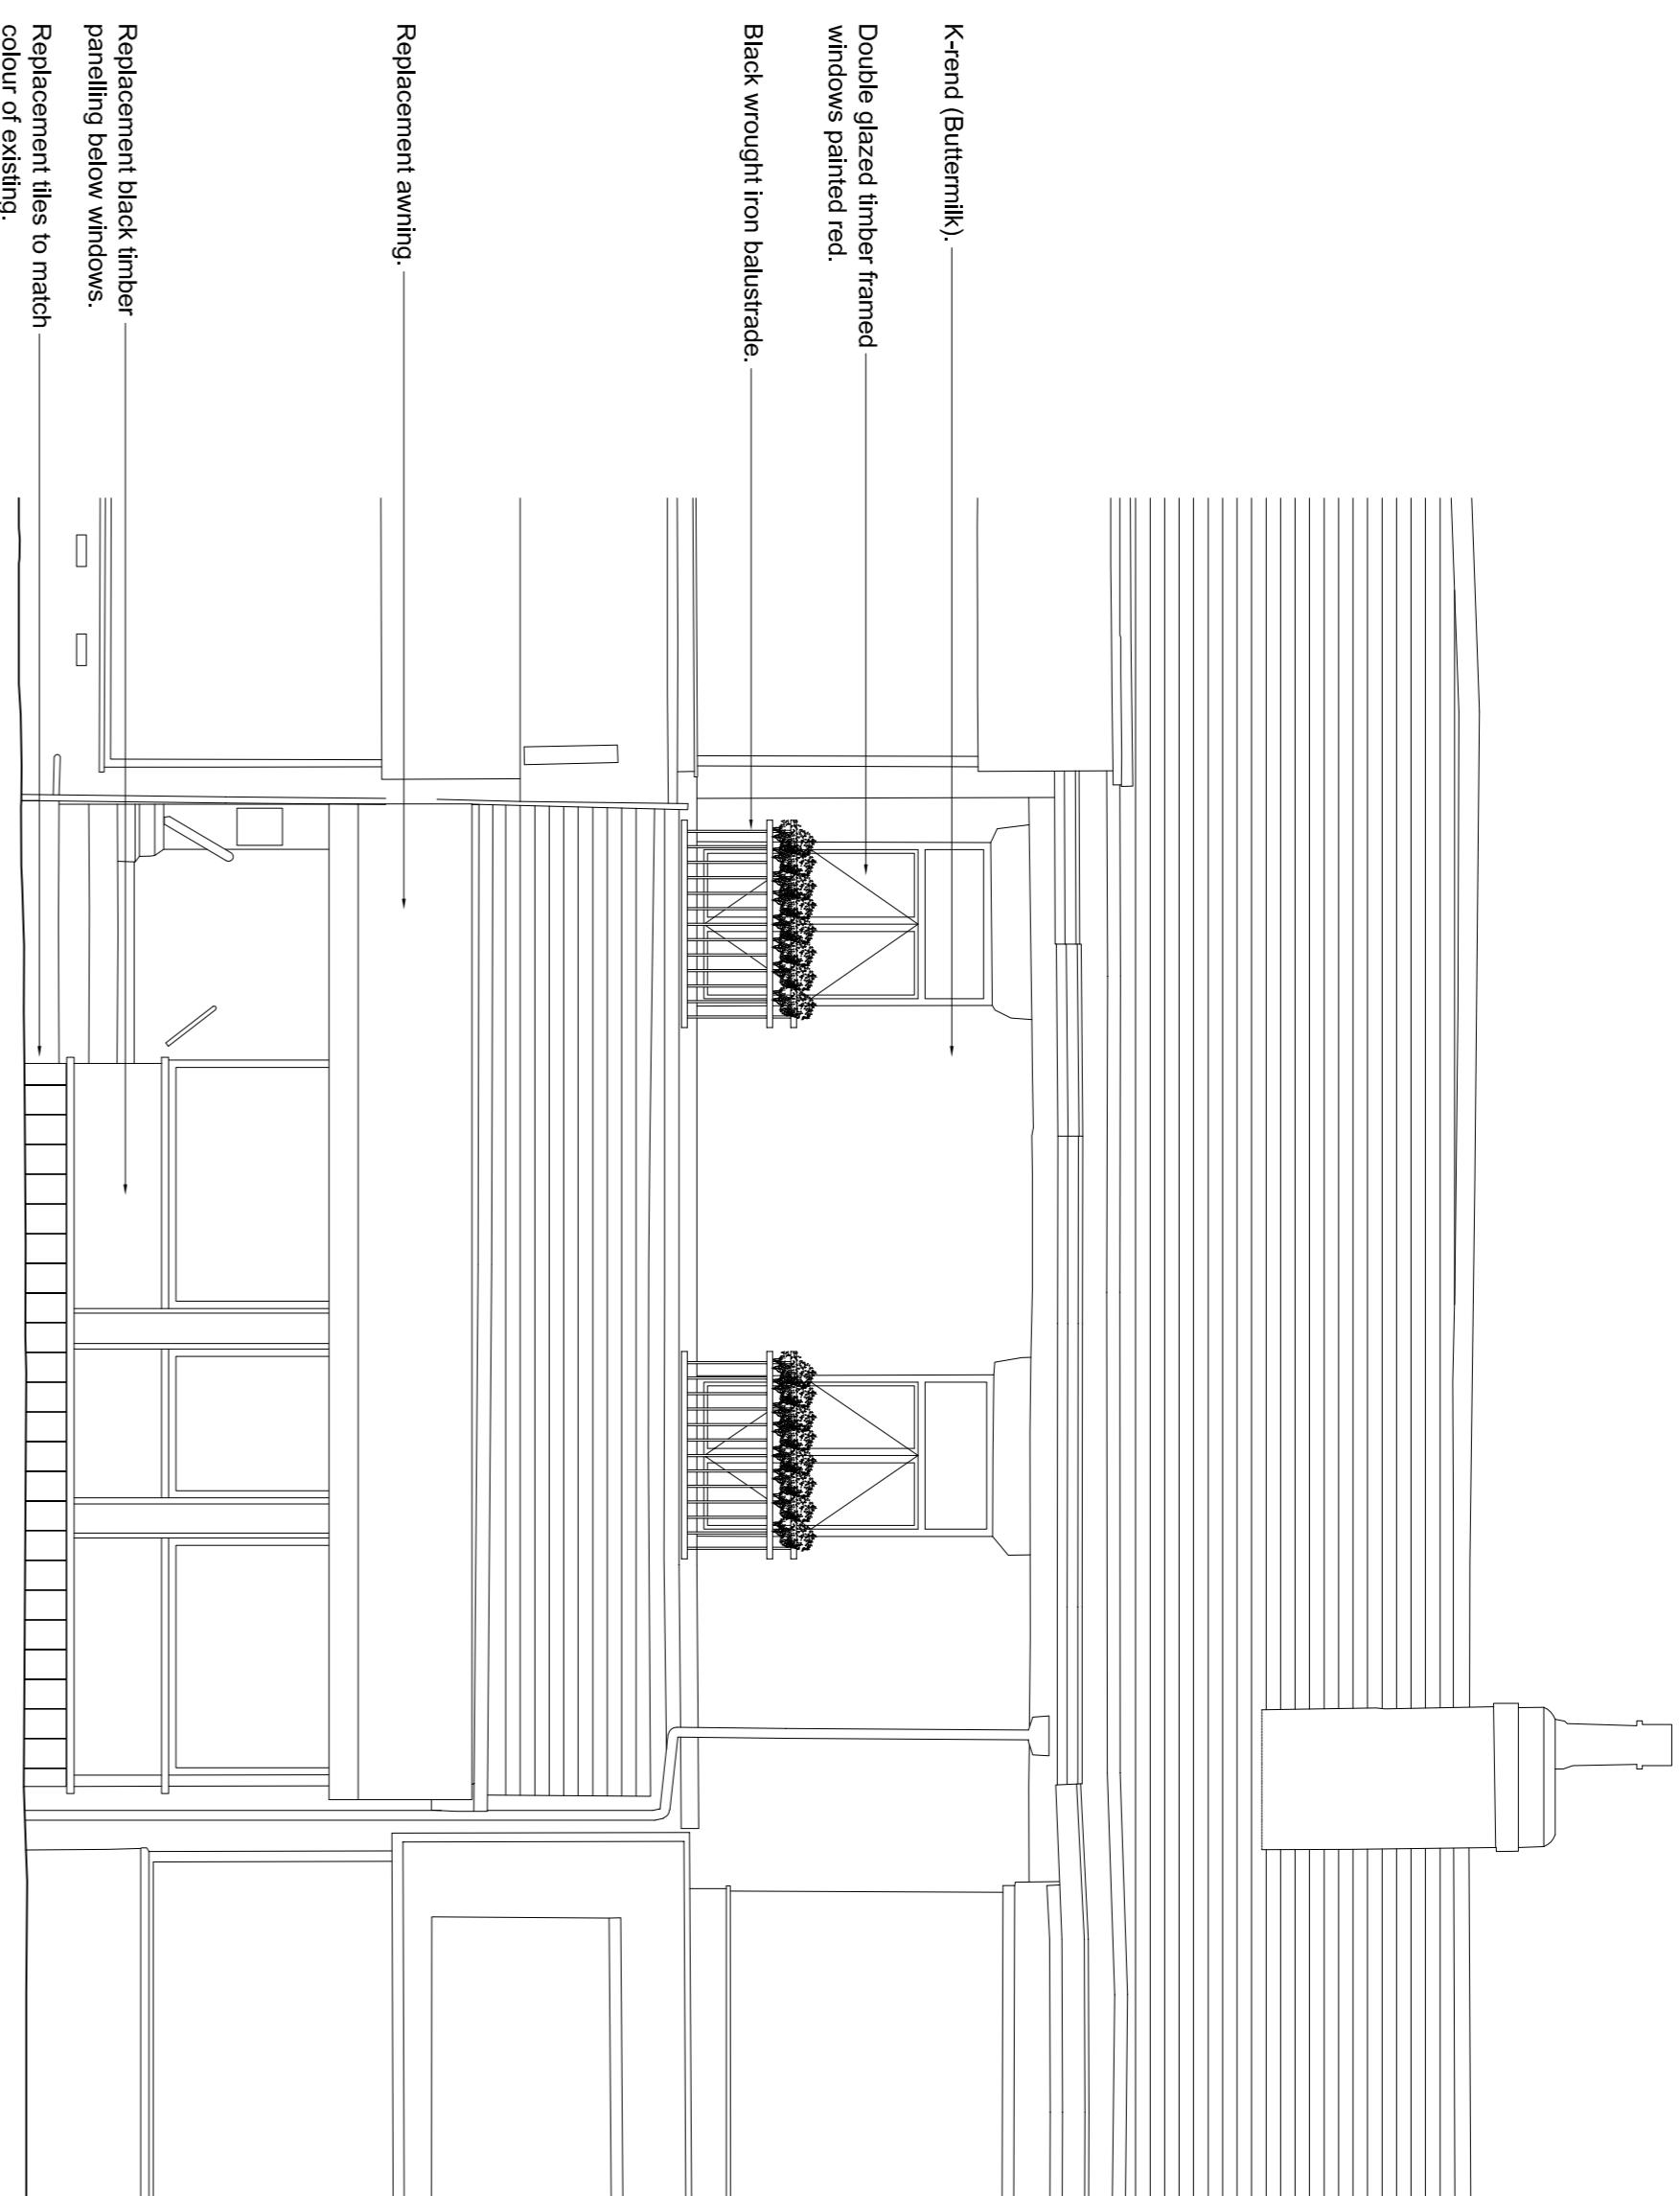

Joseph Boniface Architects Ltd
 01253 280 485
 bonifacearchitects.co.uk
 office@bonifacearchitects.co.uk
 62 Caunce Street, Blackpool, FY1 3LA.

Project
**Restaurant Refurbishment,
 Mammus Restaurant,
 40 Topping Street,
 Blackpool,
 FY1 3AQ.**

Client
Mr. L. Martin

Drawing Title
Proposed Elevations

Status
FEASIBILITY

Scale
1:50 @ A1 / 1:100 @ A3

Drawn By
JB

Date
26/04/2020

Drawing Number
JBAS23-F-003

Revision
1