

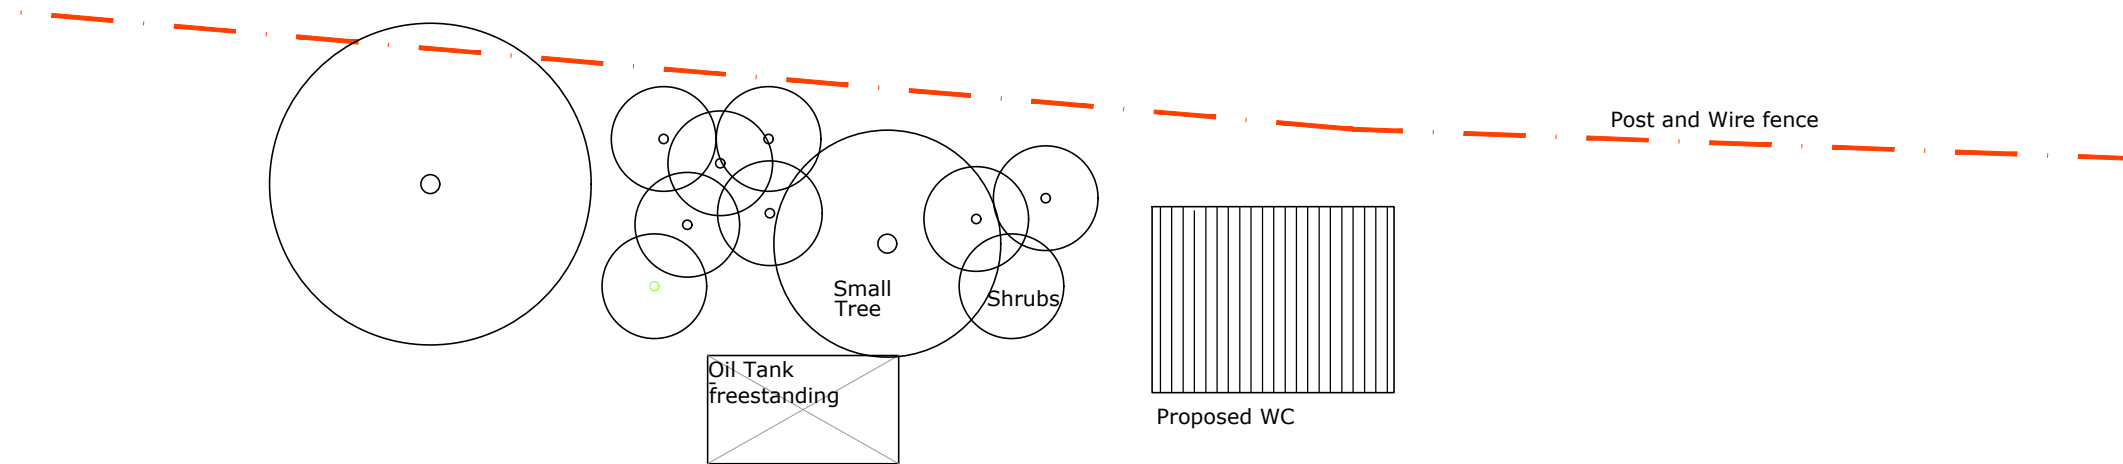


OPEN FIELD

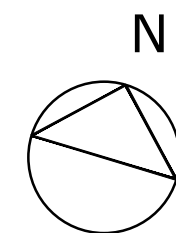

• Wall mounted Security Light As product data sheet.	
With reference to 'Bats and artificial light' 08/18 guidance.	
• LED fitting	✓
• Adjustable lux level (0 - 1000) to suit site	✓
• Motion sensor operation & short timed operation	✓
• Warm Light spectrum	✓
• Located local to building/ door away from dark zone of field boundary to north.	✓

CHURCHYARD

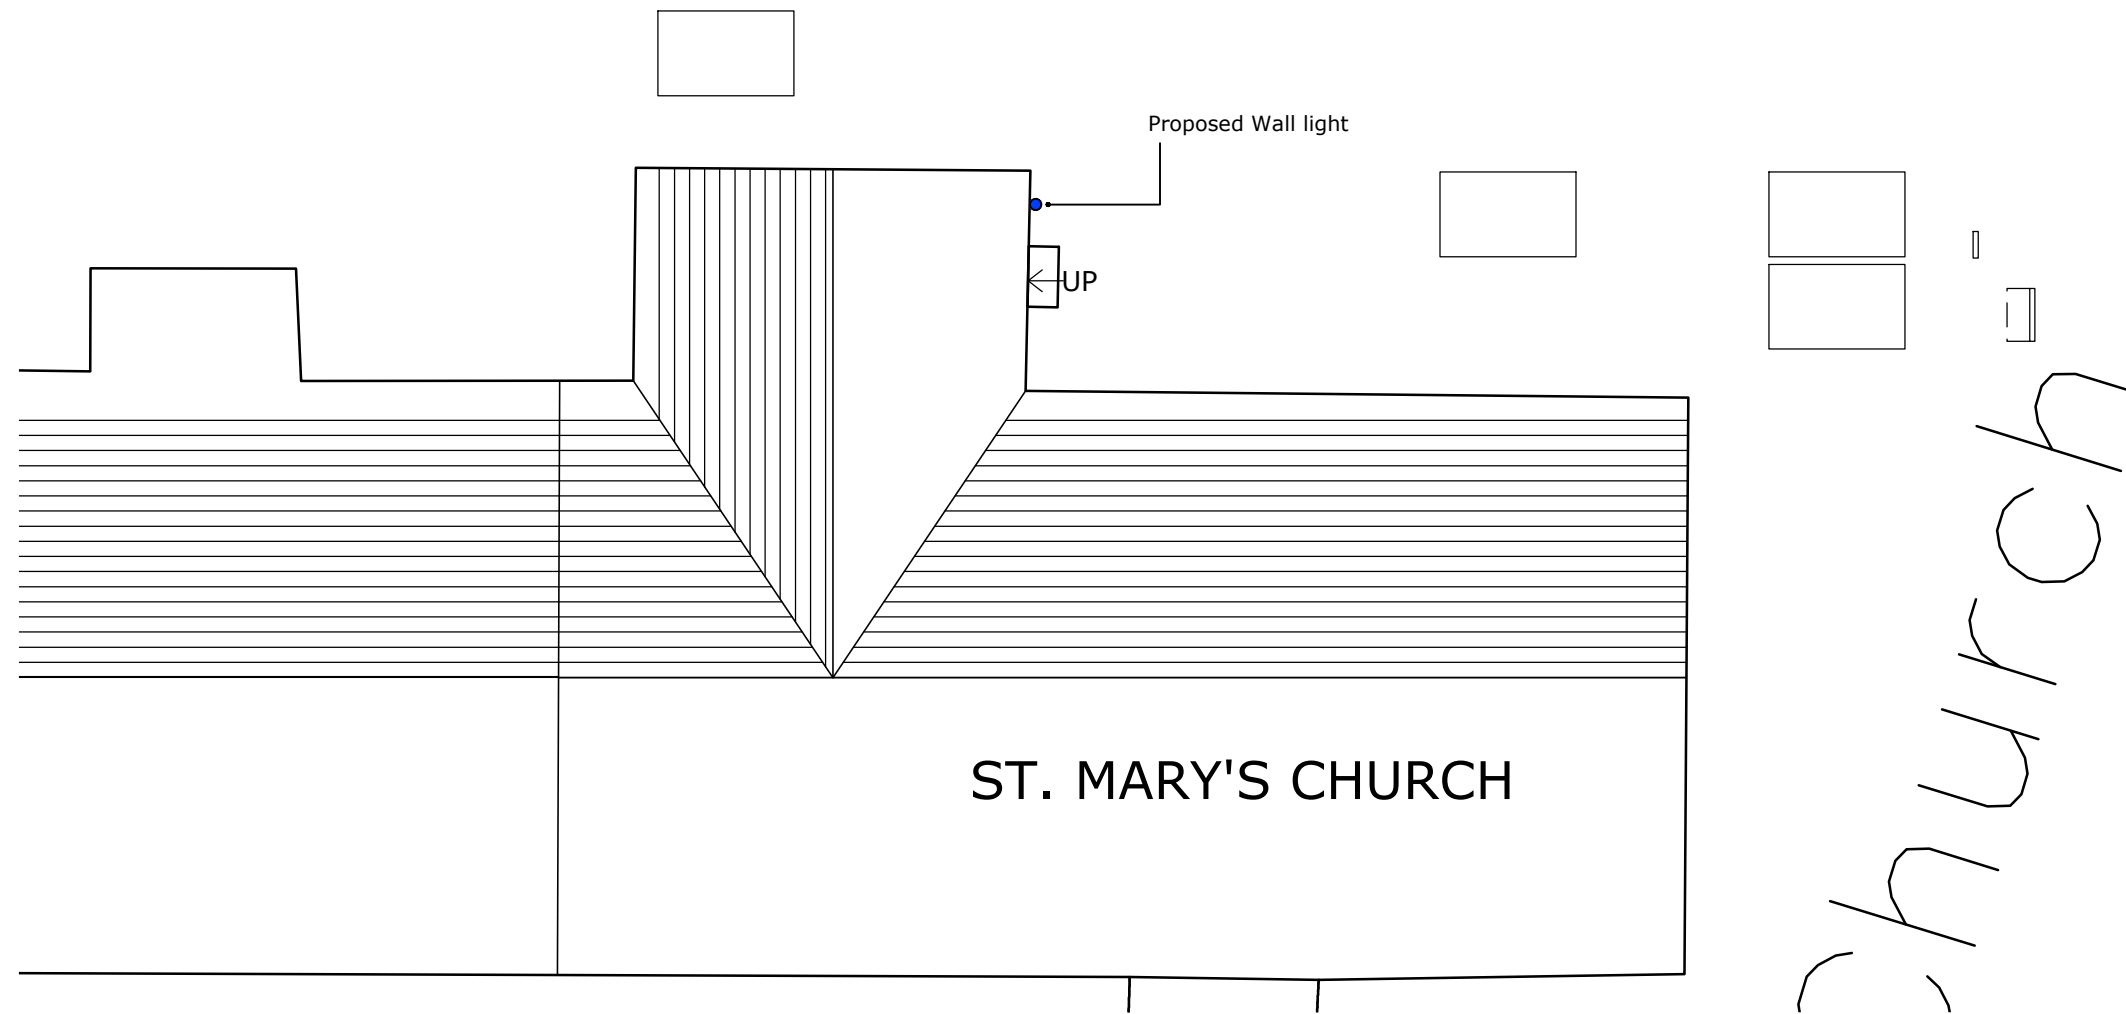

REVISIONS

ST MARY'S CHURCH - BURFORD

NEW WC FACILITY

PROPOSED LIGHTING