


NORTH

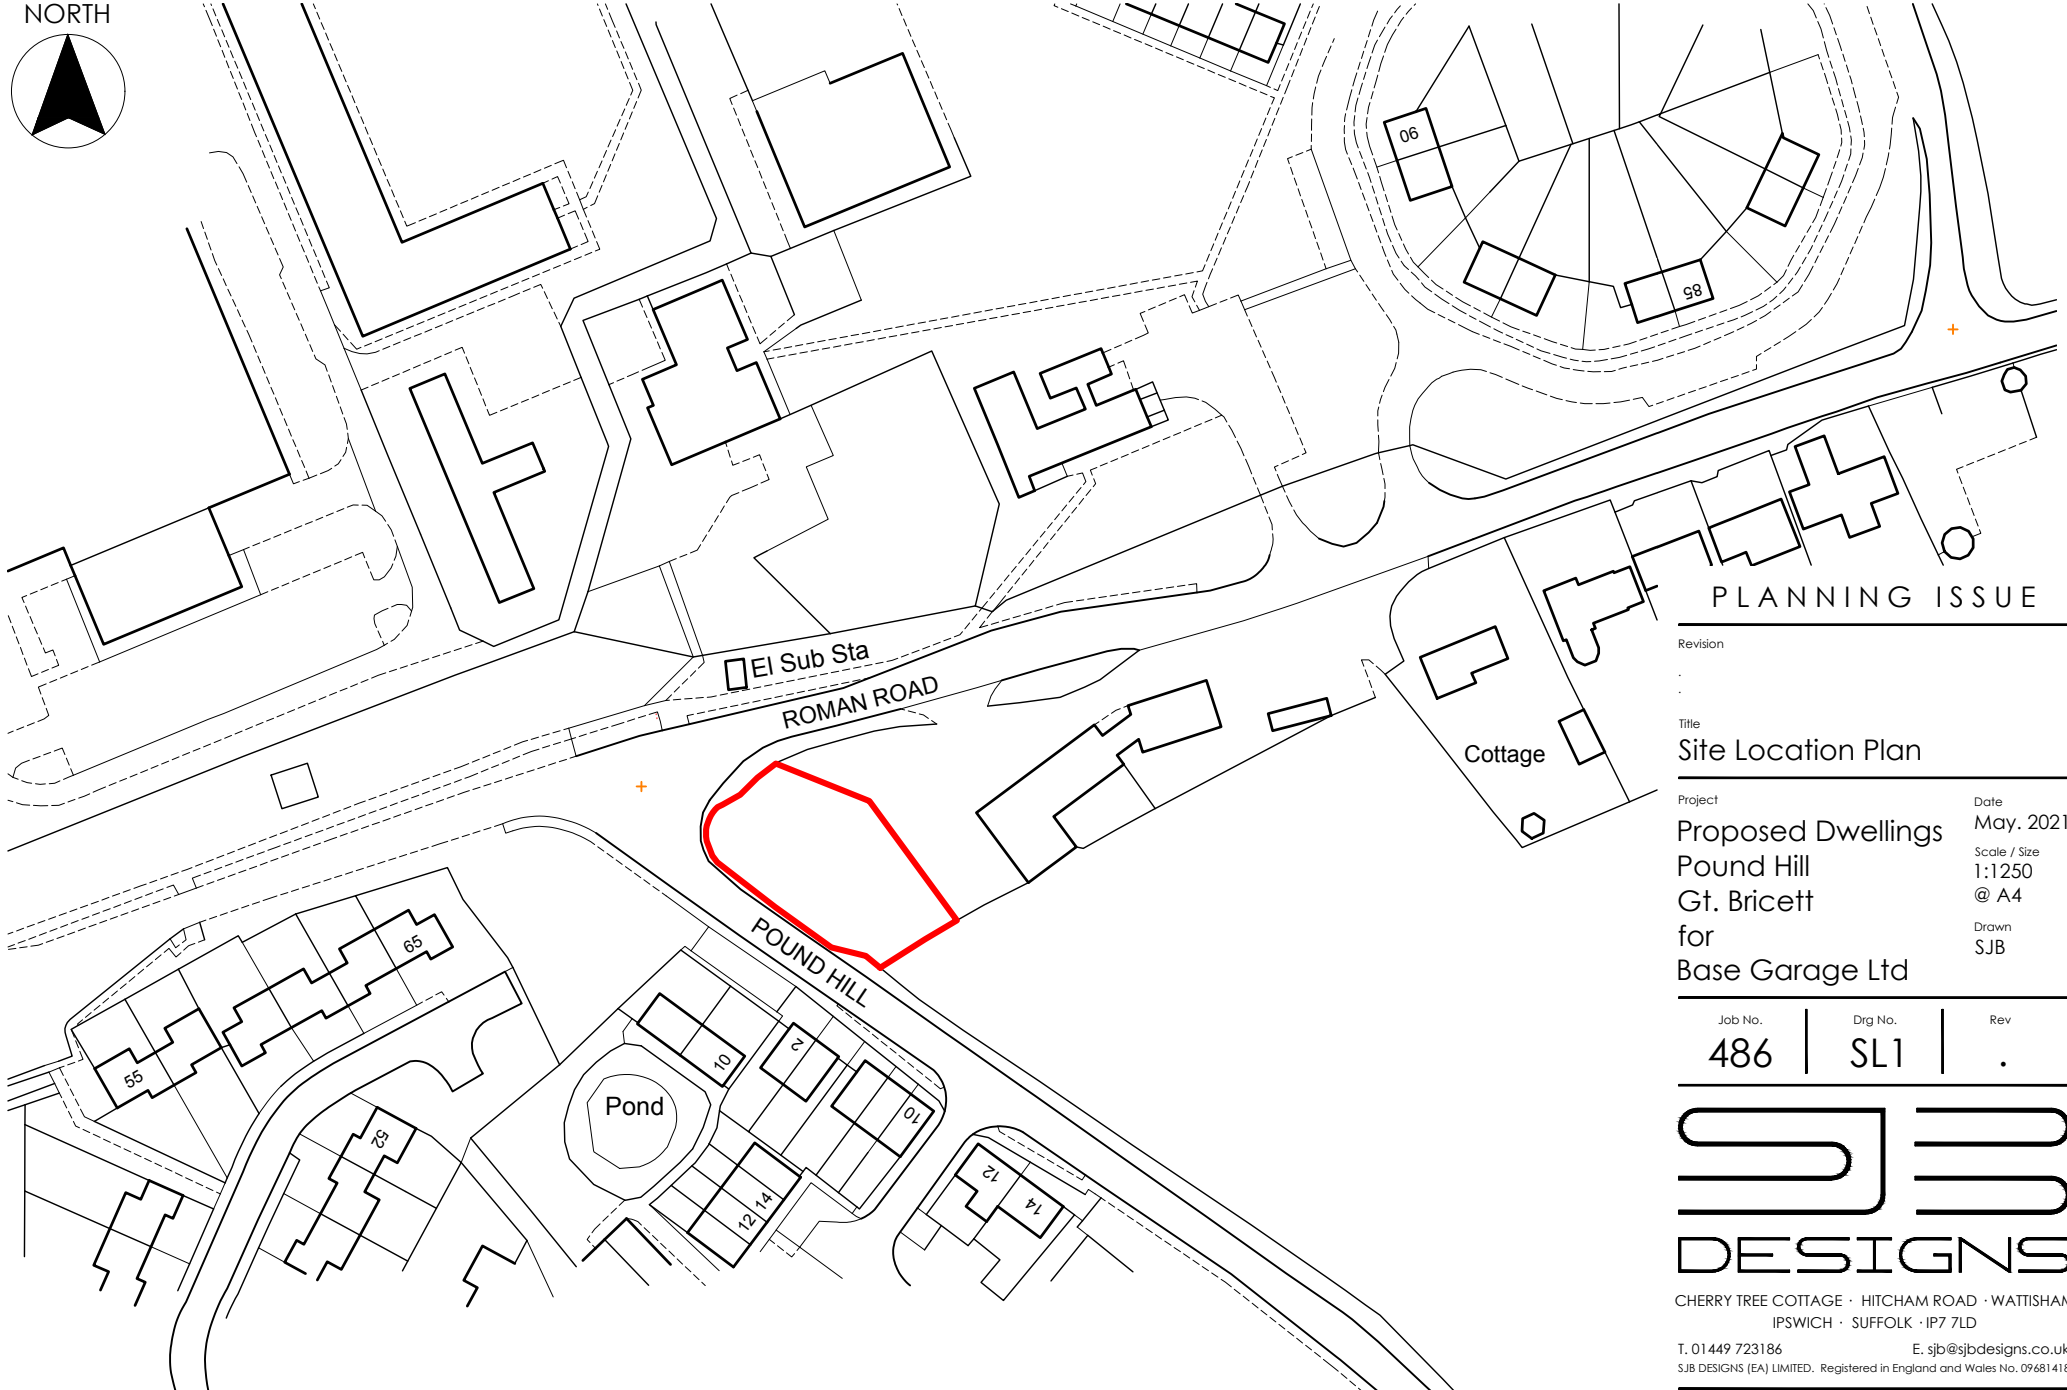

PLANNING ISSUE

Revision

Title

Site Location Plan

Project

Proposed Dwellings
Pound Hill
Gt. Bricett
for
Base Garage Ltd

Date

May, 2021

Scale / Size

1:1250

@ A4

Drawn

SJB

Job No.

486

Drg No.

SL1

Rev

.



CHERRY TREE COTTAGE · HITCHAM ROAD · WATTISHAM
IPSWICH · SUFFOLK · IP7 7LD

T. 01449 723186

E. sjb@sjbdesigns.co.uk

SJB DESIGNS (EA) LIMITED. Registered in England and Wales No. 09681418