



Ground Floor Plan 1:50




South (Front) Elevation 1:200

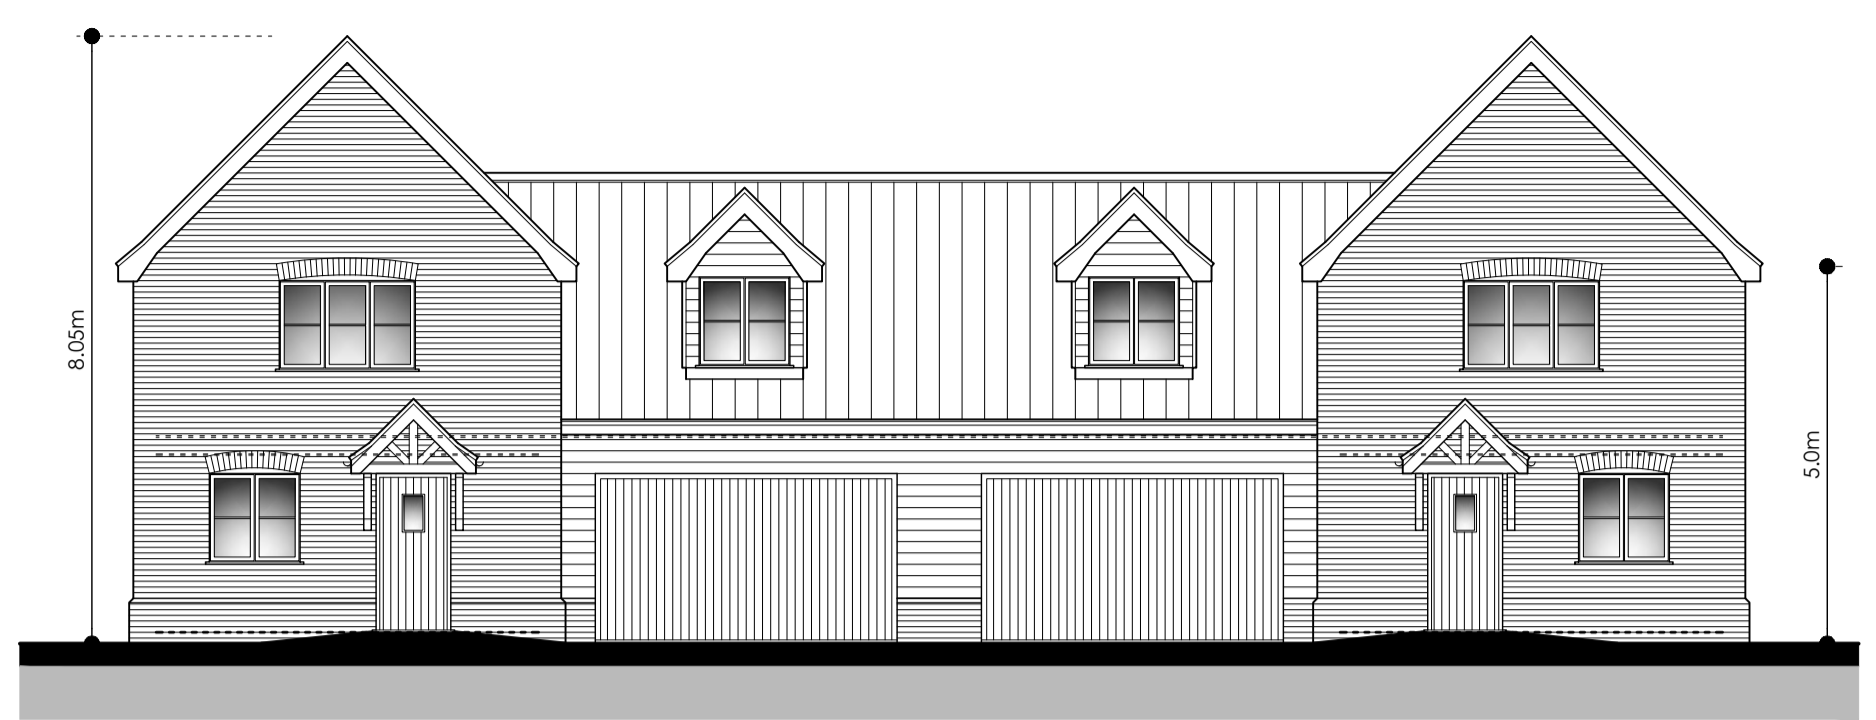

West (Side) Elevation 1:200

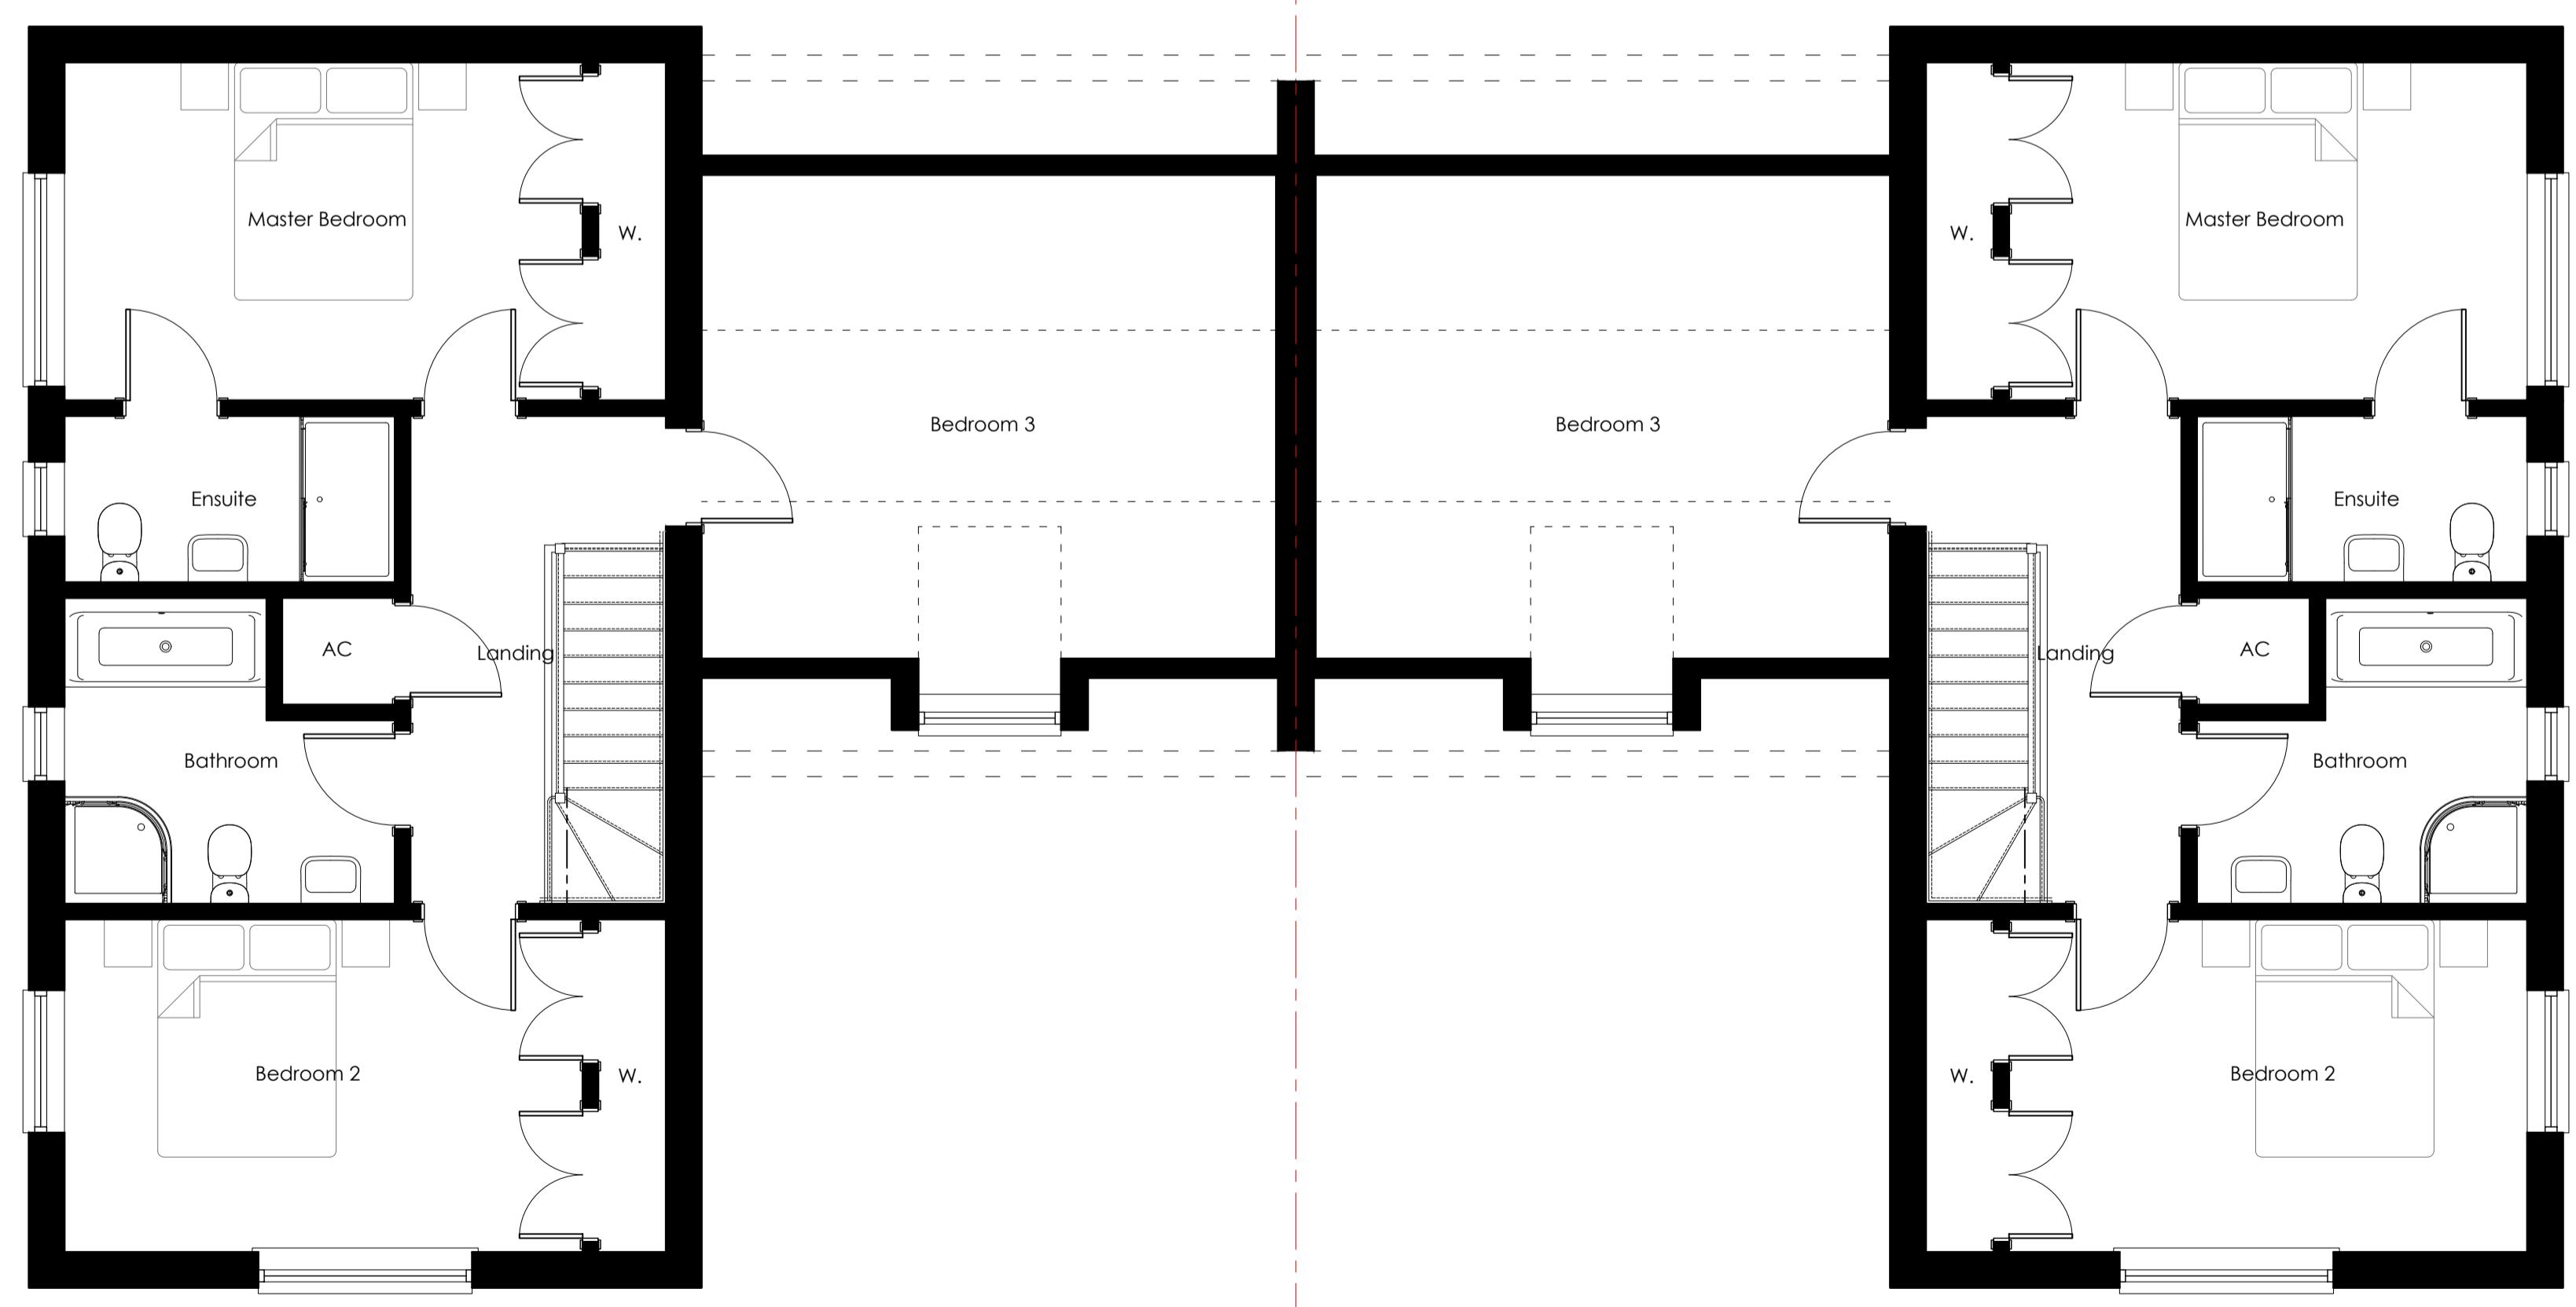

First Floor Plan 1:50

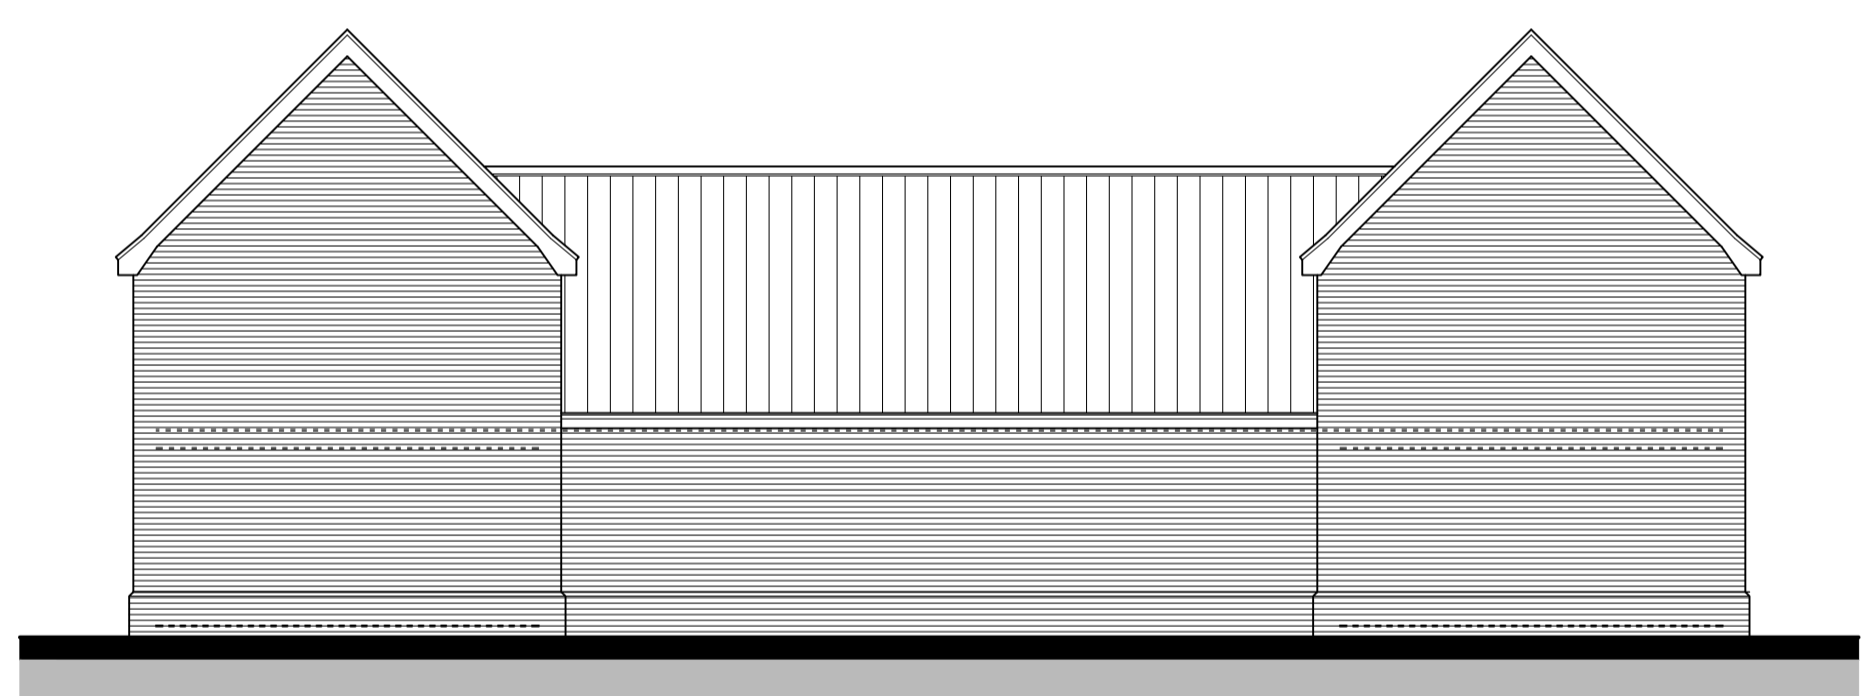

North (Rear) Elevation 1:200



East (Side) Elevation 1:200

- Materials**
- Bricks - Vandersanden Matings Antique facing brick with white mortar
 - Cladding - James Hardie plank horizontal cladding - Colour: Light Mist
 - Roof - Sandtoft Concrete double pantile/Slire pantile. Colour: Dark Grey
 - Windows/Doors - White uPVC
 - Roofline - White uPVC
 - Rainwater Goods - Black uPVC half round

PLANNING ISSUE

Revision

Rev A: General update for planning submission, 24.05.2021

Title
Proposed Plans & Elevations

Project
**Proposed Dwellings
Pound Hill
Gt. Bricett
for
Base Garage Ltd**

Date
Apr. 21

Scale / Size
**Noted
@ A1**

Drawn
SJB

Job No.	Dirg No.	Rev
486	01	A



CHERRY TREE COTTAGE - HITCHAM ROAD - WATTISHAM
IPSWICH - SUFFOLK - IP7 7LD
T. 01449 723186 E. sjb@sibdsgns.co.uk
SJB DESIGN (S) LIMITED. Registered in England and Wales No. 09681418
Copyright © SJB Designs Do not scale - work to figured dimensions only