


This drawing is copyright to marraum. For construction purposes, do not scale from this drawing all dimensions are to be checked on site and any discrepancy, error or omission is to be reported to the architect.  
 This drawing shall be read in conjunction with all relevant architects and engineers drawings and specifications.

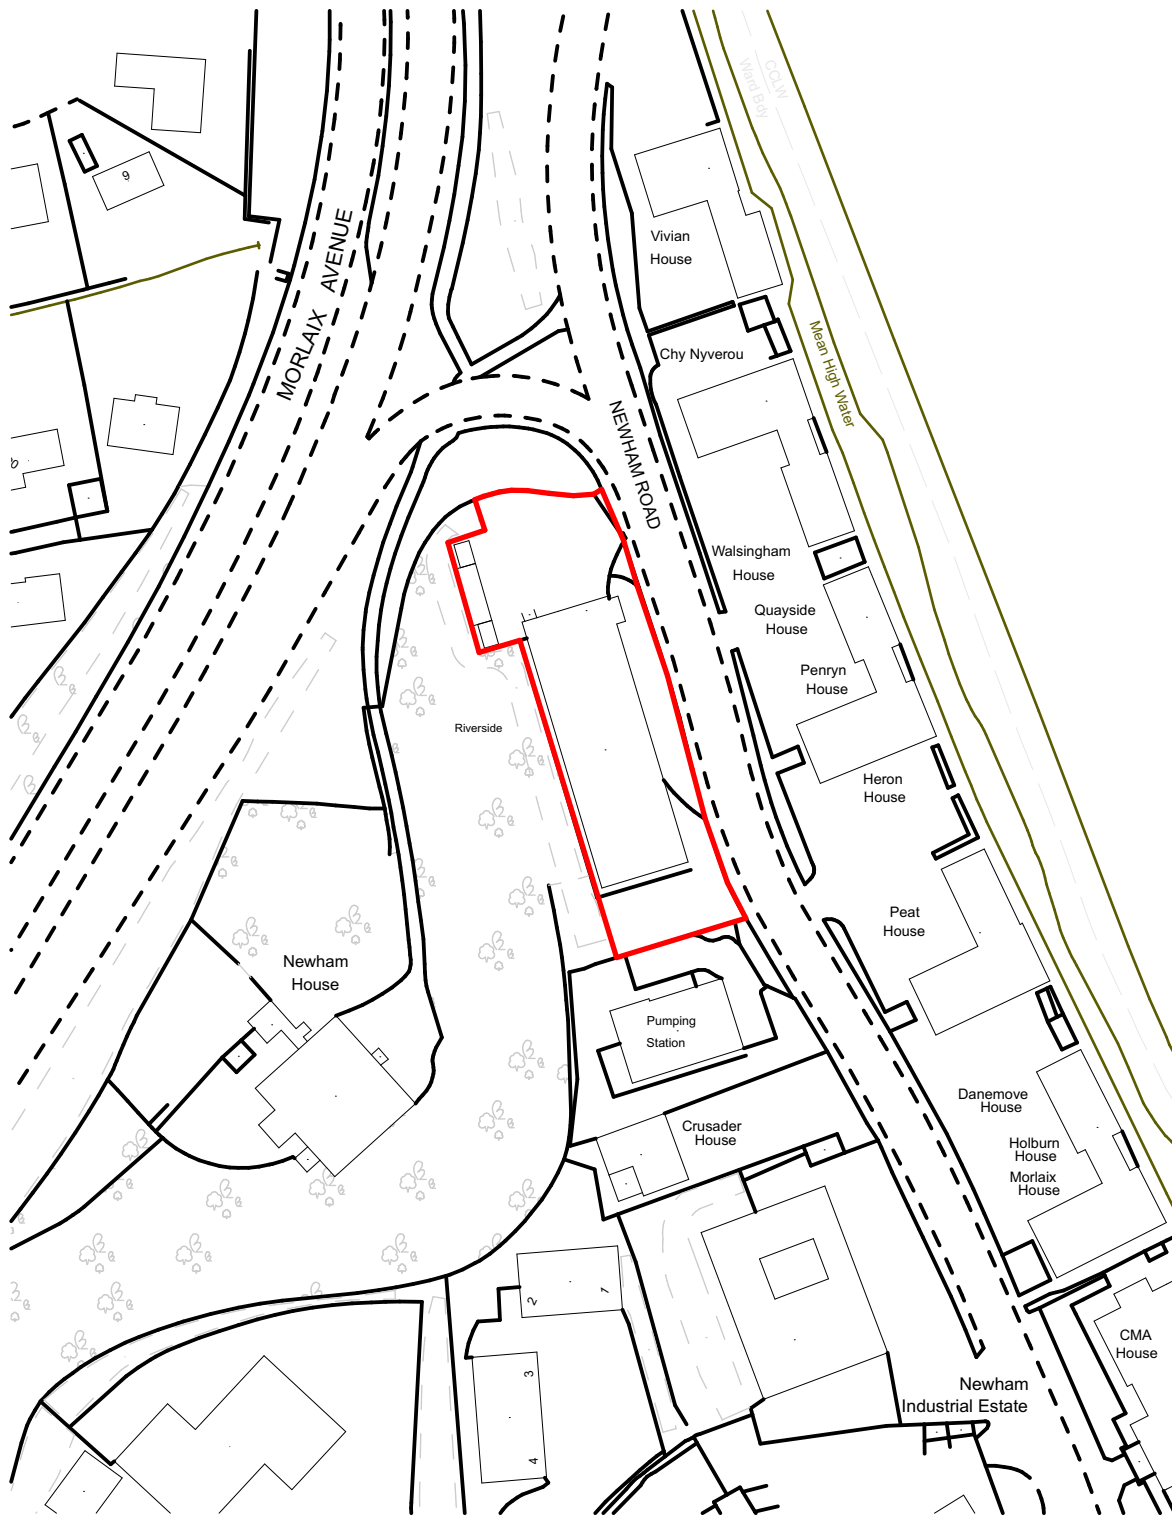

0 10 20 30 40 50

01\_Existing

Location plan

Proposed external alterations  
 Skinner's Brewery, Truro

**mōrraum** ©

architecture and design

01326 617007

info@marraum.co.uk

1:1250 @ A4

Planning

rev	project	date	drawing no	drawn by
	0462.a	28/04/2021	P2.1	AL