



This drawing is copyright to marraum. For construction purposes, do not scale from this drawing all dimensions are to be checked on site and any discrepancy, error or omission is to be reported to the architect.  
 This drawing shall be read in conjunction with all relevant architects and engineers drawings and specifications.

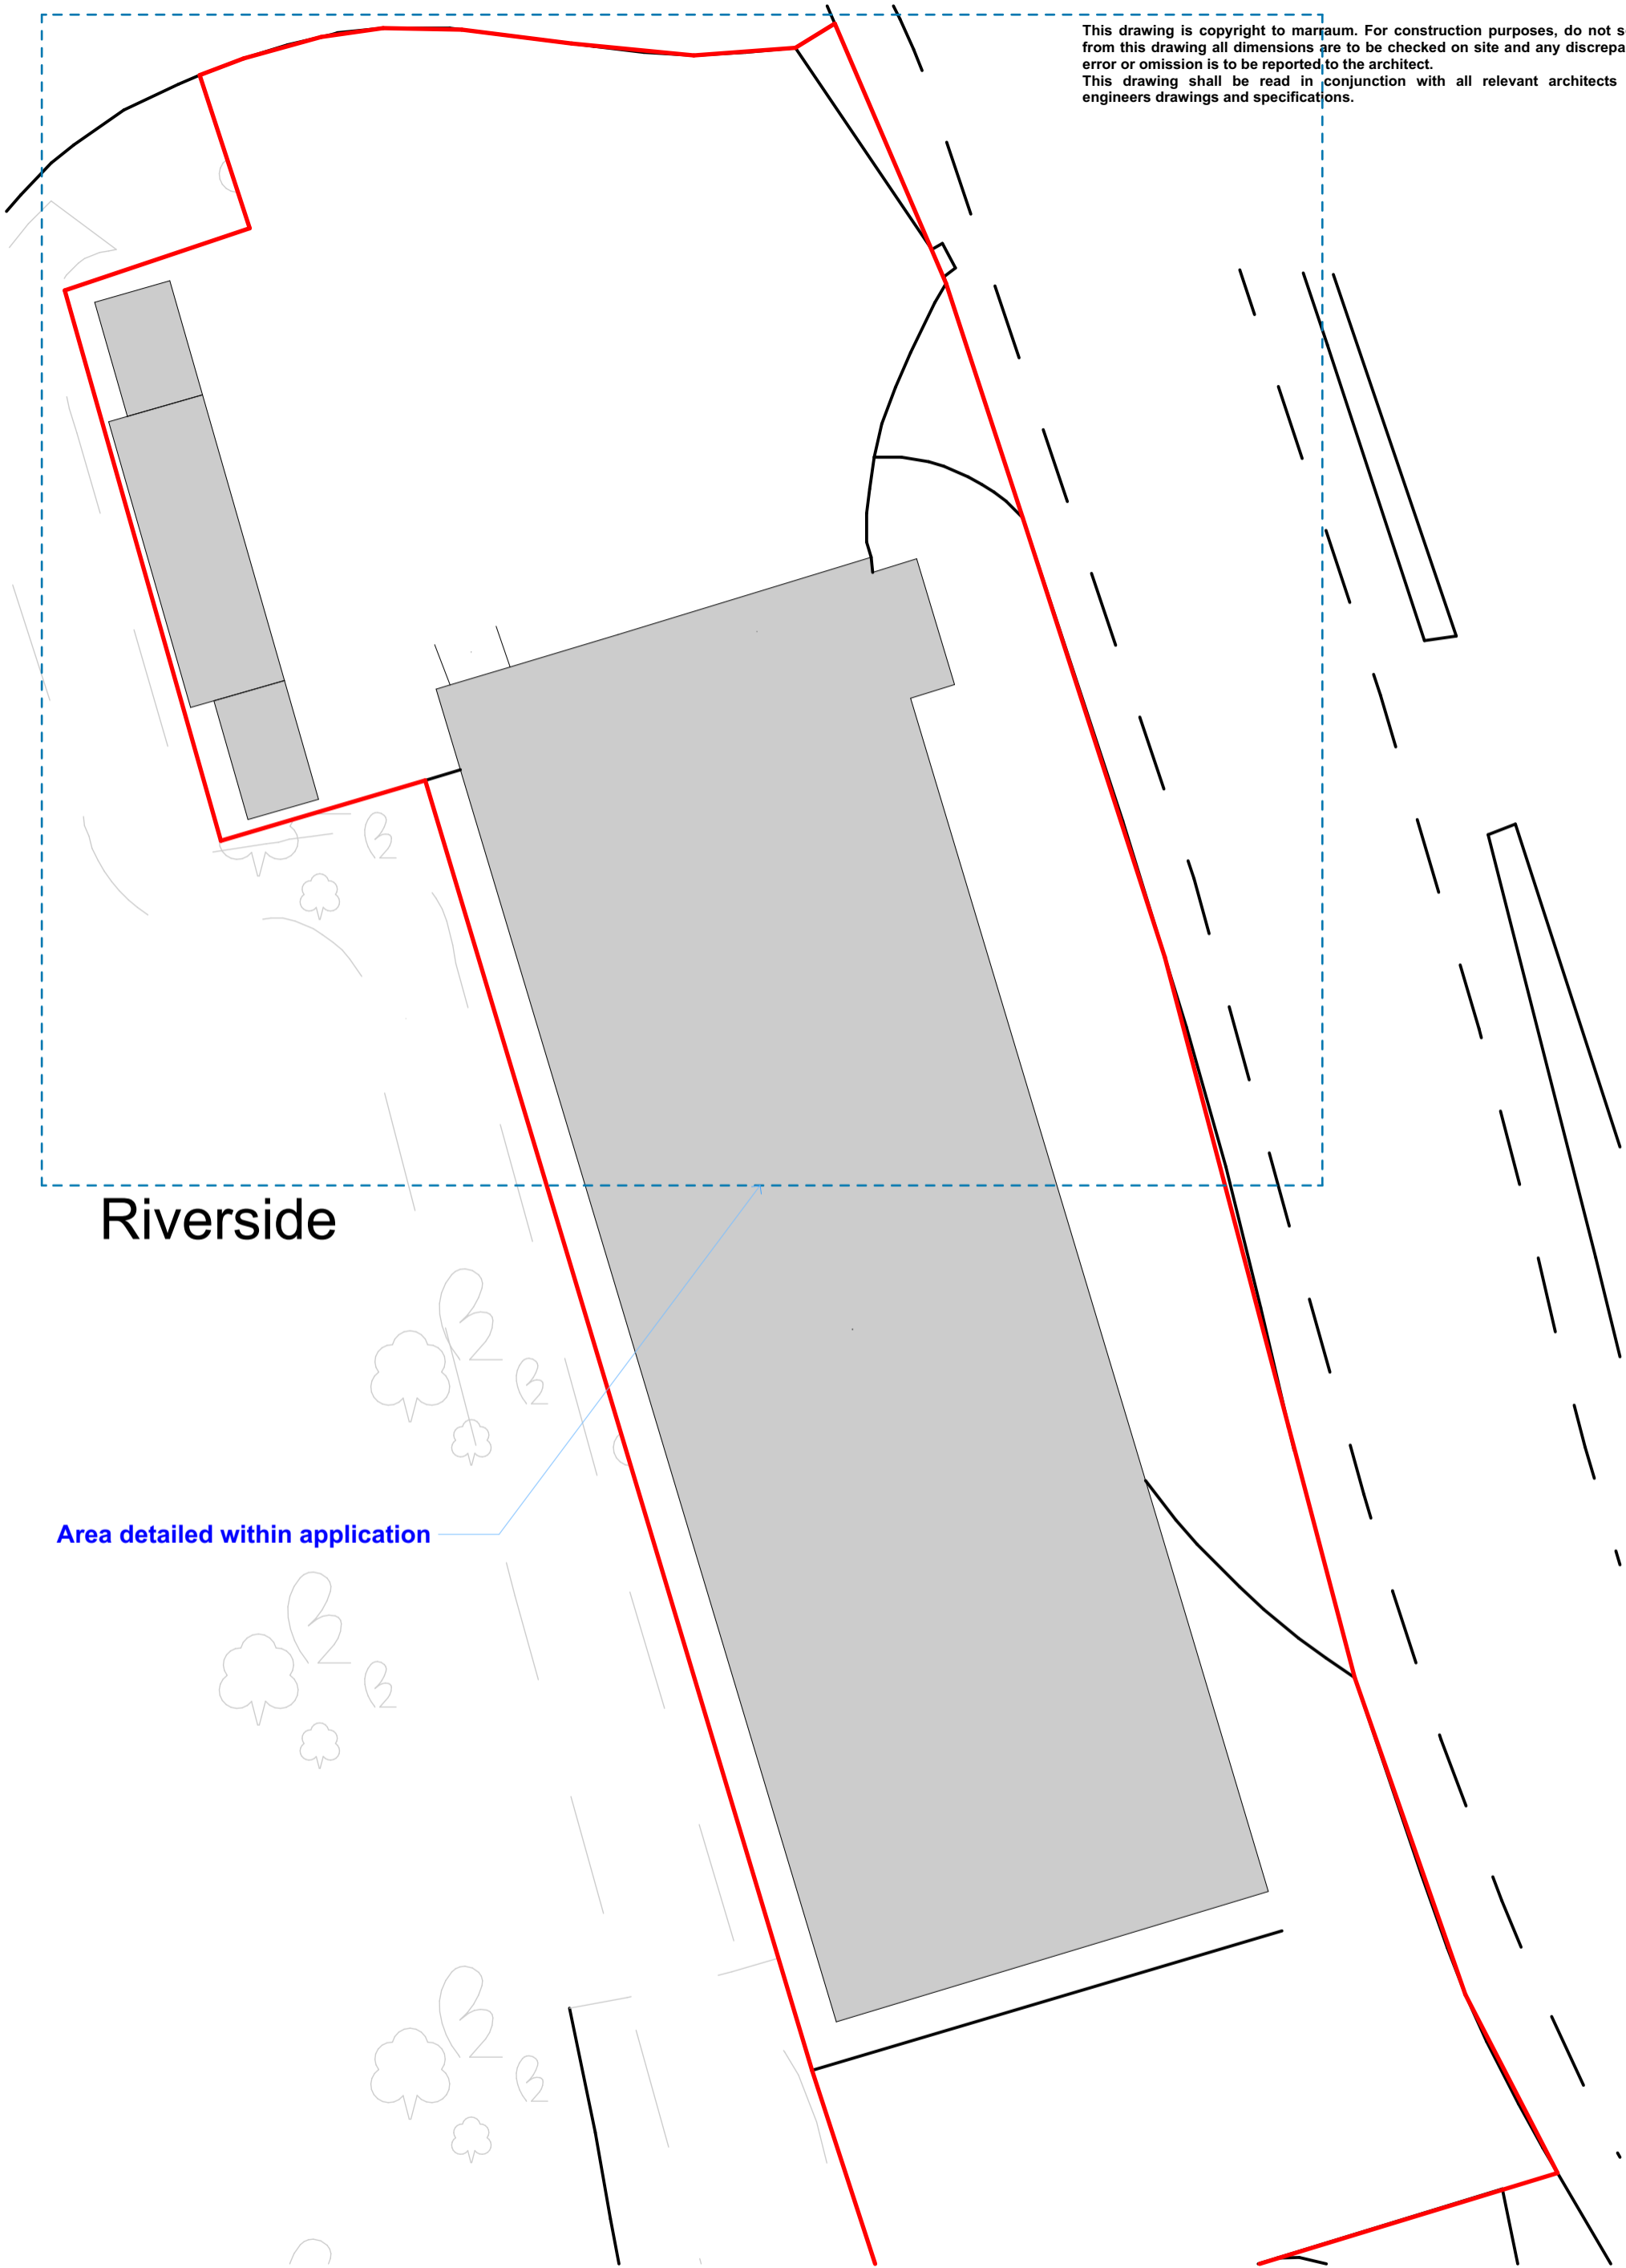

Riverside

Area detailed within application

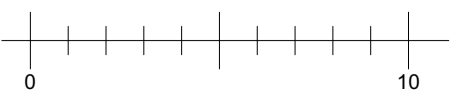

01\_Existing

Block plan

Proposed external alterations  
 Skinner's Brewery, Truro

1:200 @ A3

Planning

**marraum** ©  
 architecture and design  
 01326 617007  
 info@marraum.co.uk

rev	project	date	drawing no	drawn by
0462.a		28/04/2021	P2.2	AL