


kingspan composite
roof panels

kingspan roof tile
effect panels

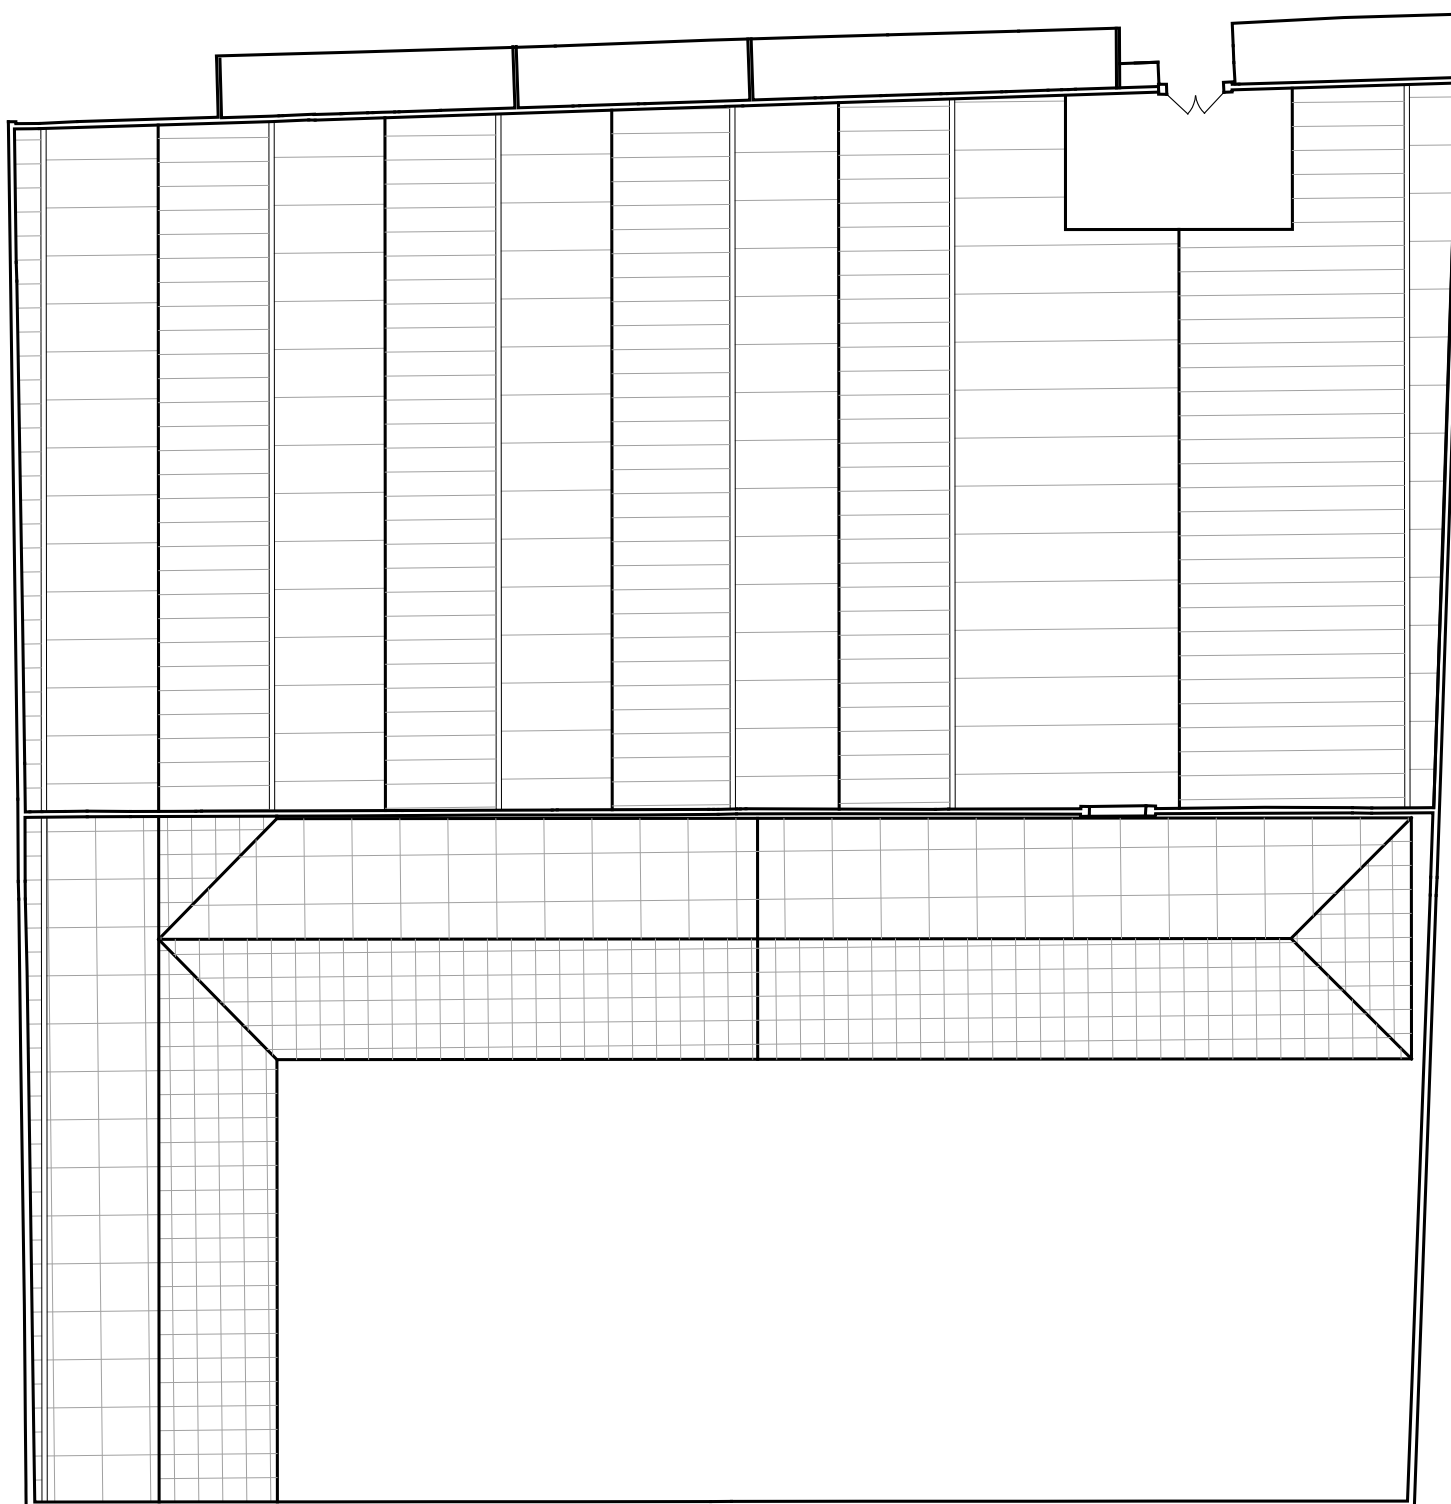

Thurlow Nunn Standen Ltd
Specialist Installations Division



proposed roof coverings to be Kingspan

insulated composite roof panels - colour merlin grey

insulated roof tile effect panels - colour grey

Proposed Roof Plan

Project: Proposed Garden Centre
The Court Yard, Elvedon Estate

Client: Elvedon Farms Ltd

The Studio
Drinkstone Office Park
Kempson Way
Bury St Edmunds
Suffolk IP32 7AR

*Rees
Pryer*

ARCHITECTS

Drwg: 21 1720 04 **Revision:** -
Date: March 2021 **Scale:** 1:500 @A3

Tel: 01284 756166
Email: rp@reespryer.co.uk

Do not scale from drawings. Any discrepancies or omissions to be reported to the Architects. Copyright remains solely with the Architects unless express permission is granted otherwise. Whilst every effort has been made to design out all risks associated with this project some may still exist - If you do not fully understand the risks involved refer to the project health and safety plan or consult your manager, health and safety advisor or a member of the design team before proceeding