
Note: The Property Of This Drawing Is Vested In TARGET SES LTD And Must Not Be Copied Or Reproduced In Any Way Without Their Written Consent

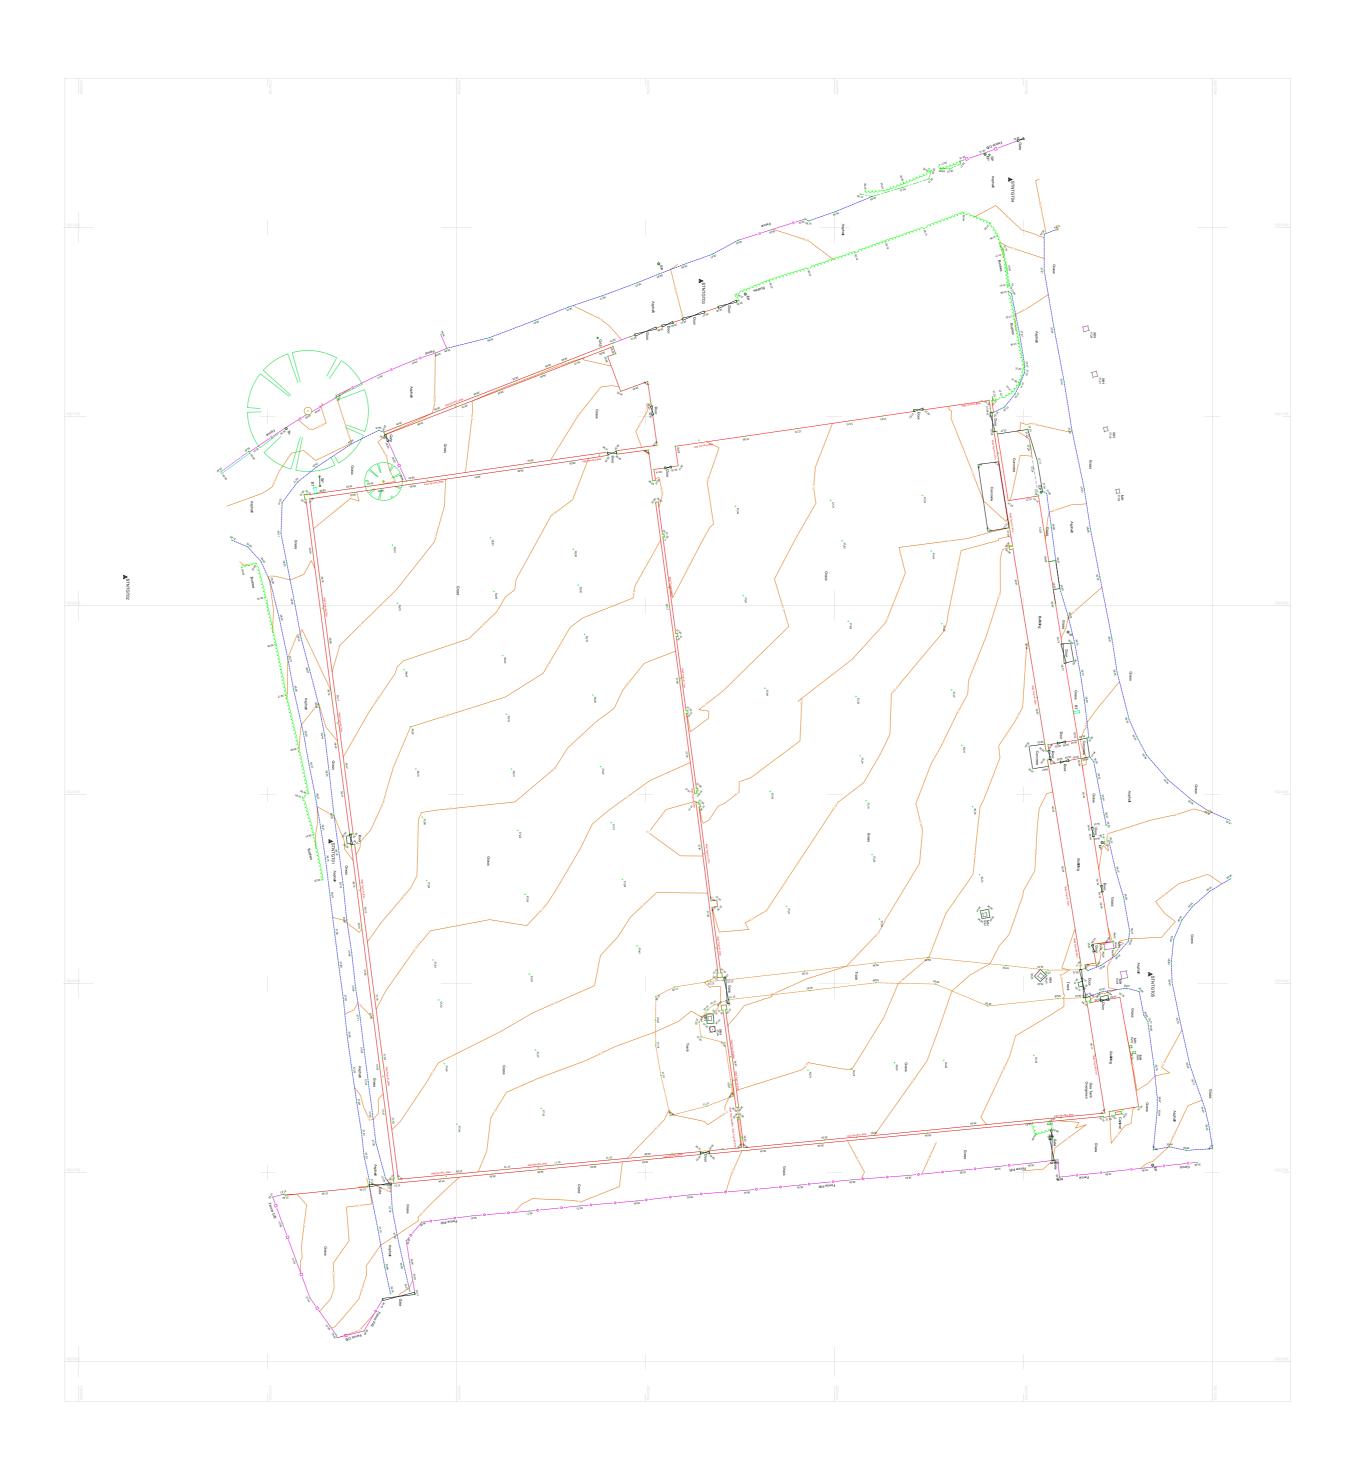



	100mm		Plot Scale Check	
Oliginator				
	35.899	280091.701	582248.748	STNTGT05
TOES 2	38.060	280073.179	582143.631	STNTGT04
	38.483	280032.278	582157.052	STNTGT03
	39.067	279956.141	582196.207	STNTGT02
	38.243	279983.293	582231.174	STNTGT01
	Height	Northing	Easting	Name
Existi		TATIONS	SURVEY STATIONS	

File Path:D:\Target Work Area\Jobs\Elveden Estates\Walled Garden\TSES-20195-663-EGL-00.dwg

TSES- 20195- 663- EGL- 00	Existing Ground Level Surve

_	_
Wall Garden Elveden	Client

Scandard Audervisions (where displaced by a finite of a service of the proposed by the propose
--