


1 Mount Pleasant Rd

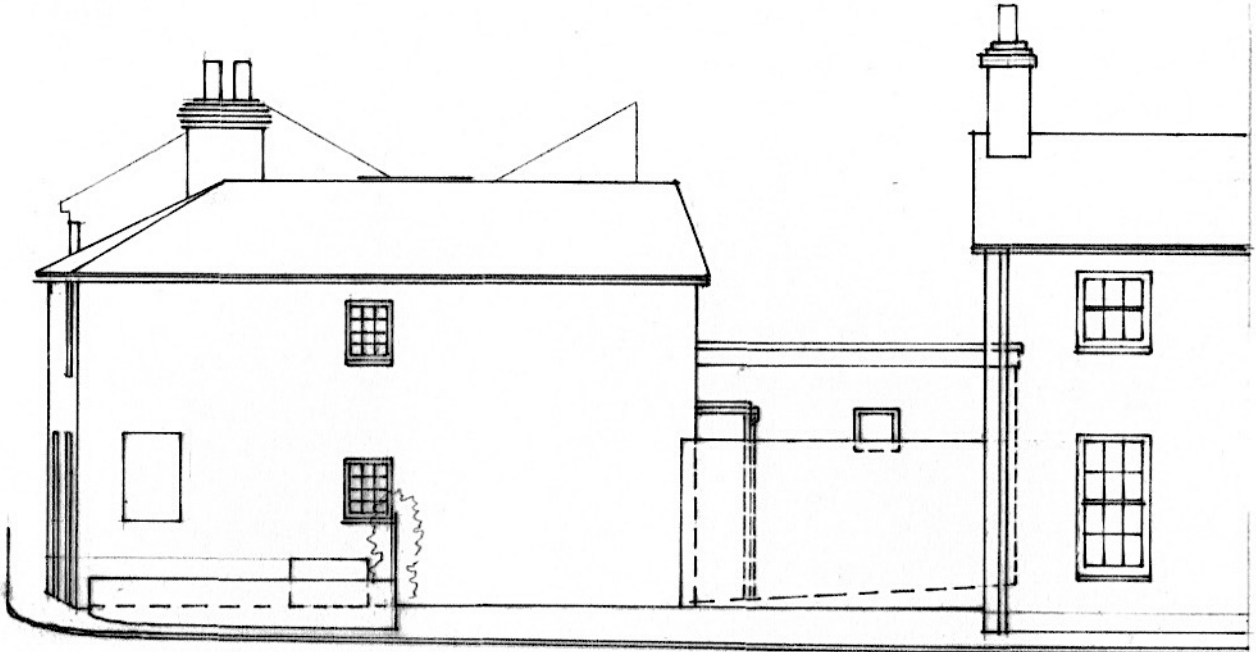


The Hop Poles PH

The George PH

MOUNT PLEASANT ROAD

ELEVATION TO HIGH STREET/BUTTS ROAD

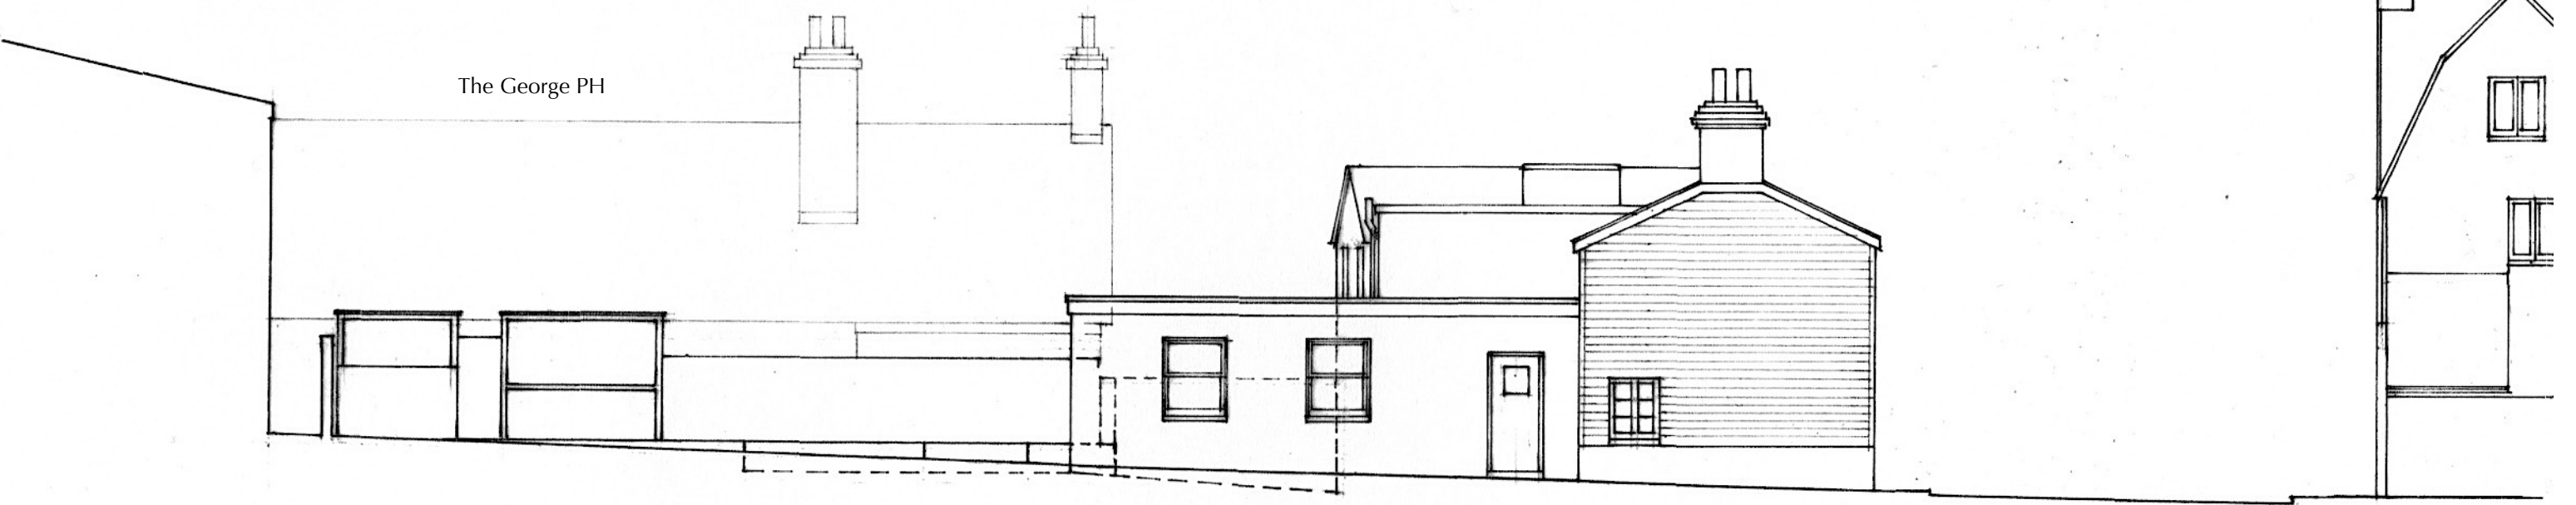

commercial premises

shed

bar

beer garden

The Hop Poles PH

MOUNT PLEASANT ROAD

1 Mount Pleasant Rd

SOUTH-EAST ELEVATION (section through vehicle access to site)

THE HOP POLES  
Existing Elevations 2  
1:100 @ A3

237  
February 2021  
**Drwg No 237.E04**

© Carey-Thomas Architecture Ltd, Thedden, Alton, Hampshire GU34 4AU  
tel and fax: 01420-86800 email: cta@thedden.com