


1, Mount Pleasant Rd

MOUNT PLEASANT ROAD

The Hop Poles

The George PH

ELEVATION TO HIGH STREET/BUTTS ROAD

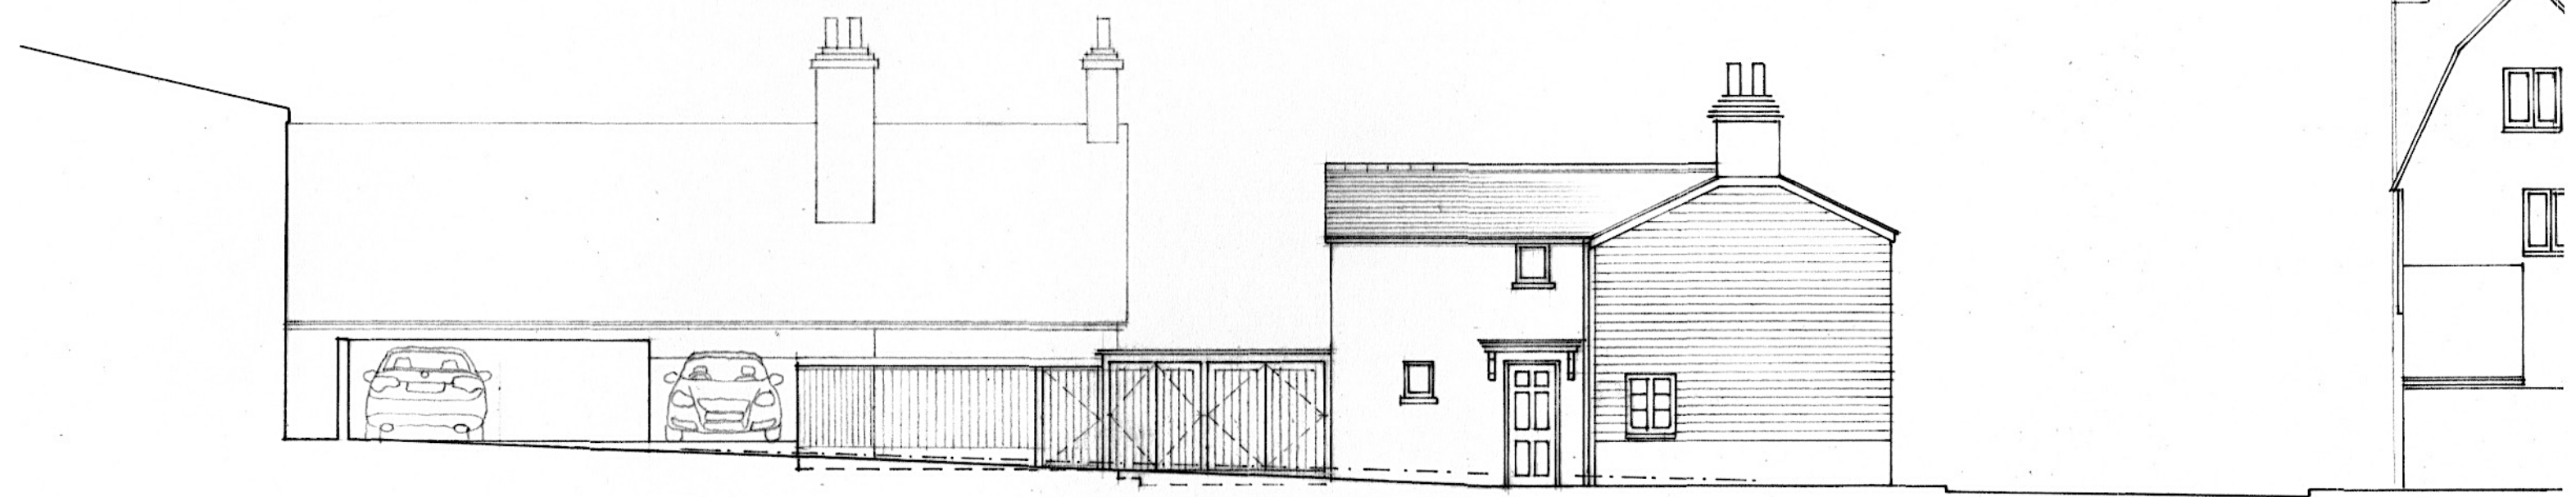

commercial premises

car parking

close boarded fence

stores to Unit 2

The Hop Poles

MOUNT PLEASANT ROAD

1 Mount Pleasant Rd

SOUTH-EAST ELEVATION OF LISTED BUILDING
(section through vehicle access and parking area)

THE HOP POLES
Proposed Elevations
1:100 @ A3

237
April 2021
Drwg No 237.D04

© Carey-Thomas Architecture Ltd, Thedden, Alton, Hampshire GU34 4AU
tel and fax: 01420-86800 email: cta@thedden.com