



ELEVATIONS TO MOUNT PLEASANT ROAD (north-east)

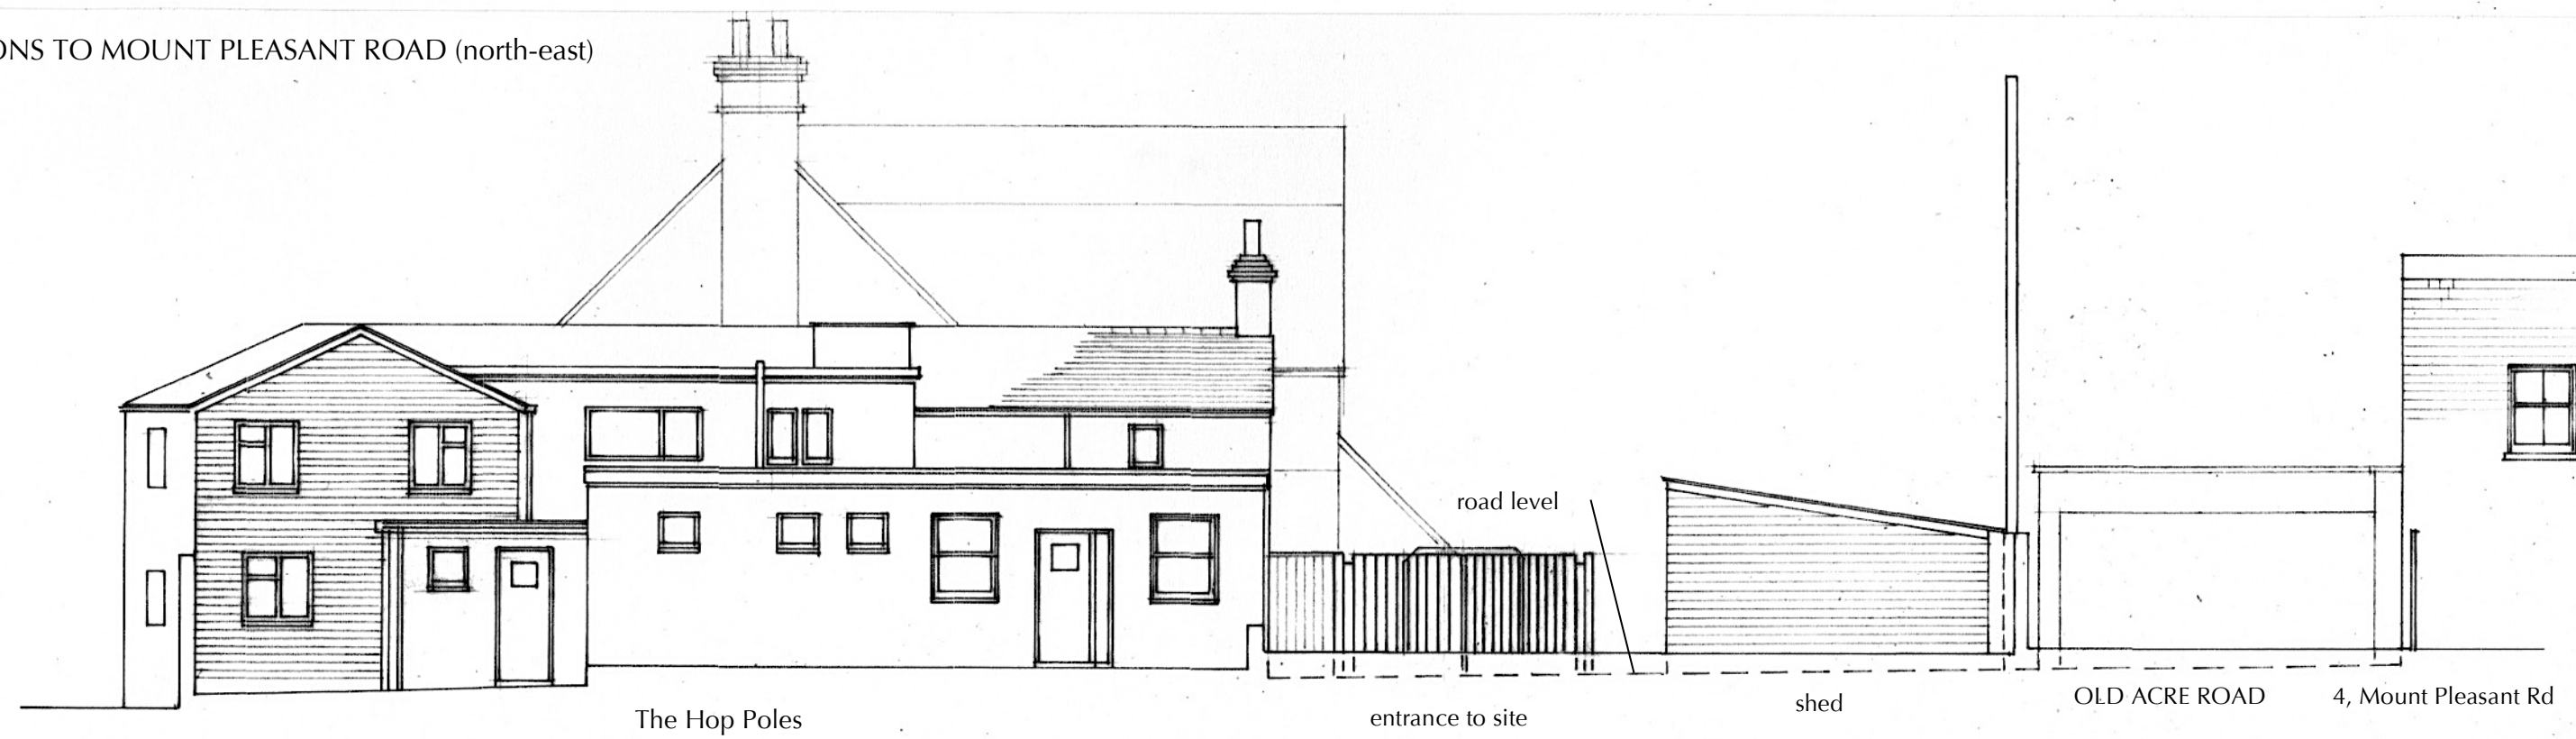

ELEVATIONS TO REAR (south-west)

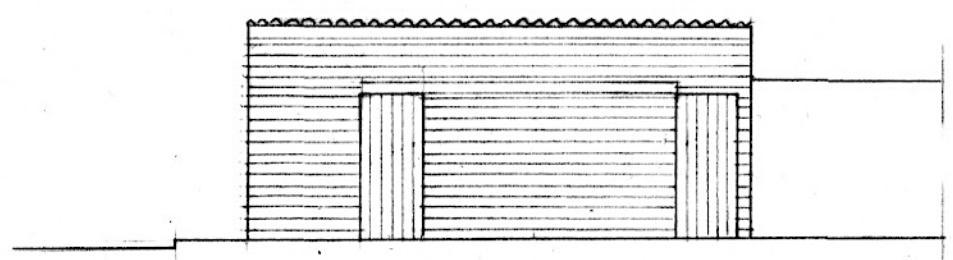

NORTH-WEST ELEVATION TO SHED

REVISION B - 12.4.21 - Re-numbered; elevation of shed added;
background details added
REVISION A - 17.2.21 - Amended fenestration following site survey.

THE HOP POLES
Existing Front and Rear Elevations
1:100 @ A3
237
January 2021
Drwg No 237.E03B

© Carey-Thomas Architecture Ltd, Thedden, Alton, Hampshire GU34 4AU
tel and fax: 01420-86800 email: cta@thedden.com