

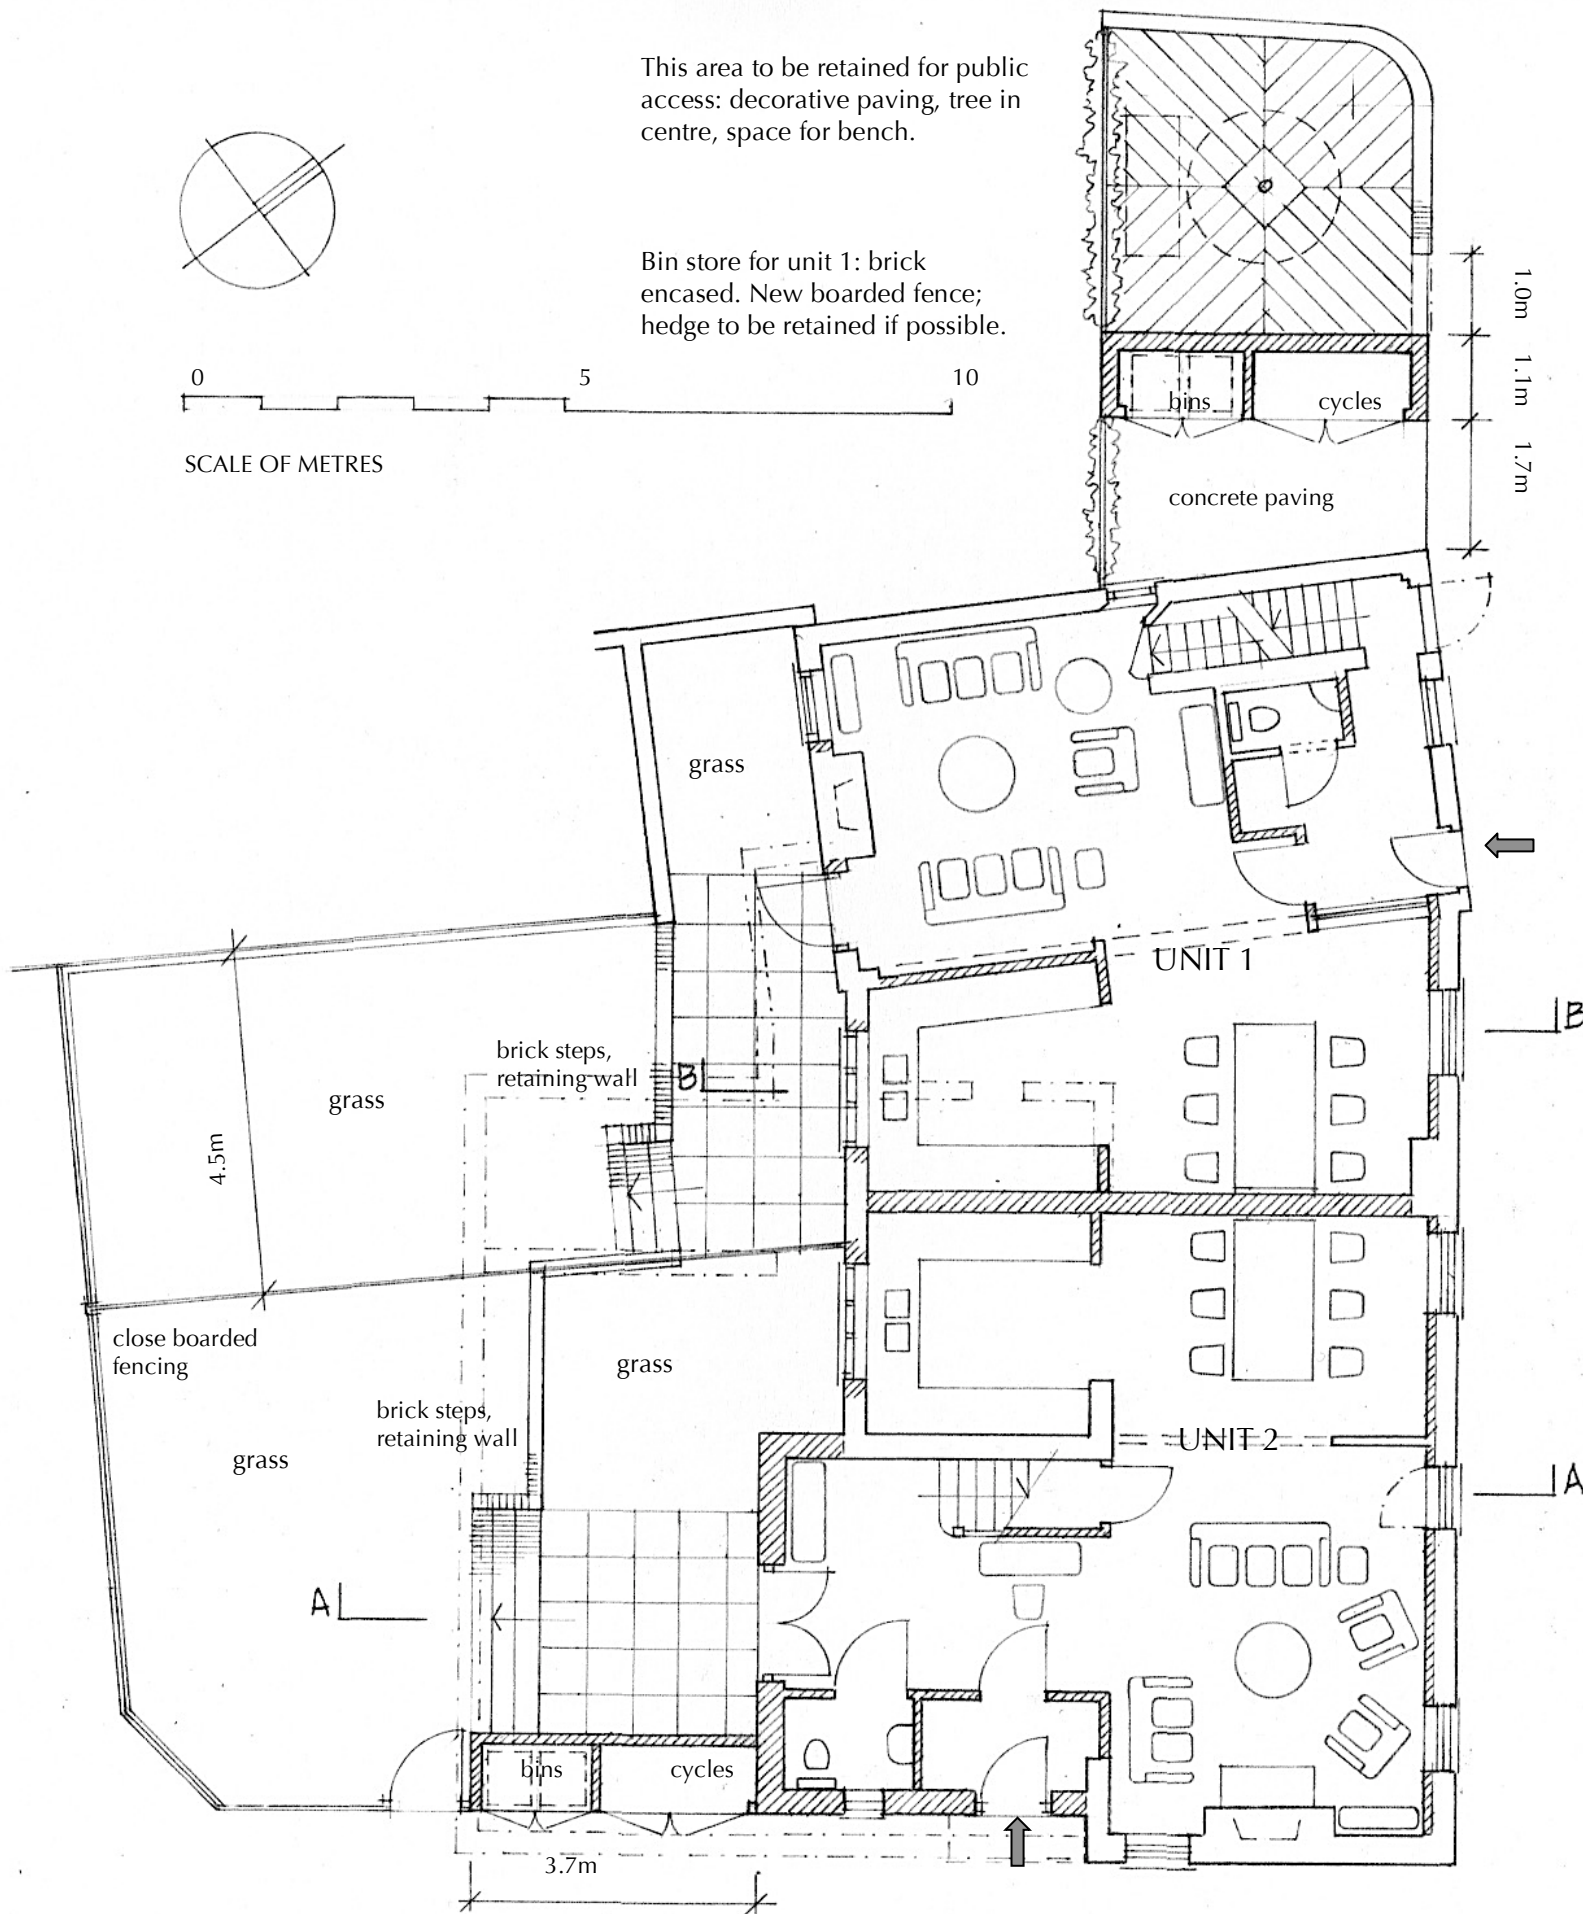


This area to be retained for public access: decorative paving, tree in centre, space for bench.

Bin store for unit 1: brick encased. New boarded fence; hedge to be retained if possible.

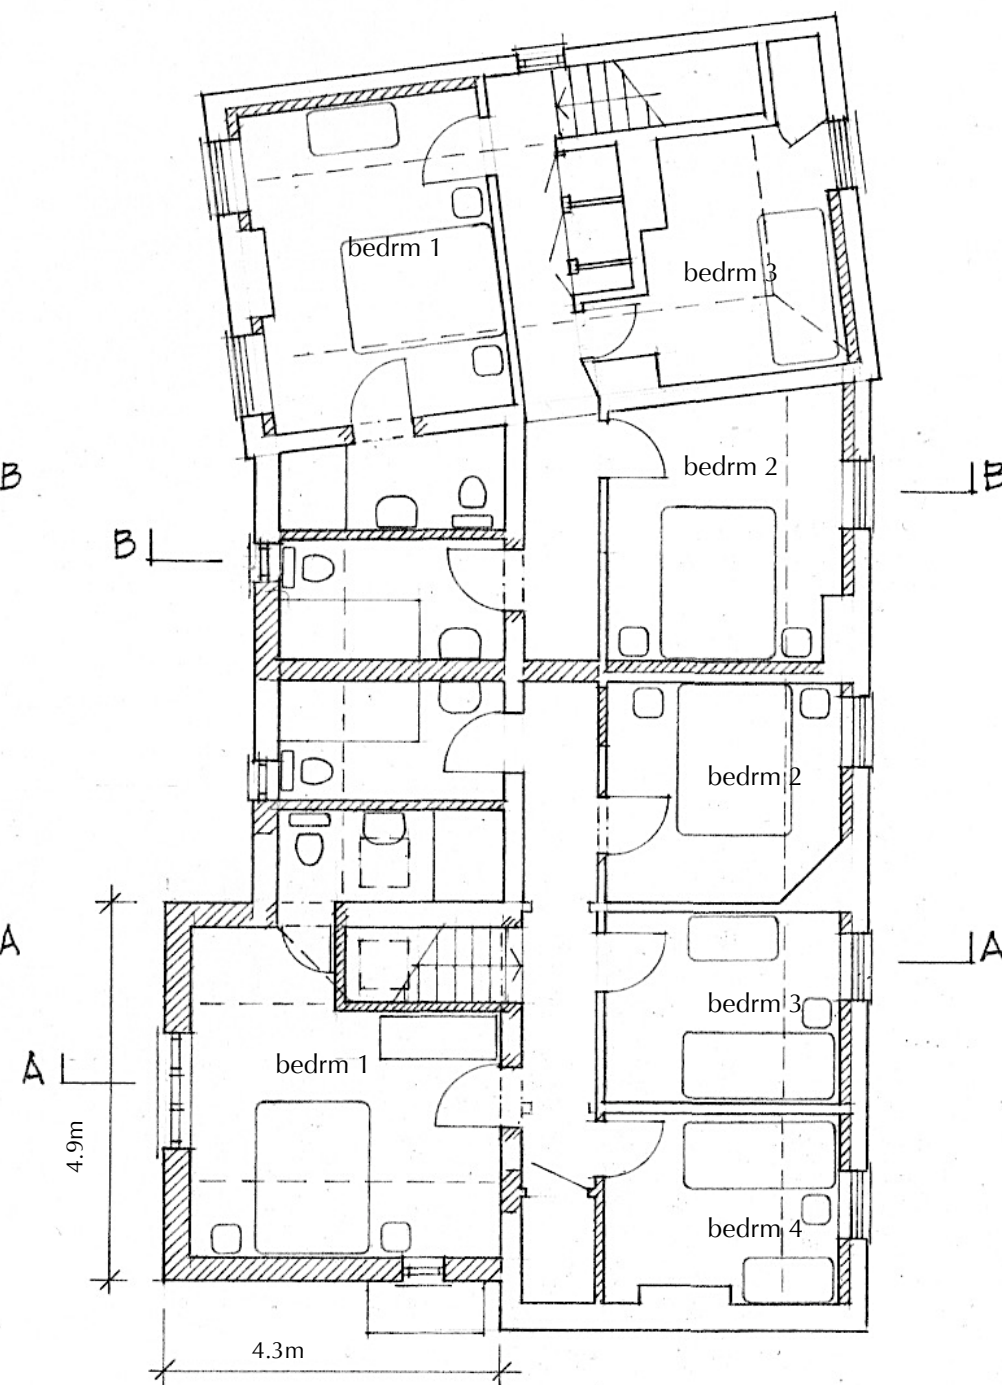

GROUND FLOOR

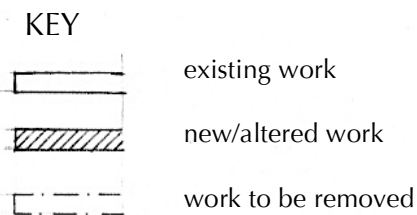

FIRST FLOOR

THE HOP POLES  
Floor Plans - as Proposed  
1:100 @ A3

237  
April 2021  
Drwg No 237.D02